


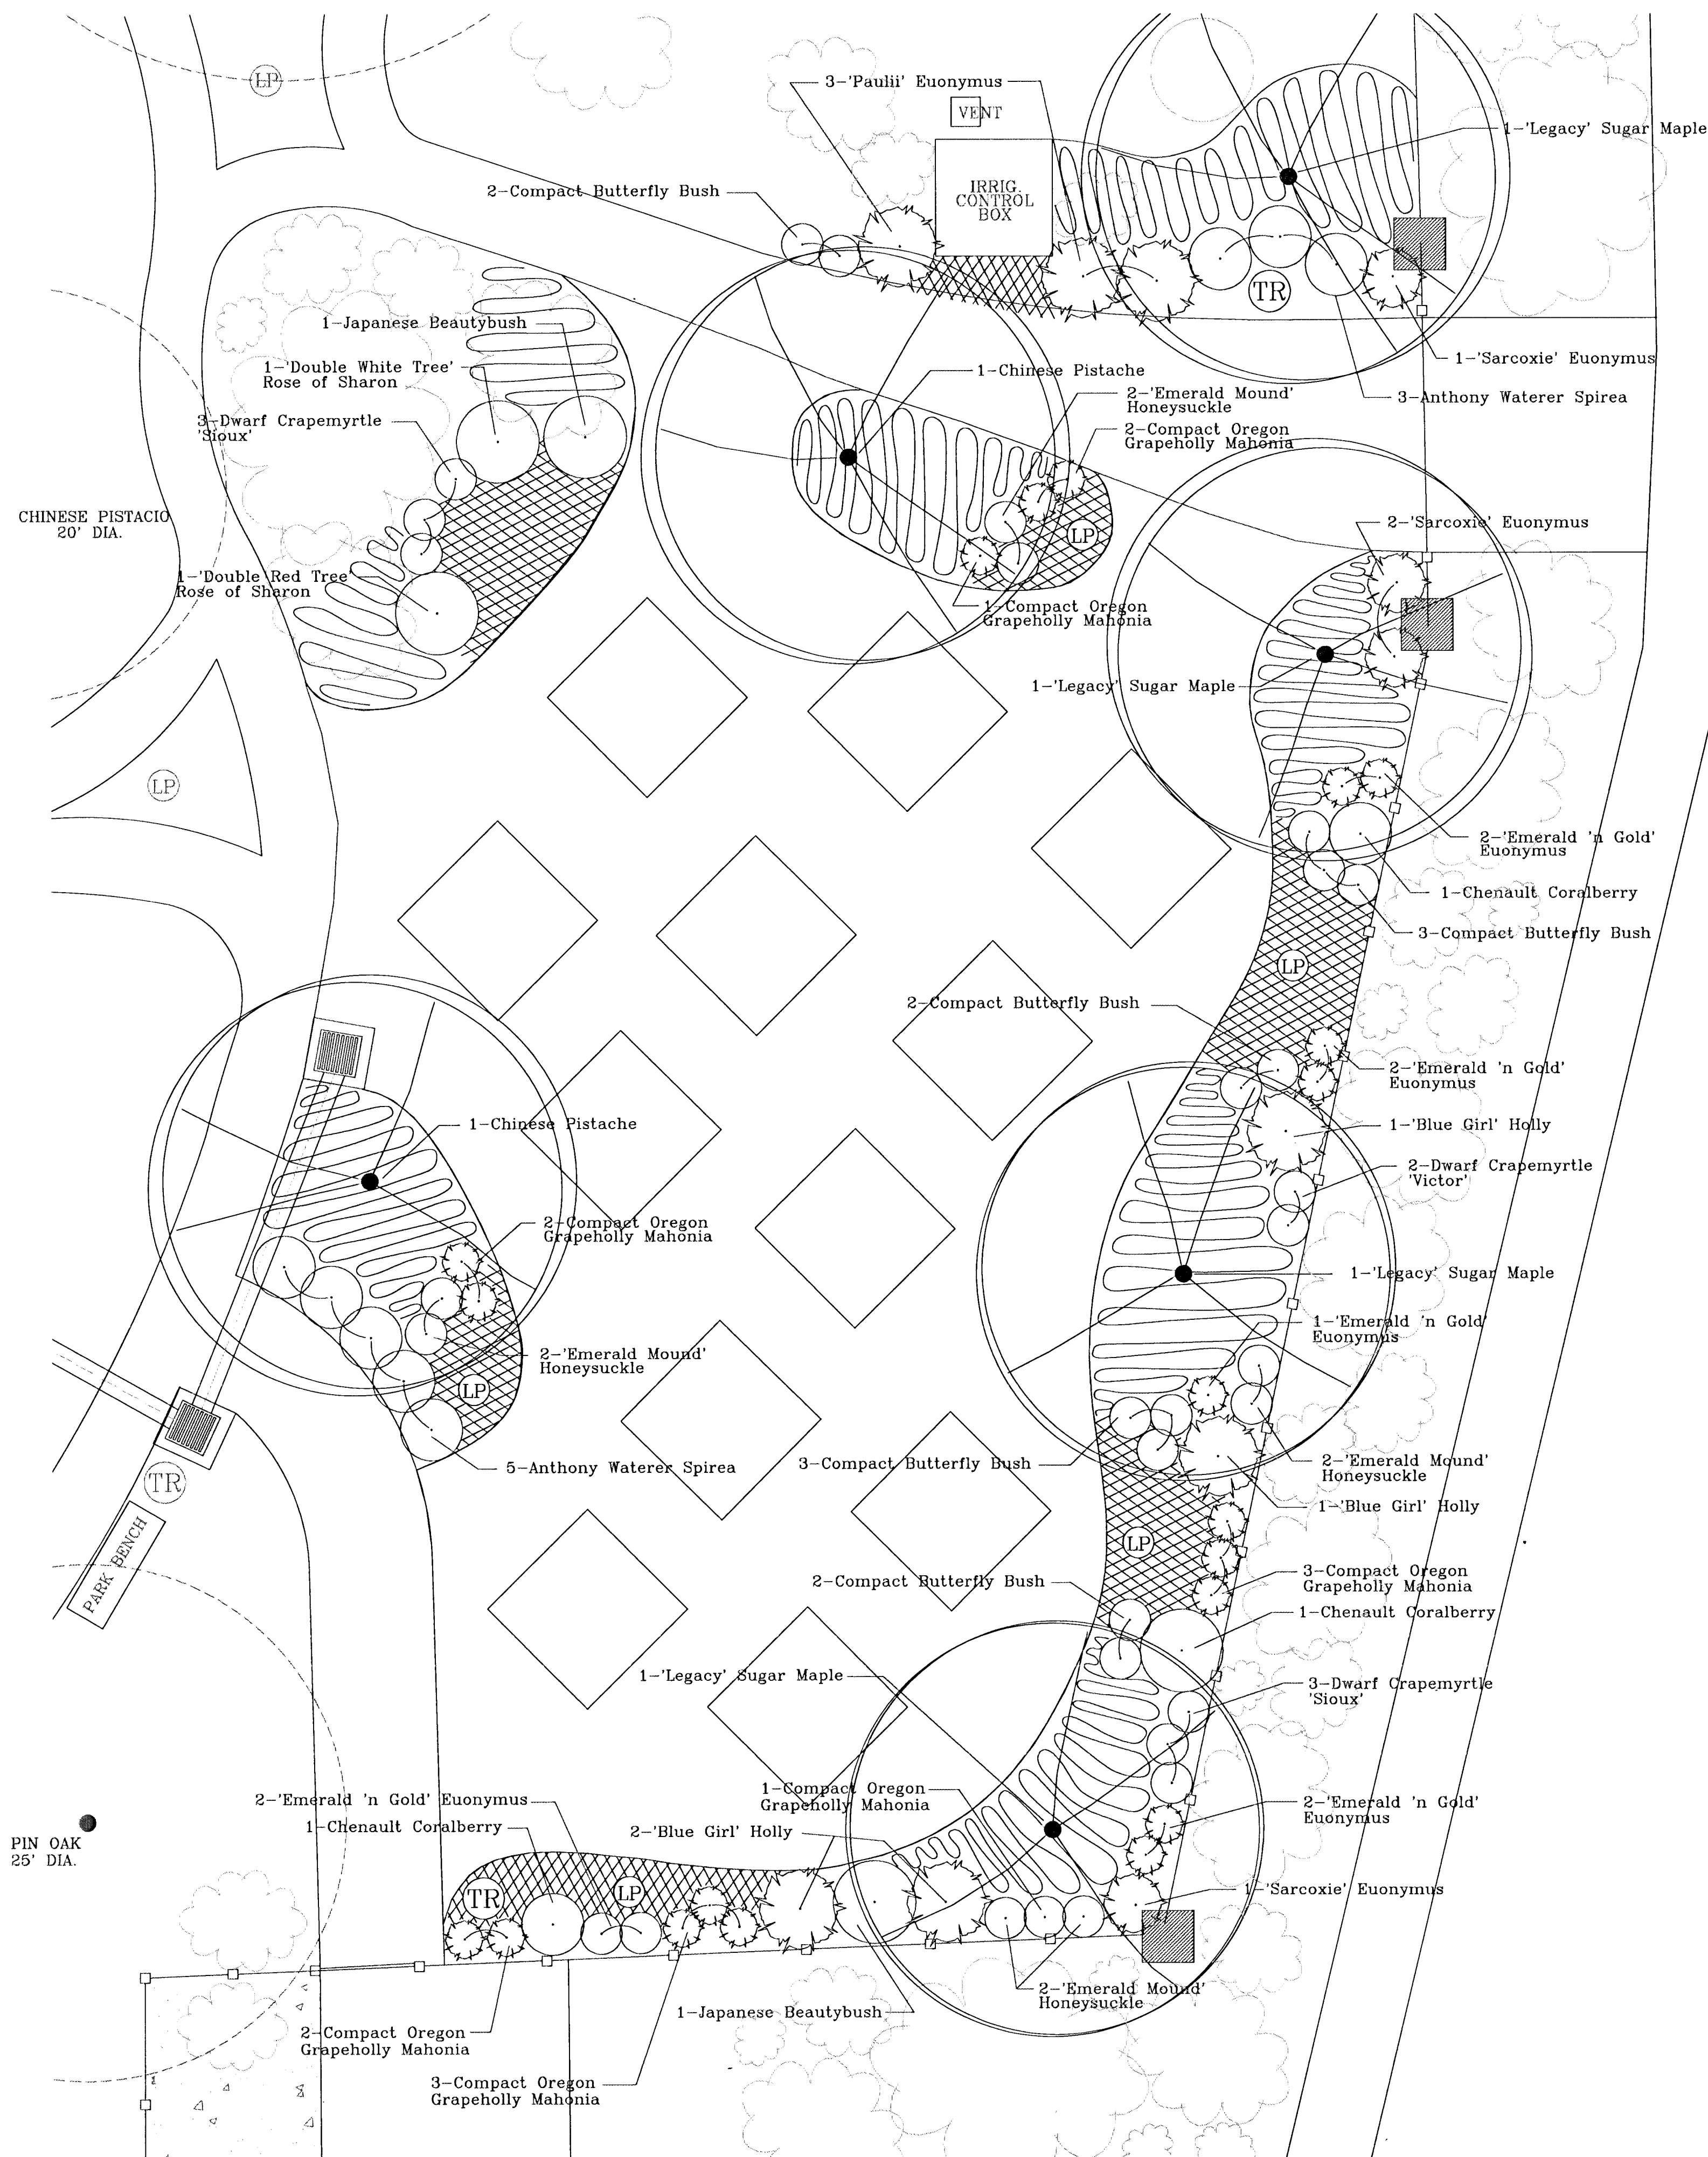

LEGEND

GROUND COVER BEDS "BY OTHERS"

ANNUAL and PERENNIAL BEDS "BY OTHERS"

EVERGREEN SHRUB


DECIDUOUS SHRUB

N

SCALE: 1" = 5'

PLANTING SCHEDULE

SHRUBS			
QUANTITY	SCIENTIFIC NAME	COMMON NAME	CONDITION
12	Buddleia davidii var. nanhoensis	Compact Butterfly Bush	1 gal. cont.
1	Callicarpa japonica	Japanese Beautybush	2 gal. cont.
9	Euonymus fortunei, 'Emerald Gold'	'Emerald 'n Gold' Euonymus	2 gal. cont.
4	Euonymus fortunei, 'Sarcocoe'	'Sarcocoe' Euonymus	5 gal. cont.
3	Euonymus kiautschovicus 'Pauli'	'Pauli' Euonymus	3 gal. cont.
1	Hibiscus syriacus, 'Double Red Tree'	'Double Red Tree' Althea (Rose of Sharon)	5 gal. cont.
1	Hibiscus syriacus, 'Double White Tree'	'Double White Tree' Althea (Rose of Sharon)	5 gal. cont.
4	Ilex x meserveae 'Blue Girl'	'Blue Girl' Holly	2 gal. cont.
6	Lagerstroemia indica 'Sioux'	'Sioux' Dwarf Crapemyrtle	1 gal. cont.
2	Lagerstroemia indica 'Victor'	'Victor' Dwarf Crapemyrtle	1 gal. cont.
8	Lonicera xylosteum compacta	'Emerald Mound' Honeysuckle	2 gal. cont.
14	Mahonia aquifolium 'Compactum'	Compact Oregon Grapeholly Mahonia	2 gal. cont.
8	Spirea bumalda 'Anthony Waterer'	Anthony Waterer Spirea	2 gal. cont.
3	Symphoricarpos x chenaulti	Chenault Coralberry	2 gal. cont.
TREES			
4	Acer saccharum 'Legacy'	'Legacy' Sugar Maple	2" caliper
2	Pistacia chinensis	Chinese Pistache	2" caliper

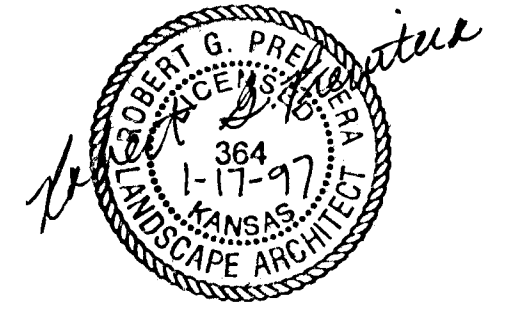

REISS & GOODNESS ENGINEERS
 2160 WEST 21st STREET
 WICHITA, KANSAS 67203
 (316) 832-0213

12-01-03-13