


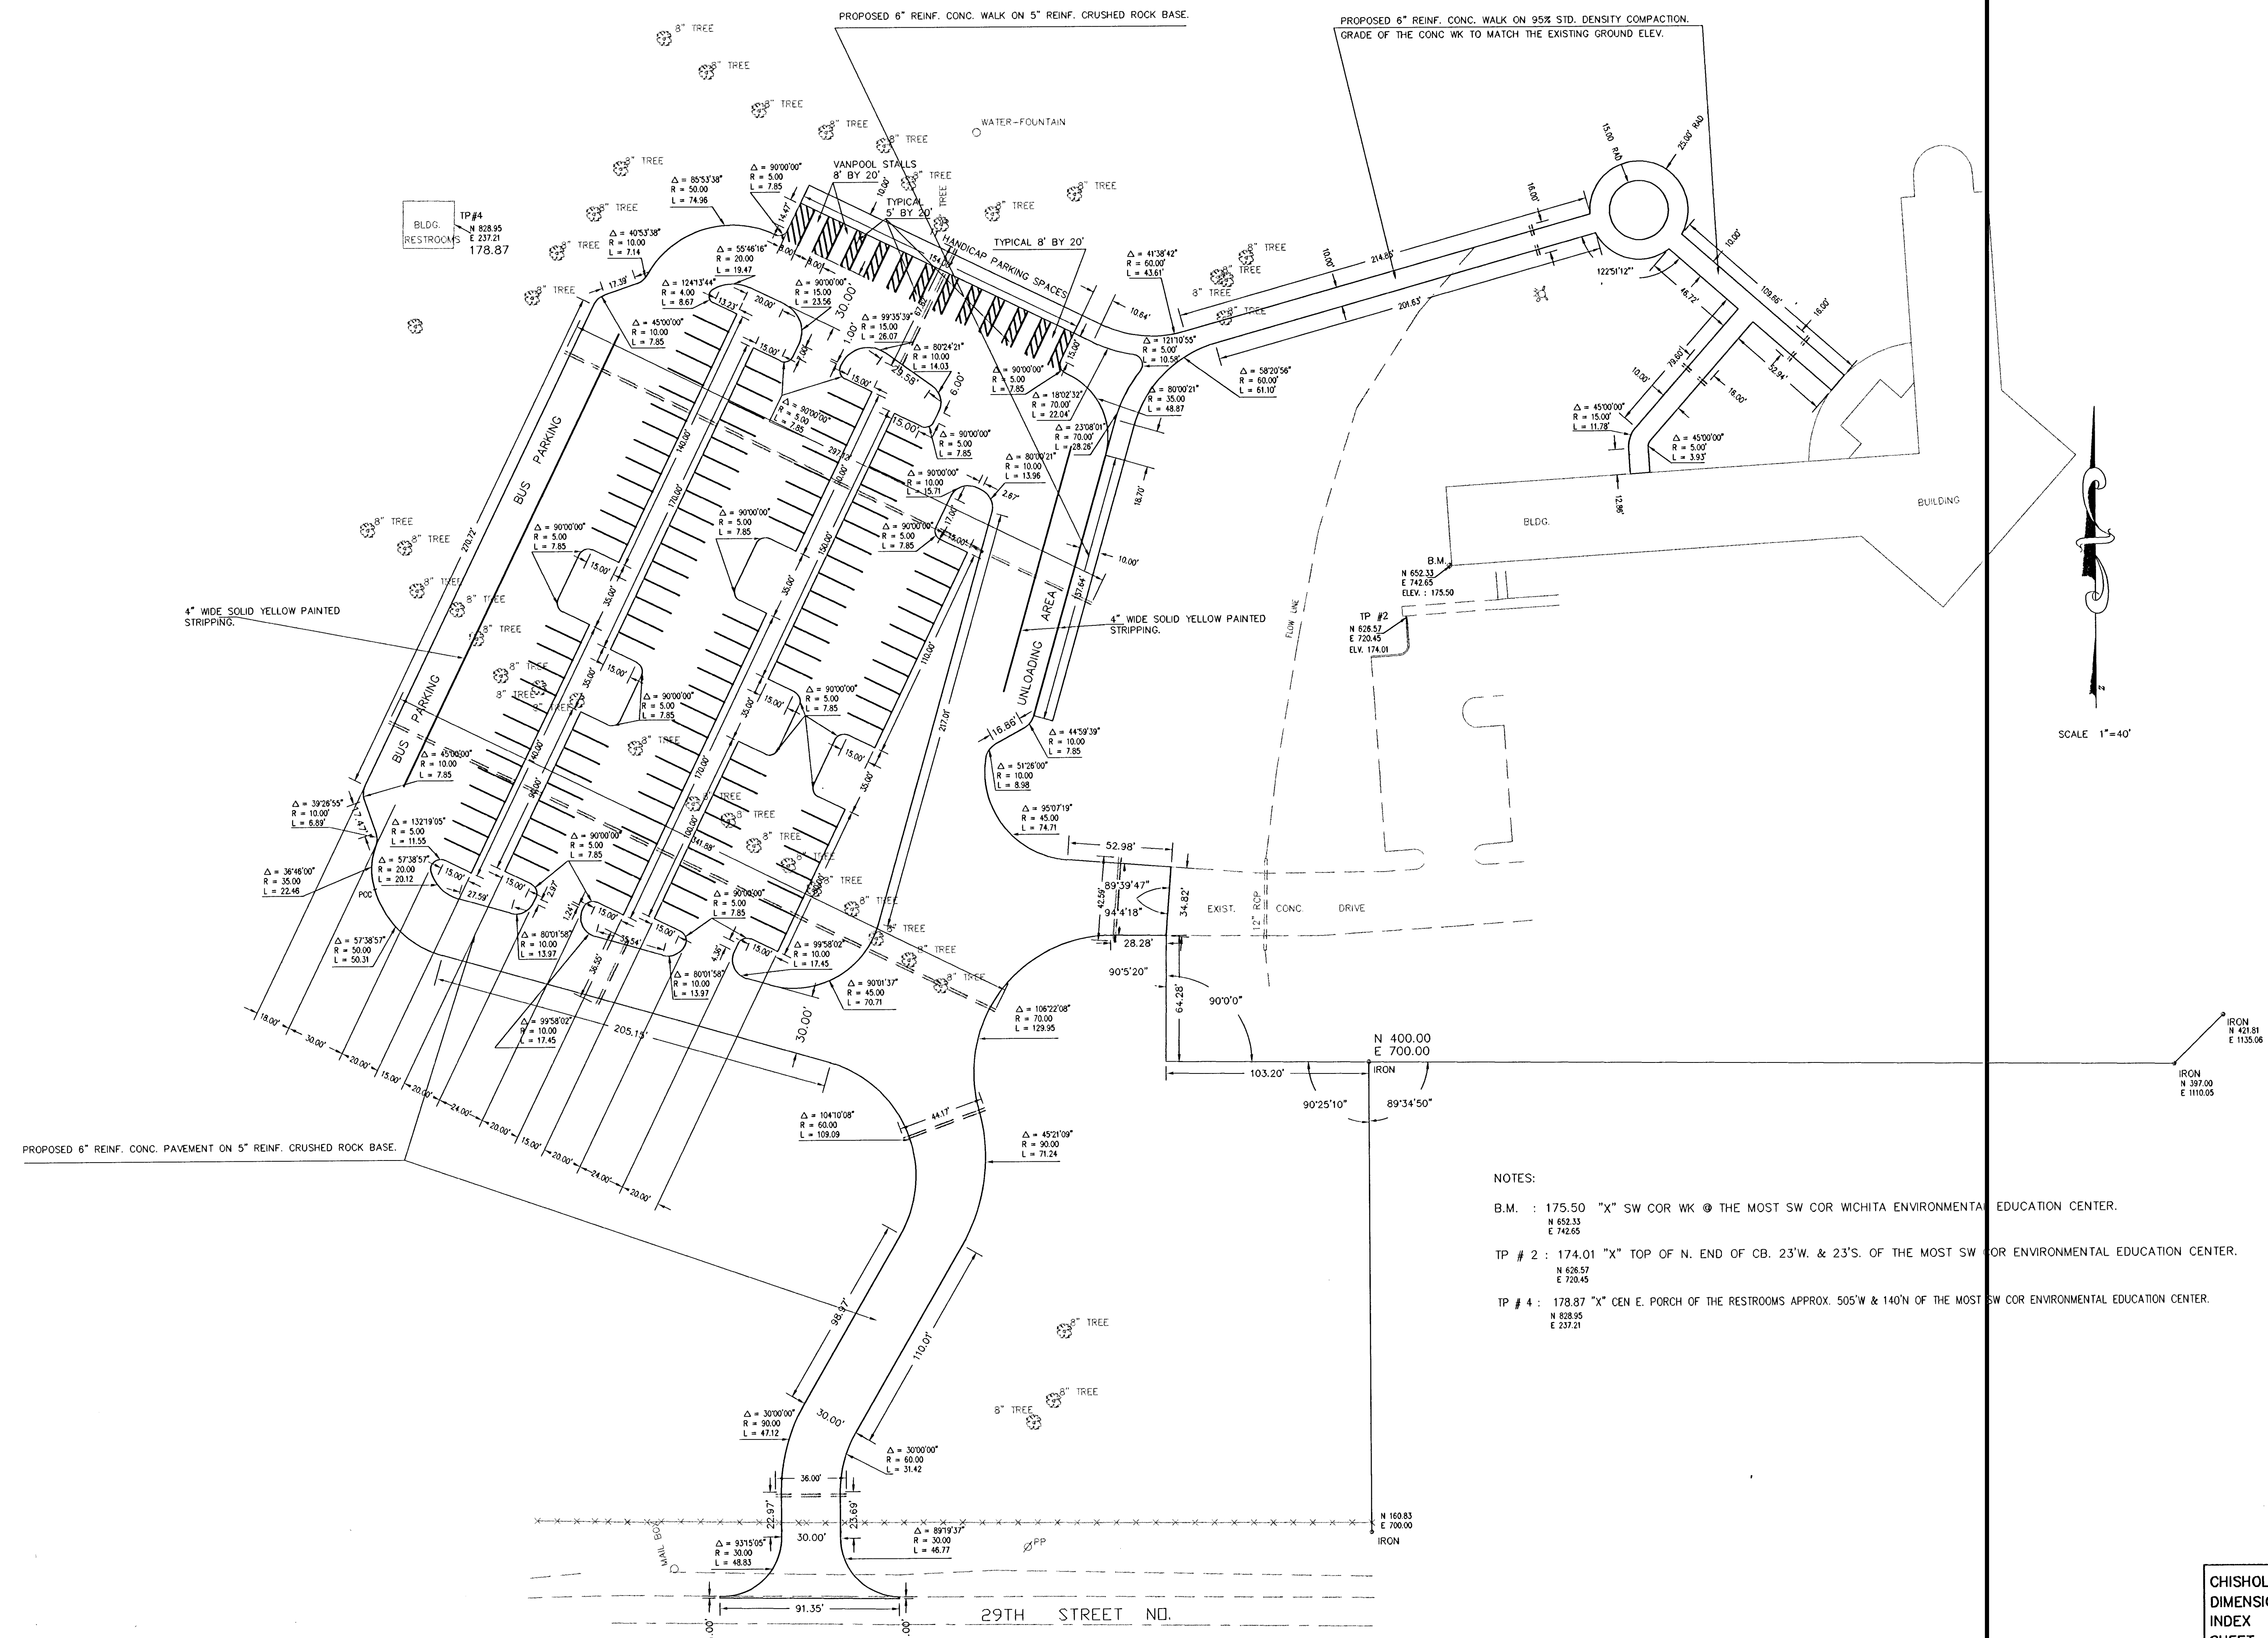

CHISHOLM PARK PARKING LOT
DIMENSIONS & CURVE DATA
INDEX # 785501
SHEET 4 OF 5
DRAWN: B.R. DESIGN: B.R.