


| PROJECT NO.  | YEAR | SHEET NO. | TOTAL SHEETS |
|--------------|------|-----------|--------------|
| 35-04688-003 |      | 23        | 28           |

| NOTE BOOK | TEMPLATE      |
|-----------|---------------|
| NO.       | AREAS CHECKED |

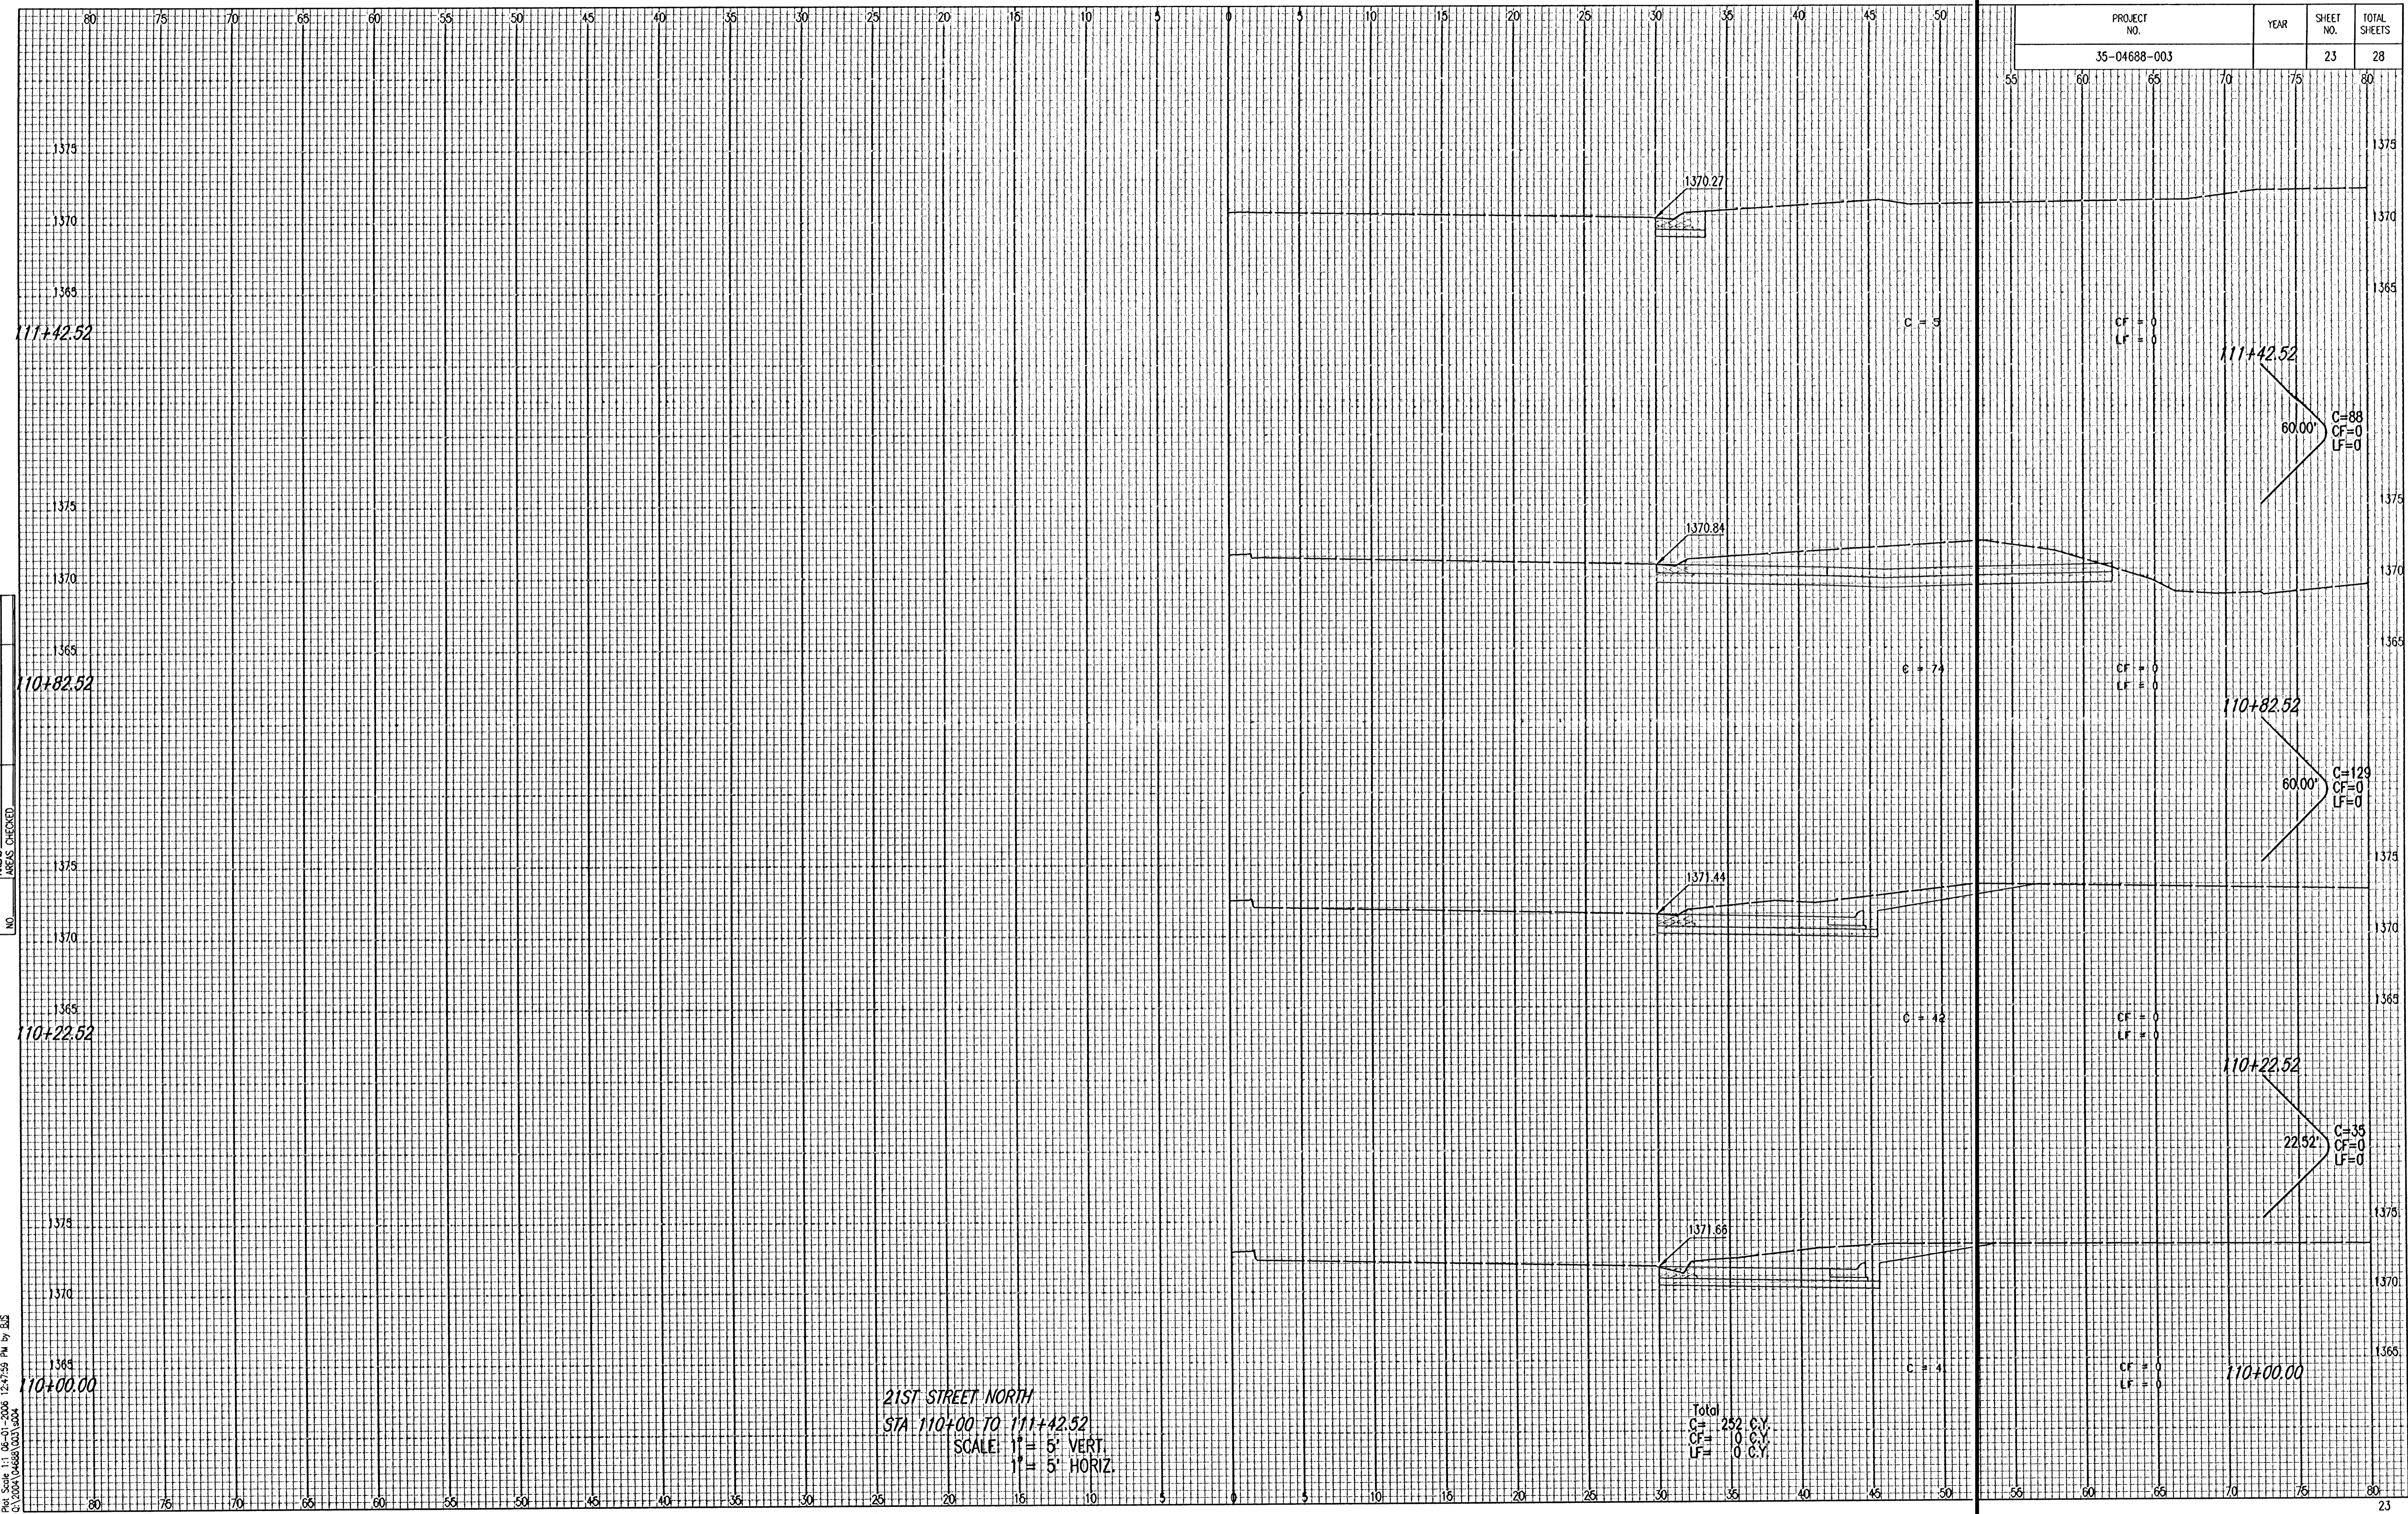

21ST STREET NORTH  
 STA 110+00 TO 111+42.52  
 SCALE: 1" = 5' VERT.  
 1" = 5' HORIZ.

Sheet 05-01-2006 12:43:22 PM by BLS  
 Plot Scale 1:1 06-01-2006 12:47:59 PM by BLS  
 C:\2004\04688\003\3004