


PROJECT NO.	YEAR	SHEET NO.	TOTAL SHEETS
35-04688-003		24	28

NOTE BOOK TEMPLATE AREAS CHECKED
NO.

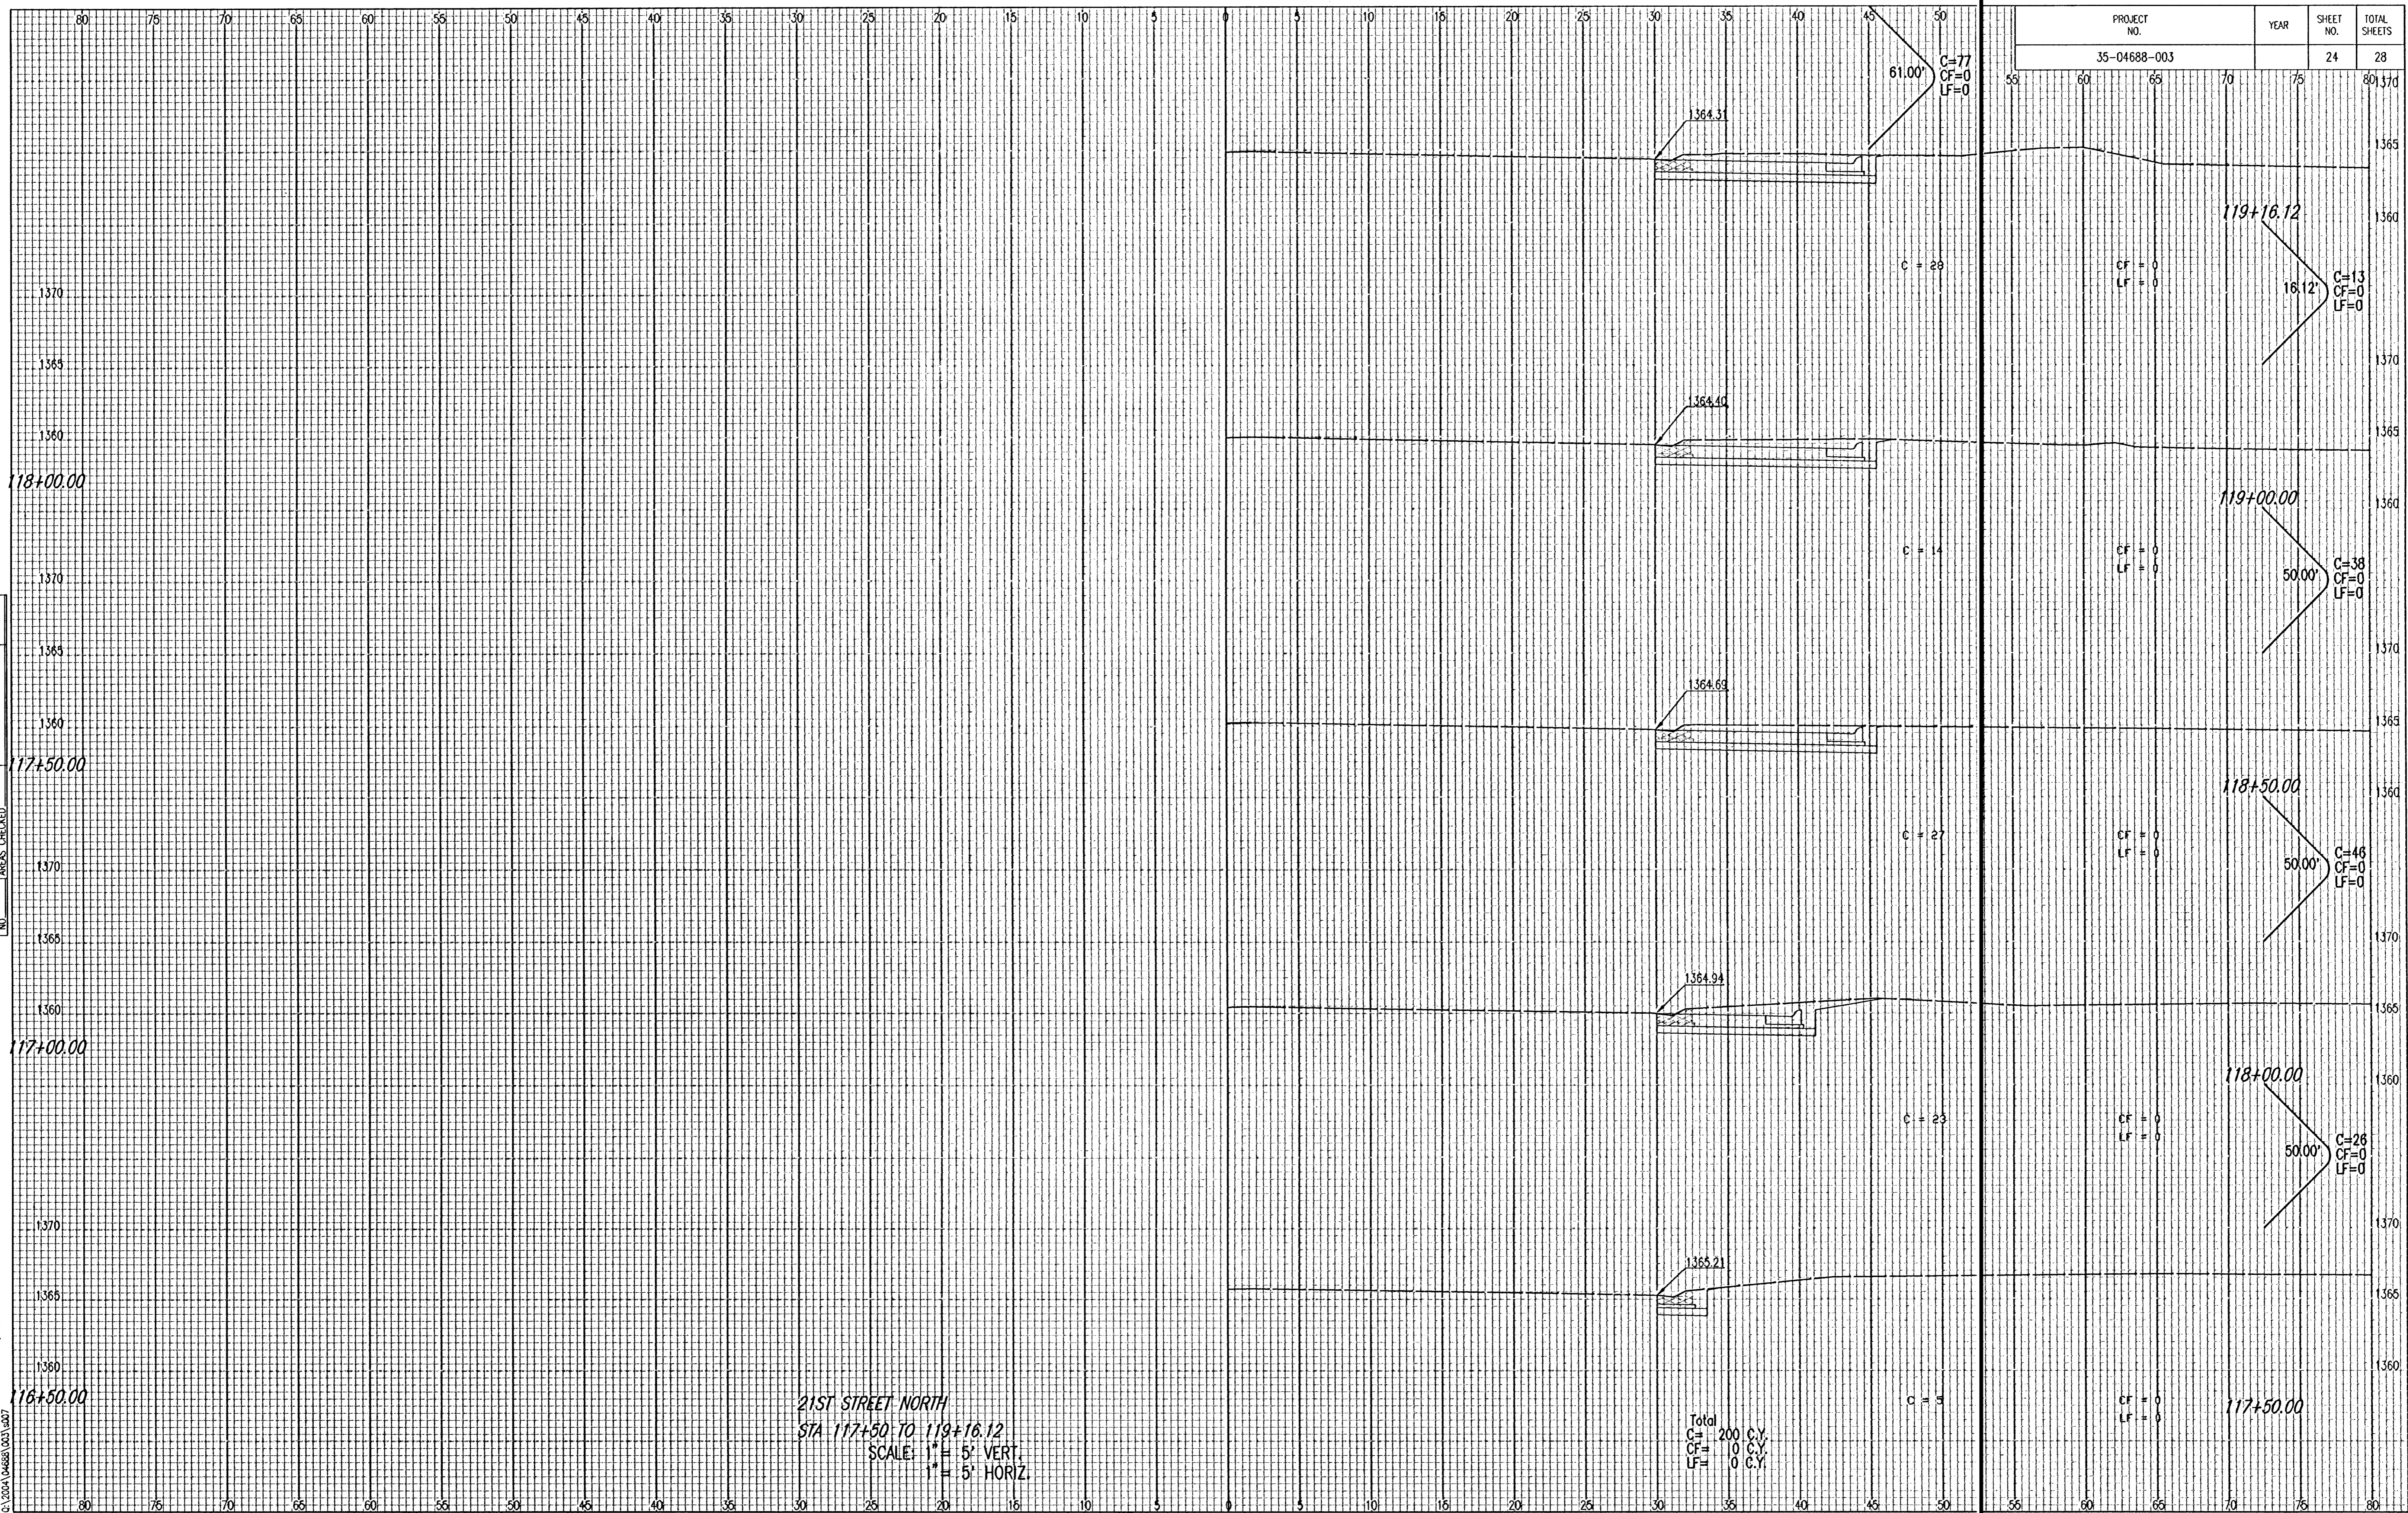

Saved: 08-01-2006 12:42:04 PM by BLS
 Plot Scale: 1:1 08-01-2006 12:50:03 PM by BLS
 C:\1\004\04688\003\c07