


PROJECT NO.	YEAR	SHEET NO.	TOTAL SHEETS
35-04688-003		25	28

NOTE BOOK TEMPLATE NO.	AREAS CHECKED

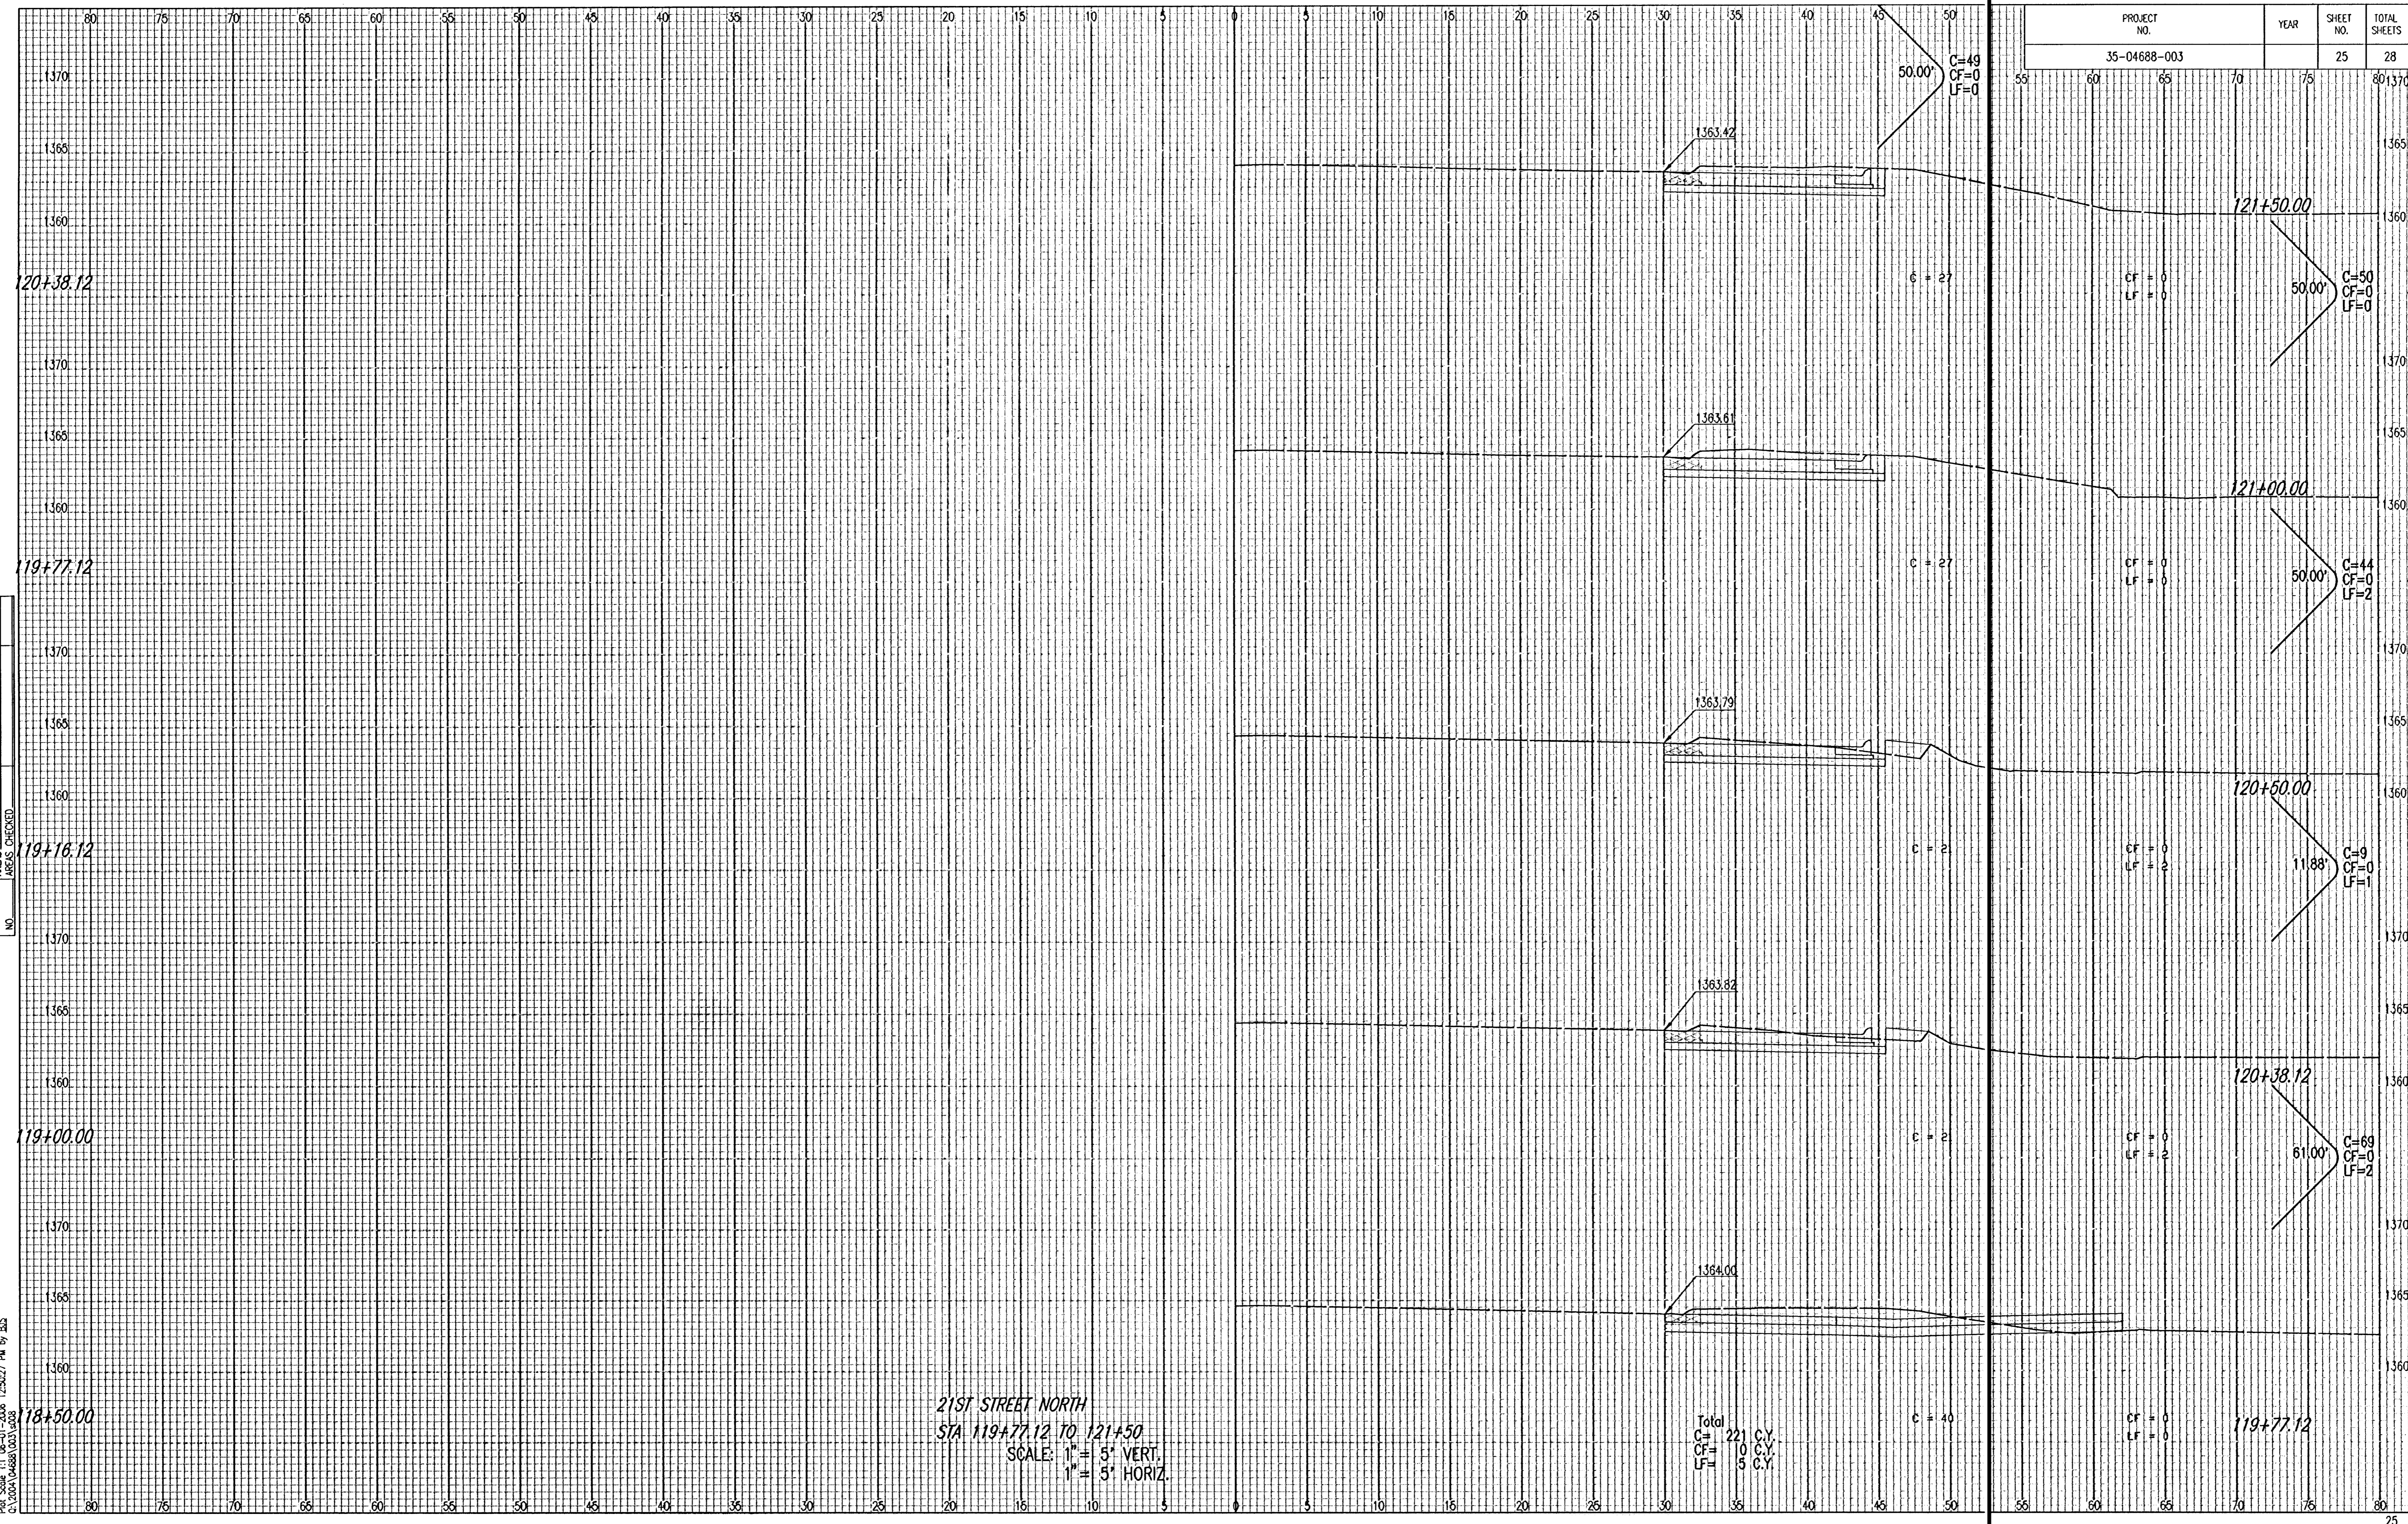

21ST STREET NORTH
 STA 119+77.12 TO 121+50
 SCALE: 1" = 5' VERT.
 1" = 5' HORIZ.

Saved: 06-01-2006 12:41:30 PM by BUS
 Plot Scale: 1:1 06-01-2006 12:50:27 PM by BUS
 C:\Users\bus\Documents\3504688\3504688