


PROJECT NO.	YEAR	SHEET NO.	TOTAL SHEETS
35-04688-003		26	28

NOTE BOOK TEMPLATE
AREAS CHECKED
NO.

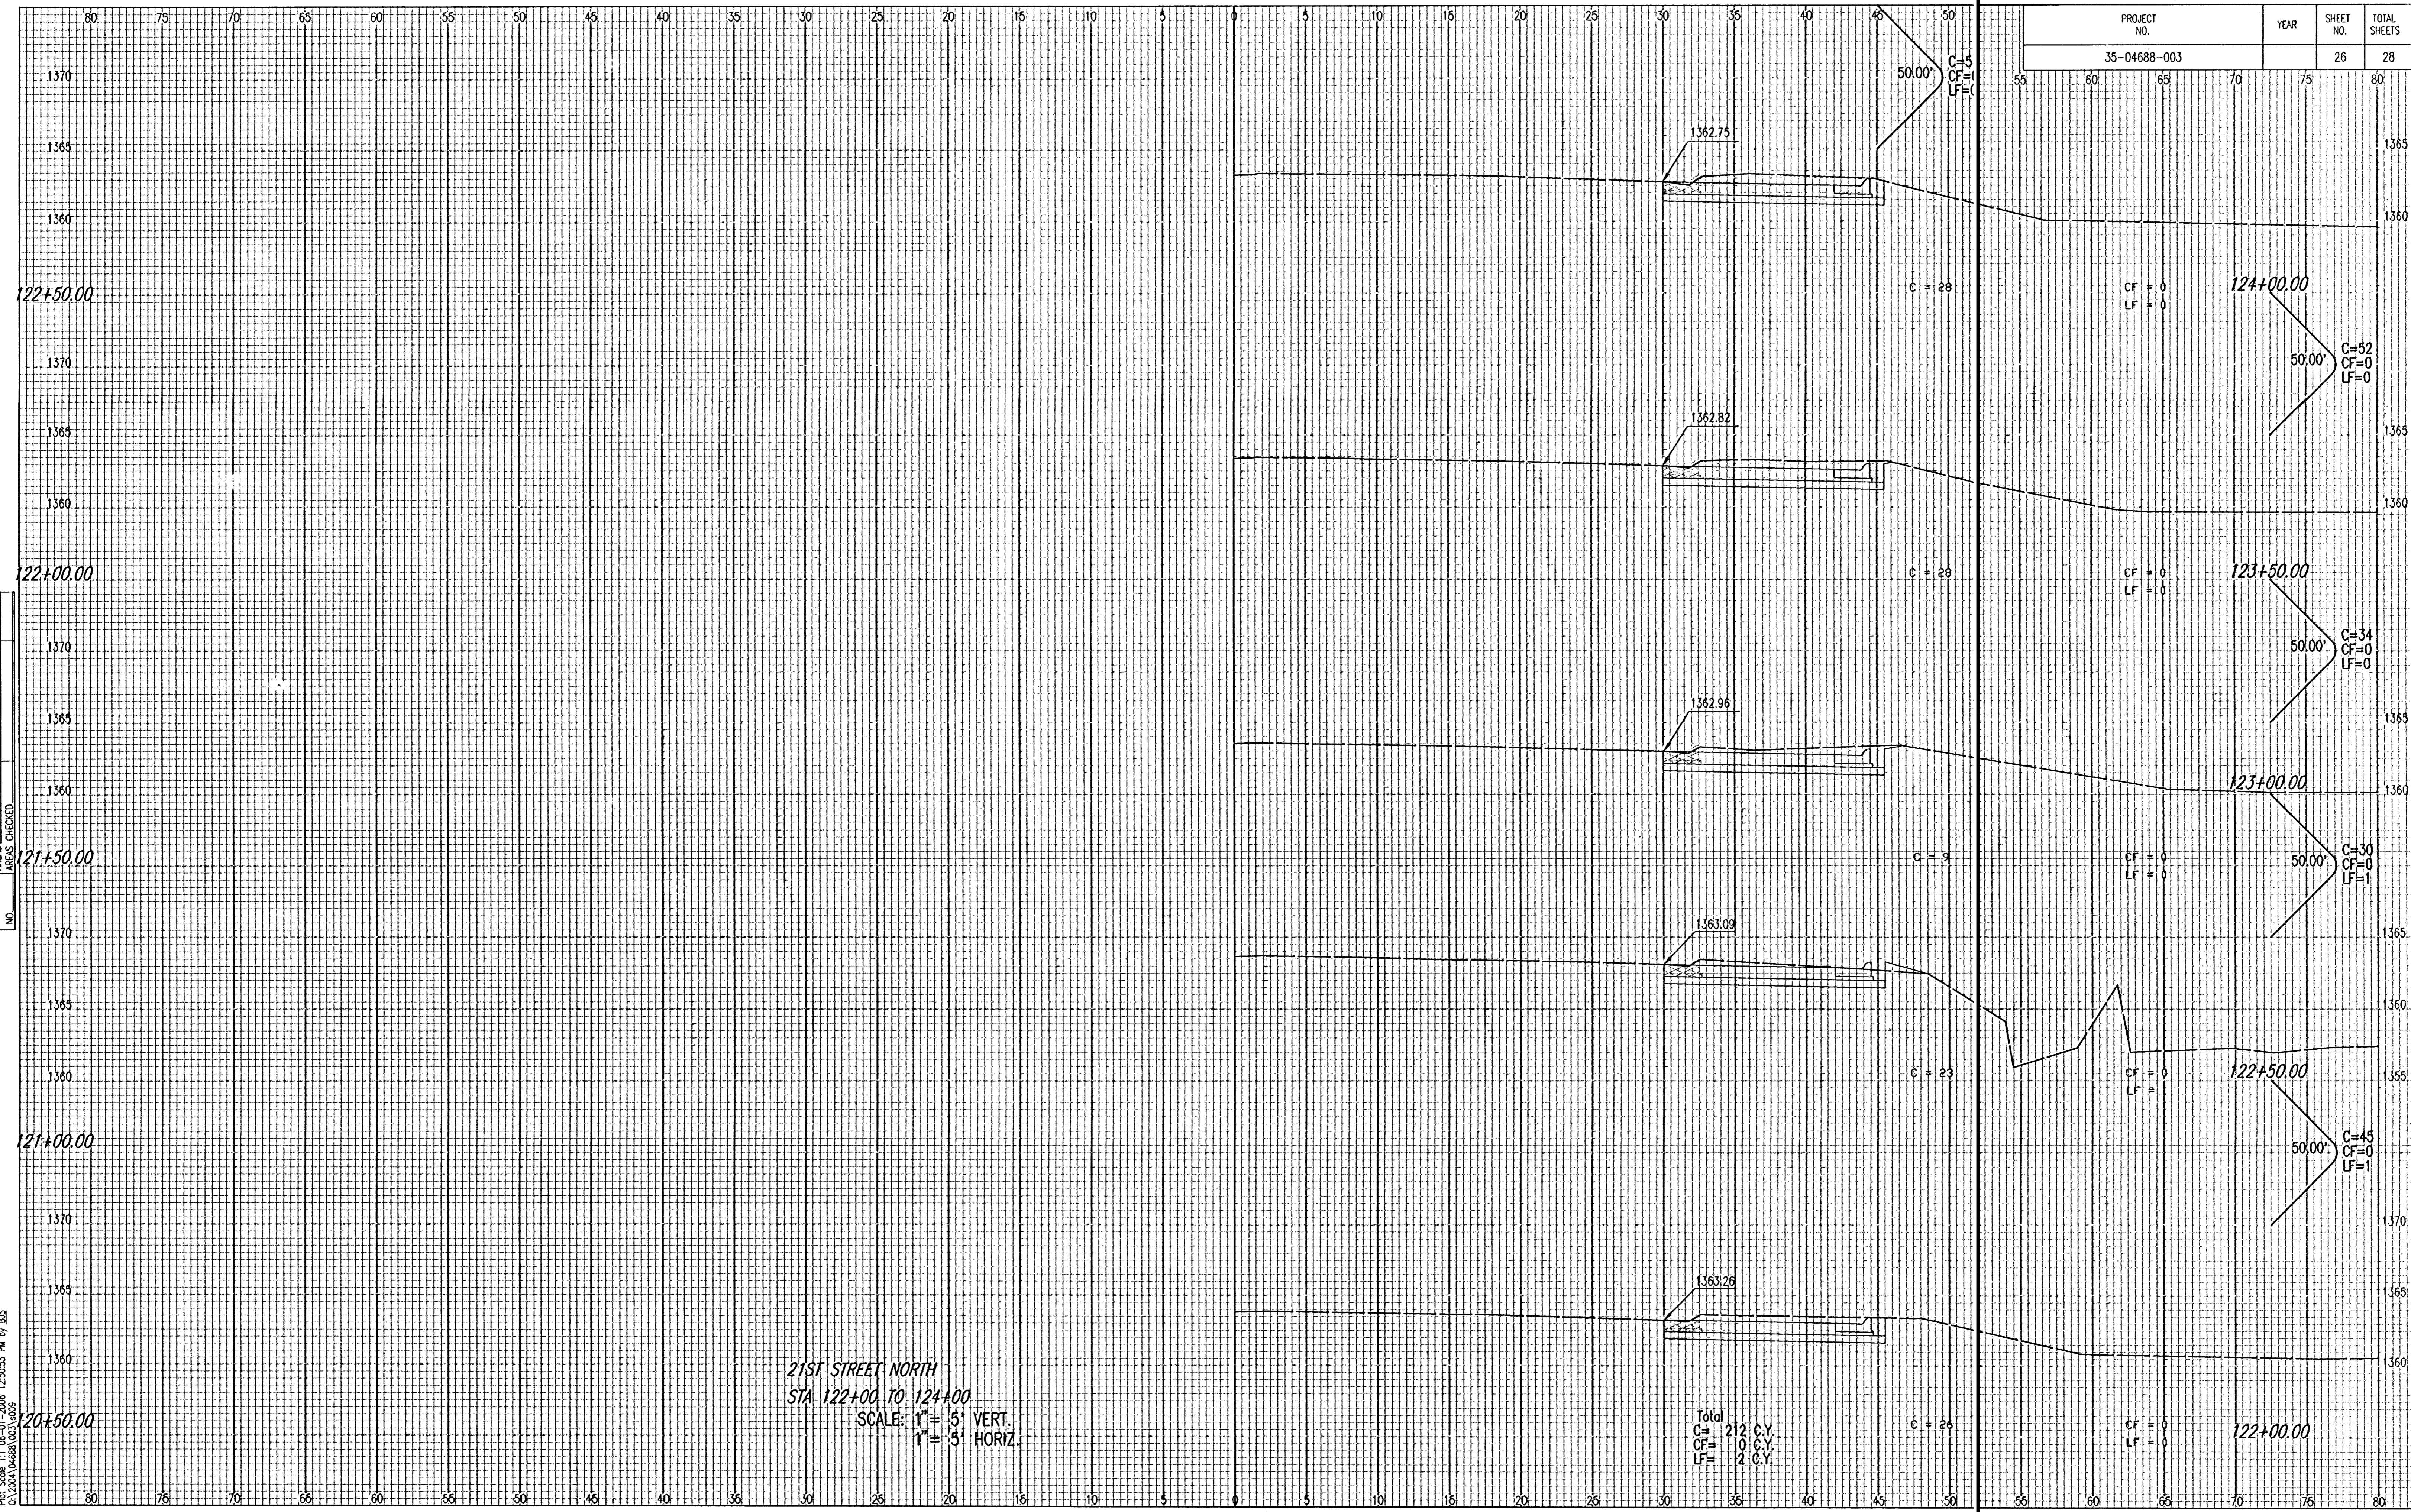

Saved 06-01-2006 12:40:38 PM by BJS
 Plot Scale 1:1 06-01-2006 12:50:53 PM by BJS
 C:\2004\04688\003\0026