


DSNR: BER OPER: SAW SCALE: 1"=10.00
C:\2004\04278\resc 02-16-2005 11:04:22 am

NOTE BOOK NO.	TEMPLATE NO.	AMOUNT DESCRIBED

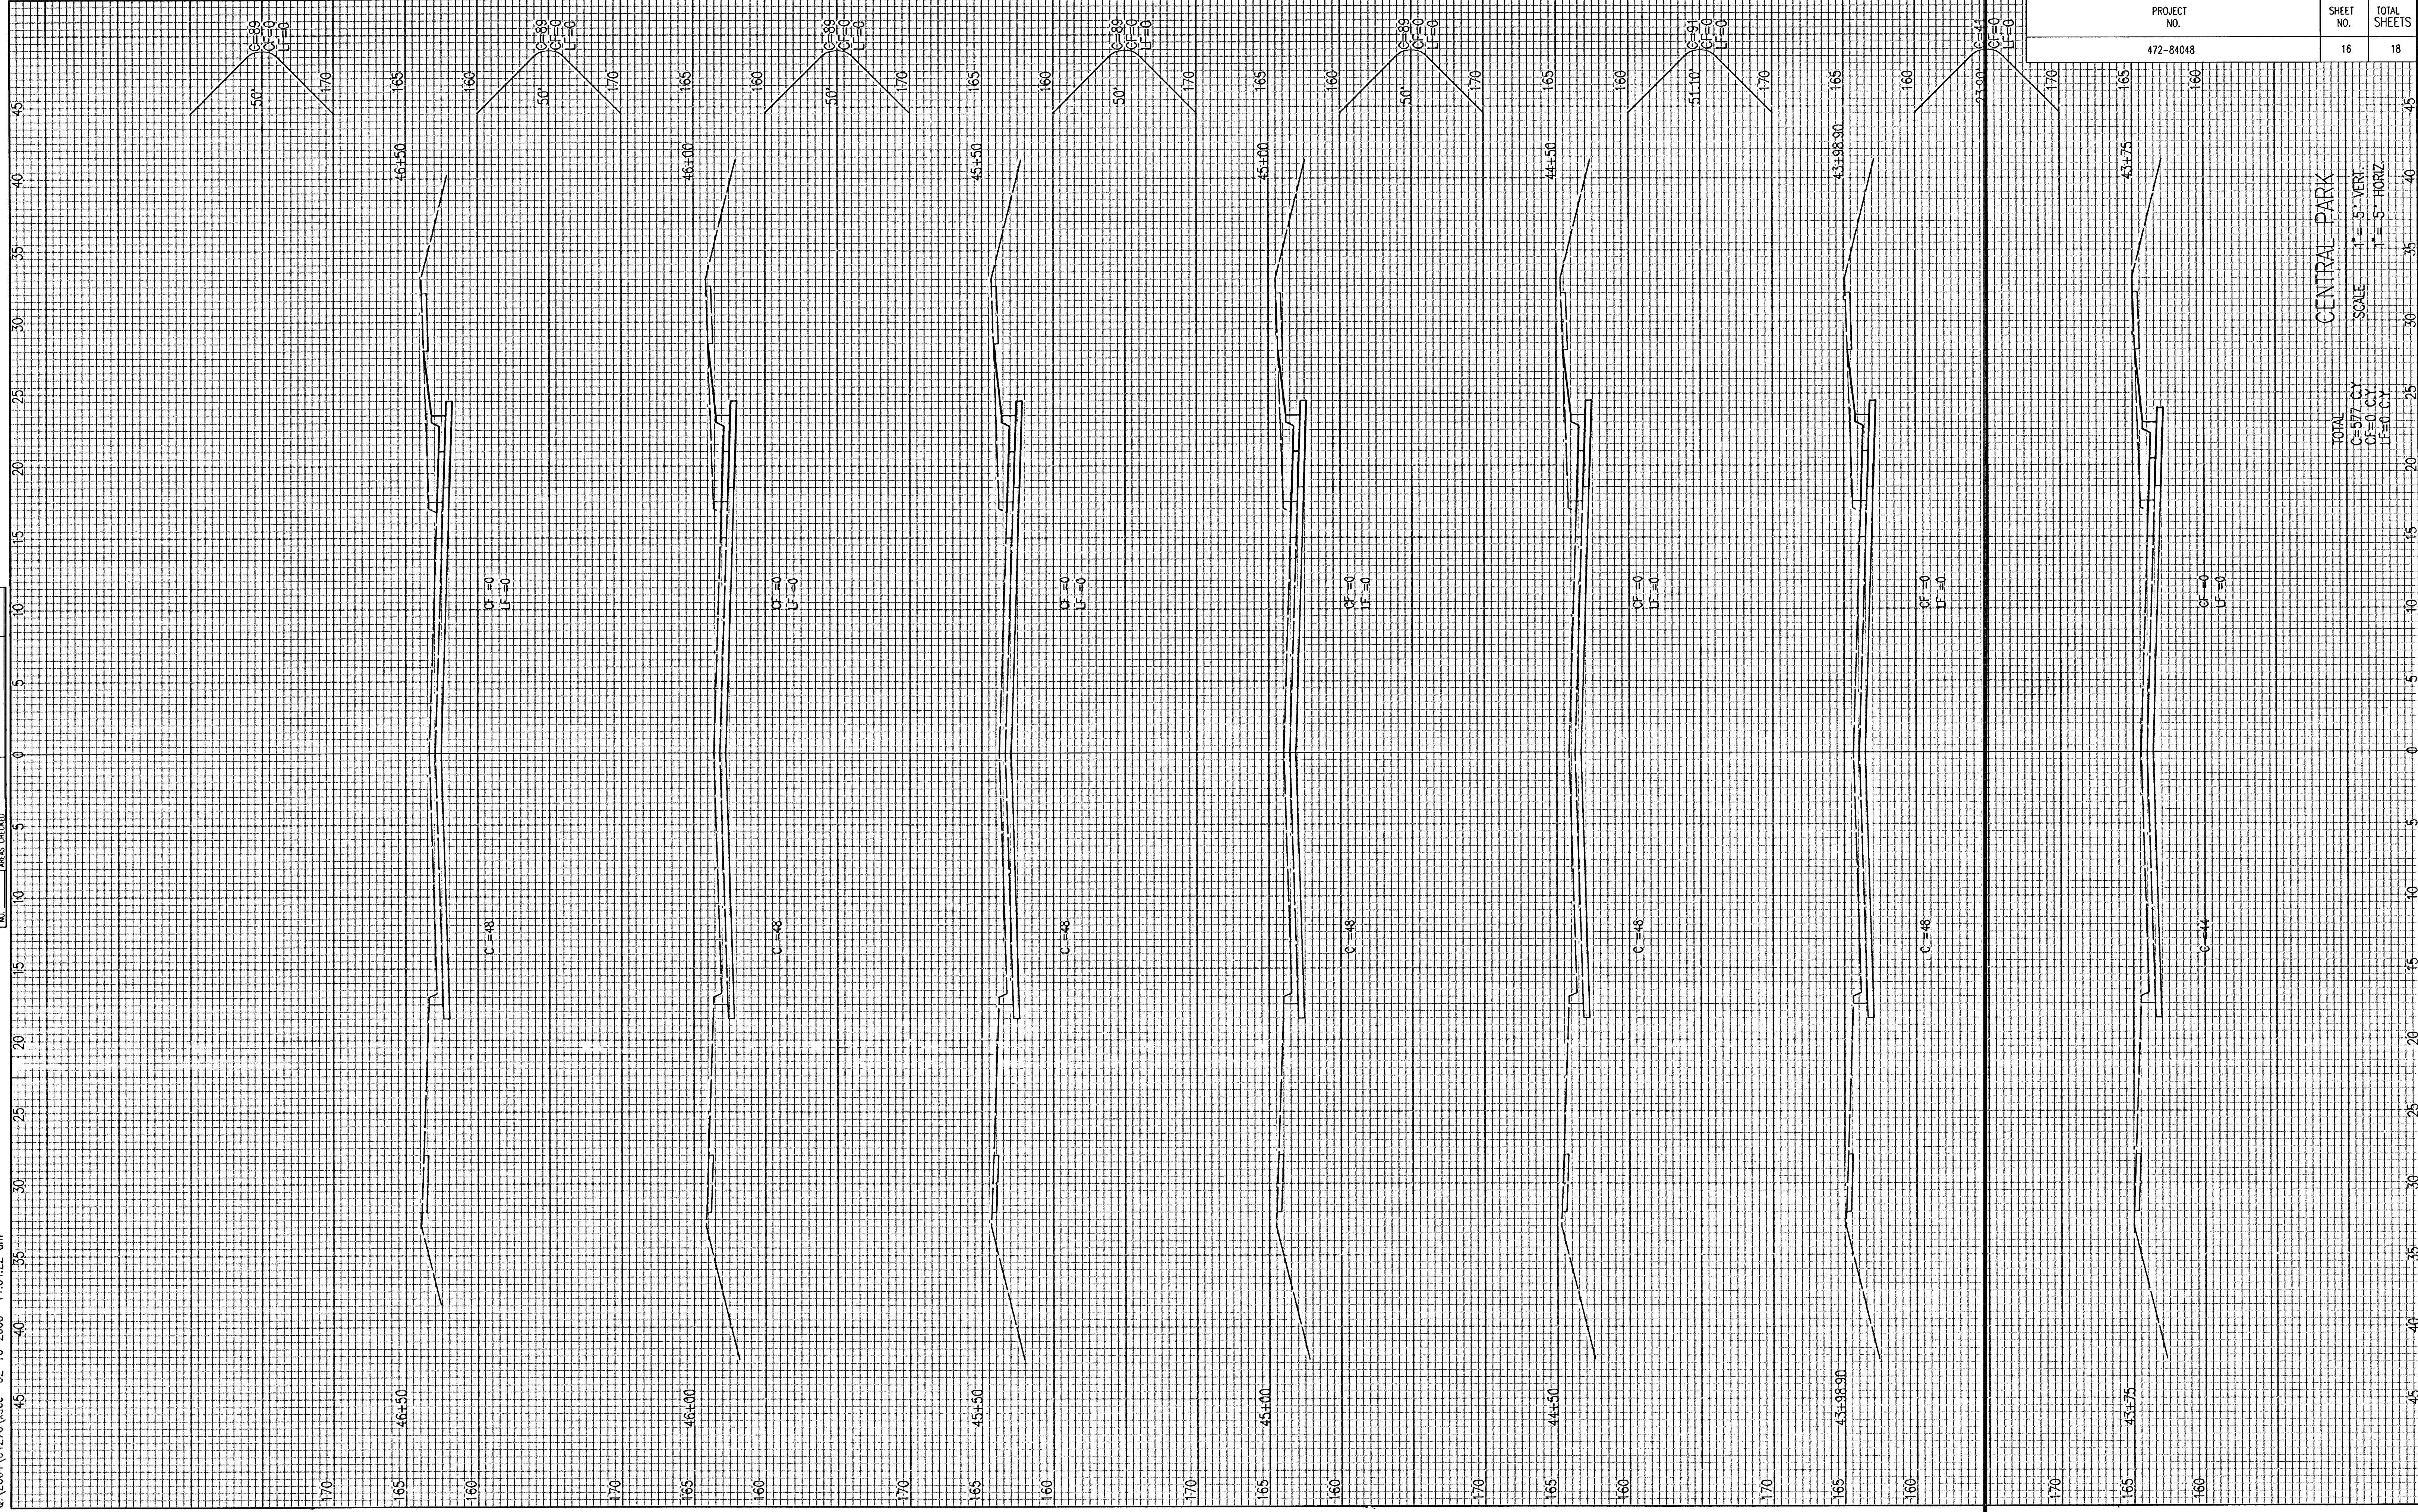

TOTAL
C=577 C.Y.
OF=0 C.Y.
UF=0 C.Y.

SCALE 1"=5' VERT.
1"=5' HORIZ.

CENTRAL PARK

PROJECT NO.	SHEET NO.	TOTAL SHEETS
472-84048	16	18