


NOTE BOOK	TEMPERATURE
NO.	RECORDS RECEIVED

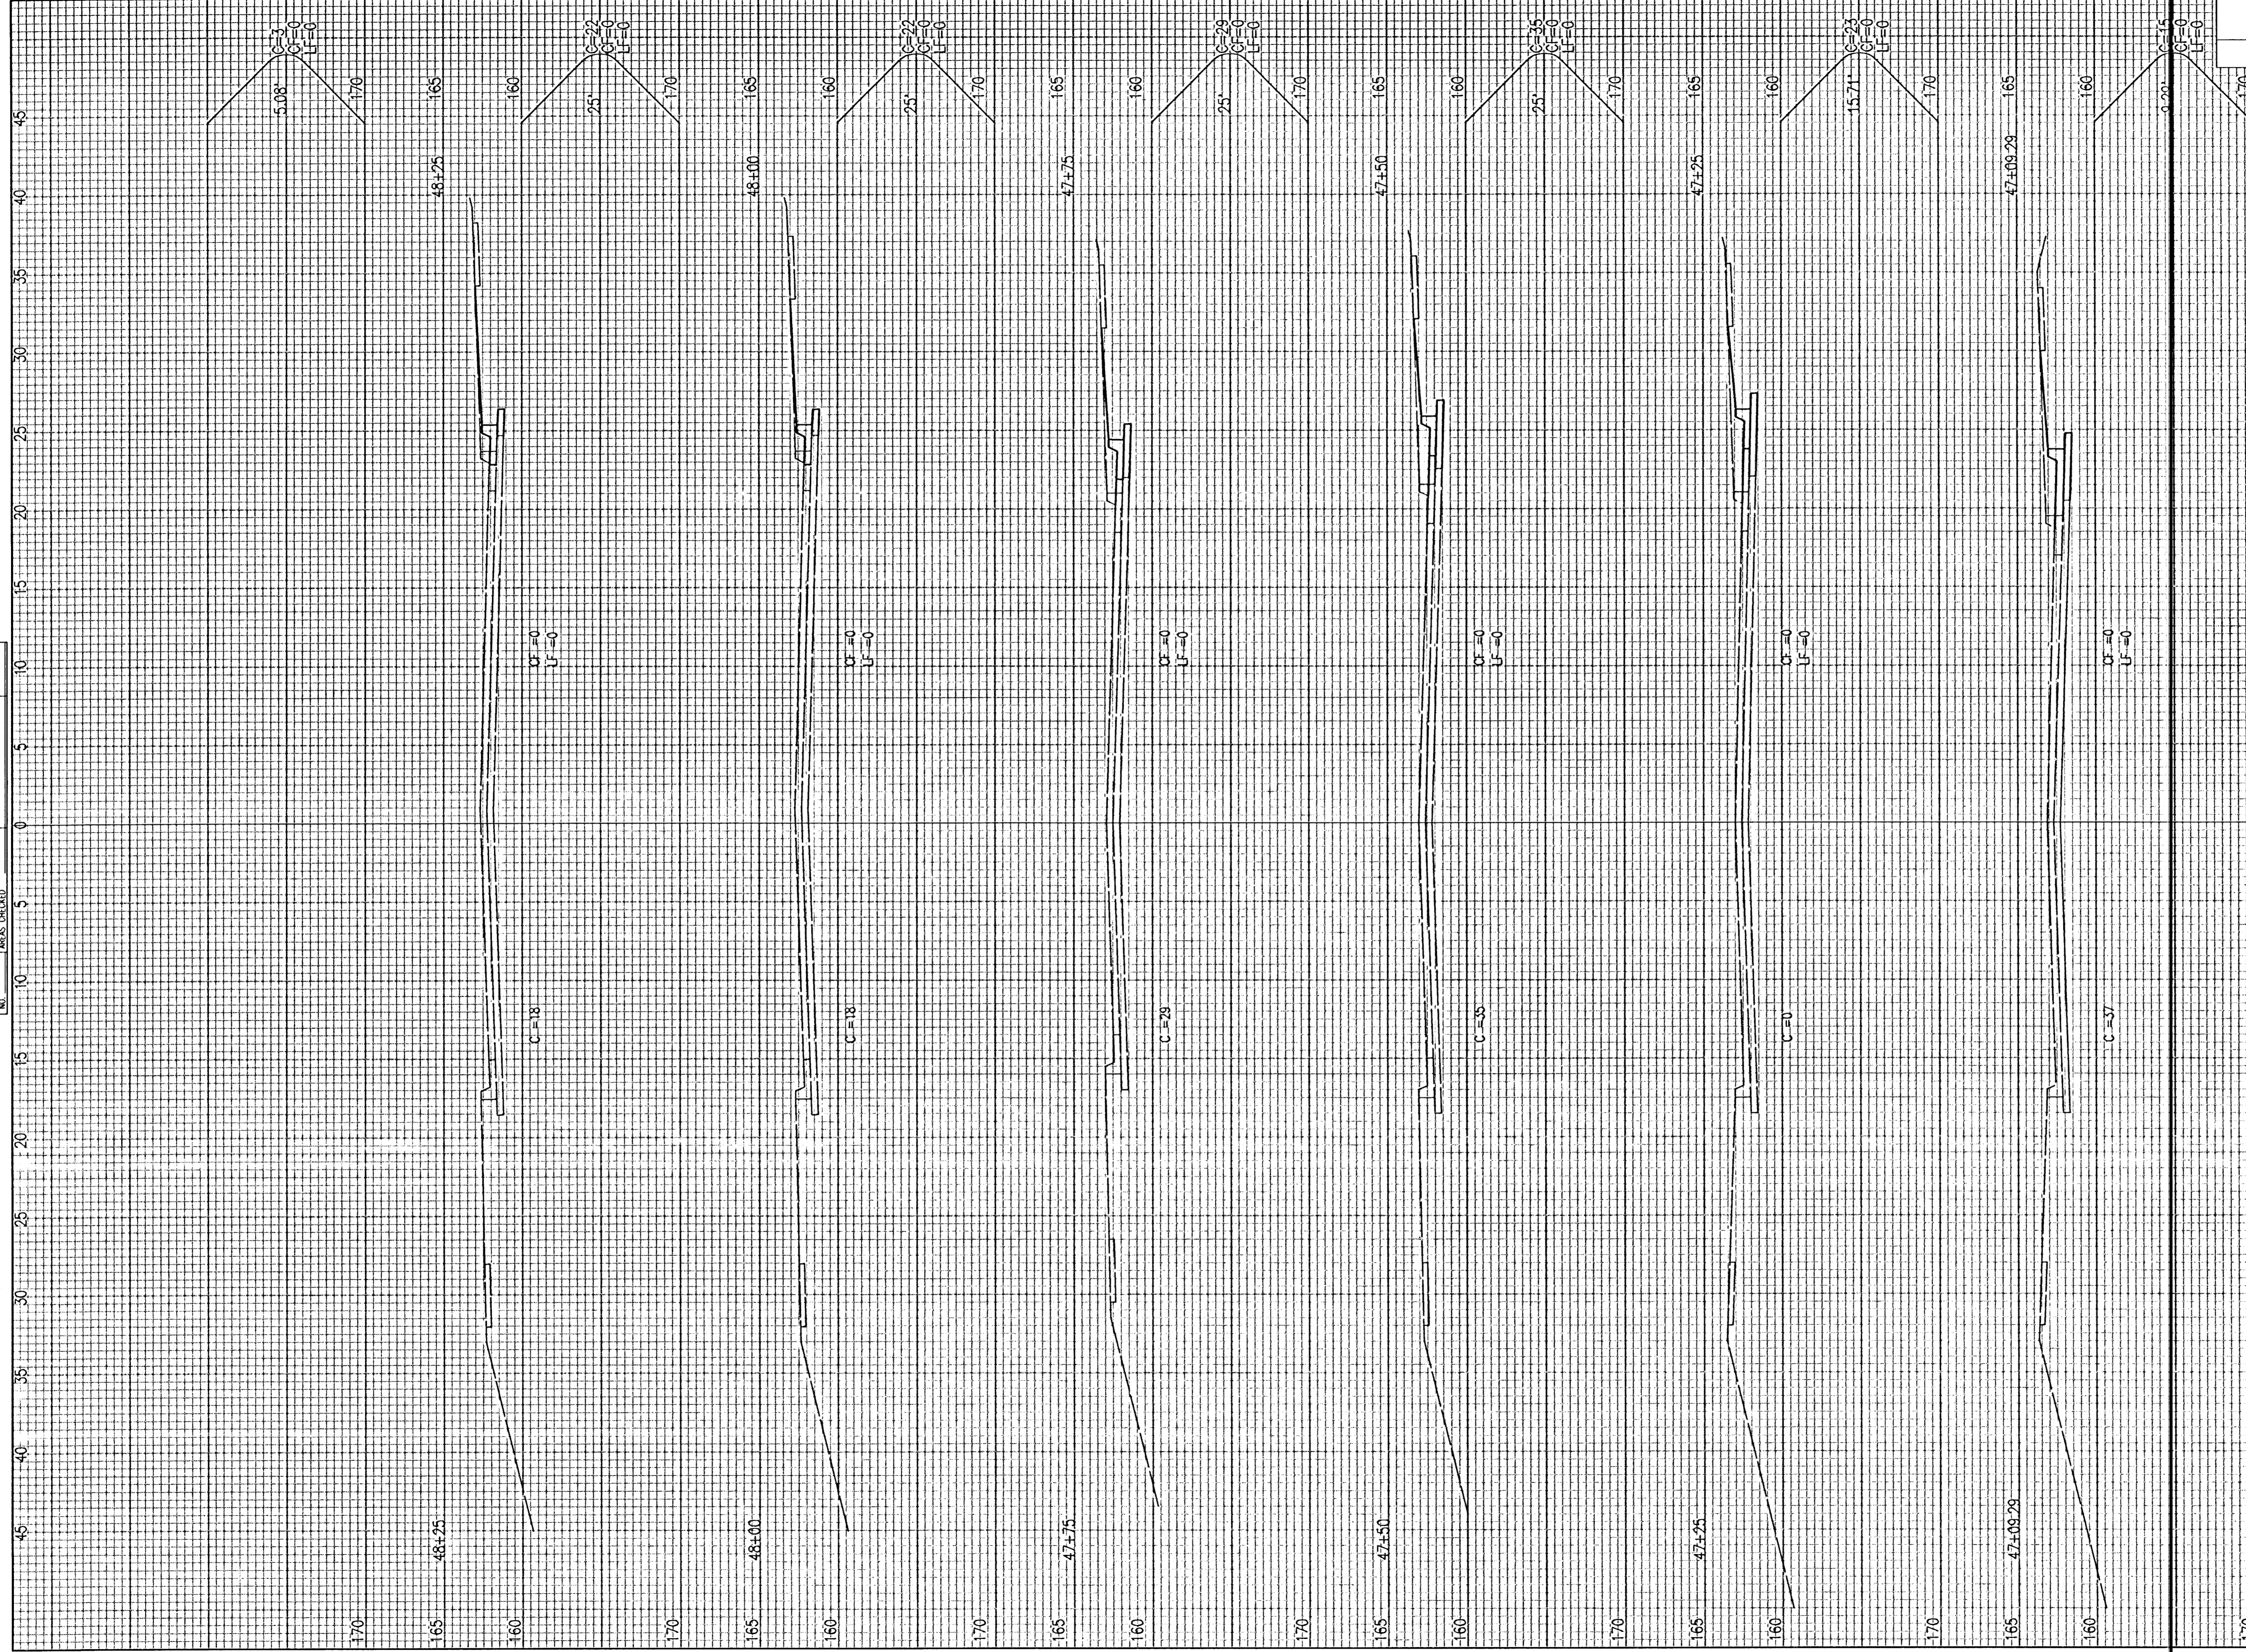

PROJECT NO.	472-84048
SHEET NO.	17
TOTAL SHEETS	18
TOTAL	C=144 C.Y.
	DF=0 C.Y.
	LF=0 C.Y.
CENTRAL PARK	
SCALE	1" = 5' VERT. 1" = 5' HORIZ.