


DSNR: DEP OPER: DEP SCALE: 1"=50.00
Q:\2002\0233\PLAT 09-11-2002 08:53:47 am

PINE BAY ESTATES

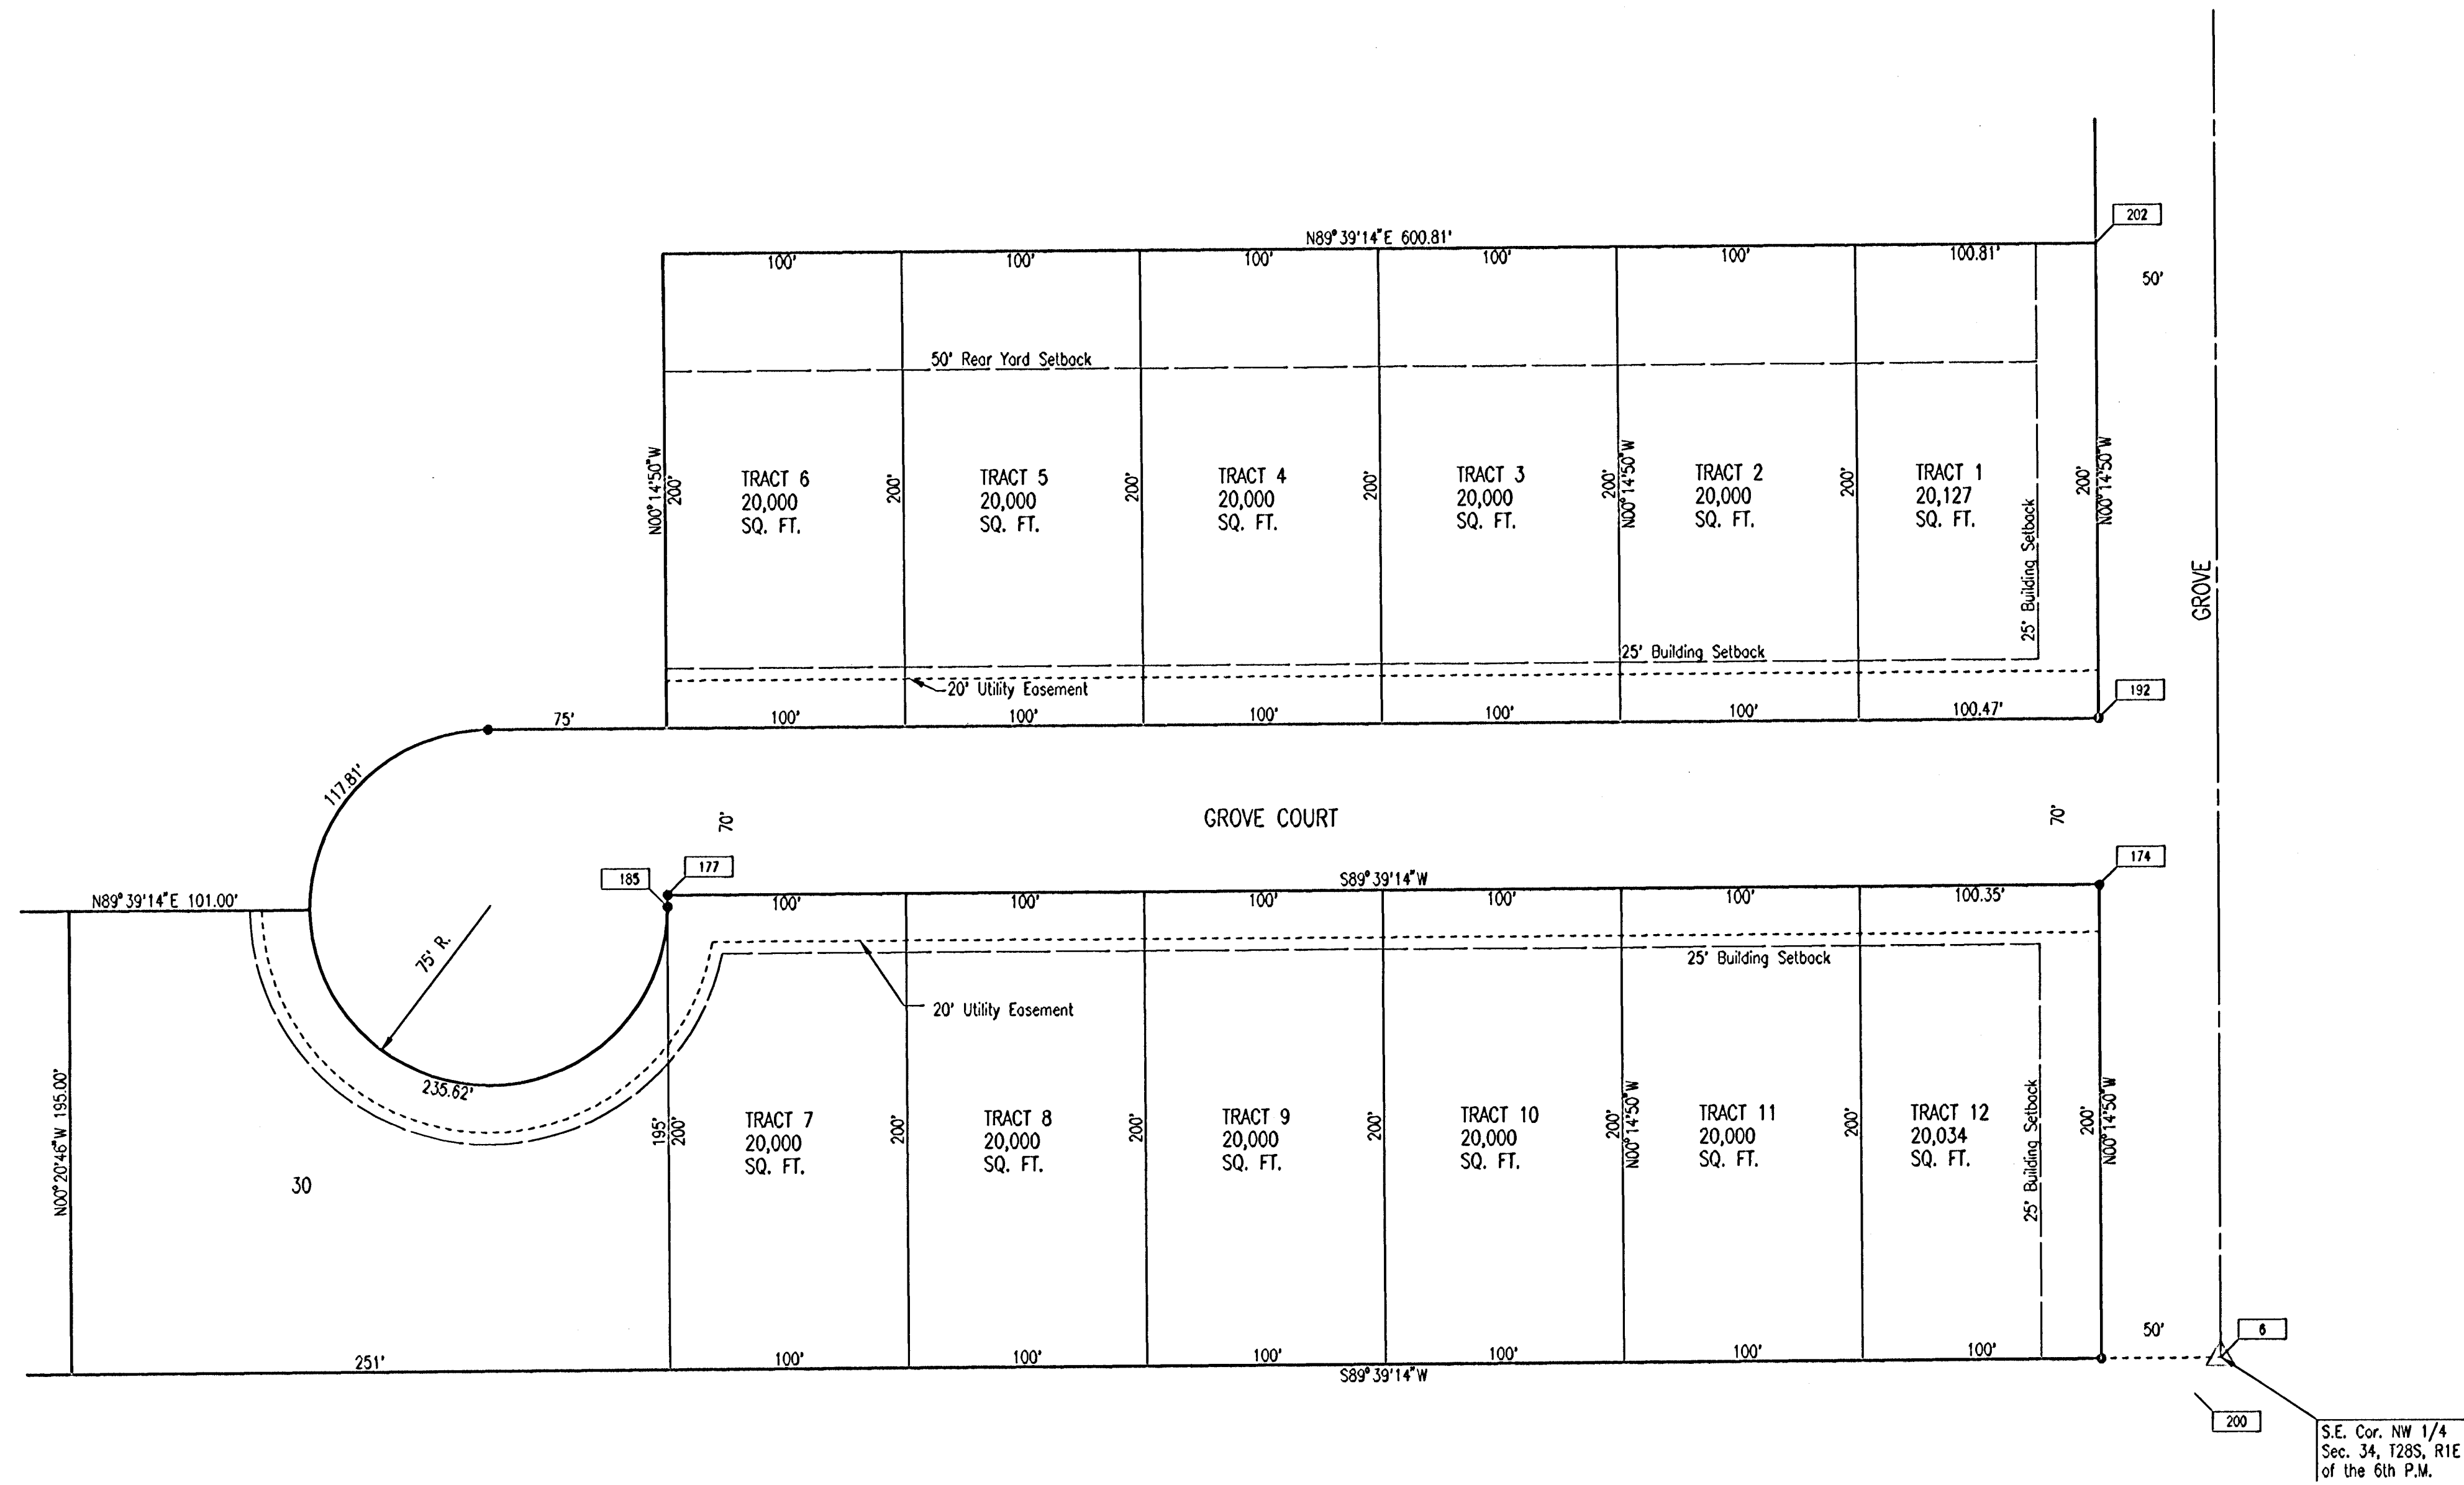

SCALE: 1"=50'

CONTROL POINTS

COORDINATE LIST		
POINT	NORTH	EAST
6	994.0045	666.3574
174	1,193.7008	615.4952
177	1,190.0740	615.1570
185	1,185.0741	615.1872
192	1,263.7000	615.1932
200	978.4499	655.4310
202	1,463.6981	614.3302

6 = COORDINATE POINT NO.

PINE BAY ESTATES

PLAT



Professional Engineering Consultants, P.A.
303 S. TOPEKA • WICHITA, KANSAS 67202
316-262-2691 • FAX 316-262-3003

Designed by	BER	Checked by	
Drawn by	DEP	Date	AUGUST 2002
		Job No.	02331