
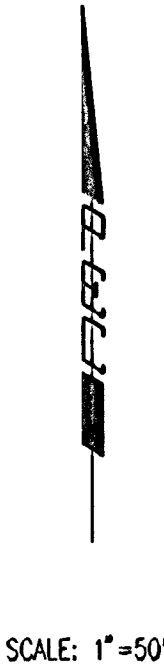


| PROJECT NO. | SHEET NO. | TOTAL SHEETS |
|-------------|-----------|--------------|
| 472-83617   | 15        | 19           |

# PINE BAY ESTATES

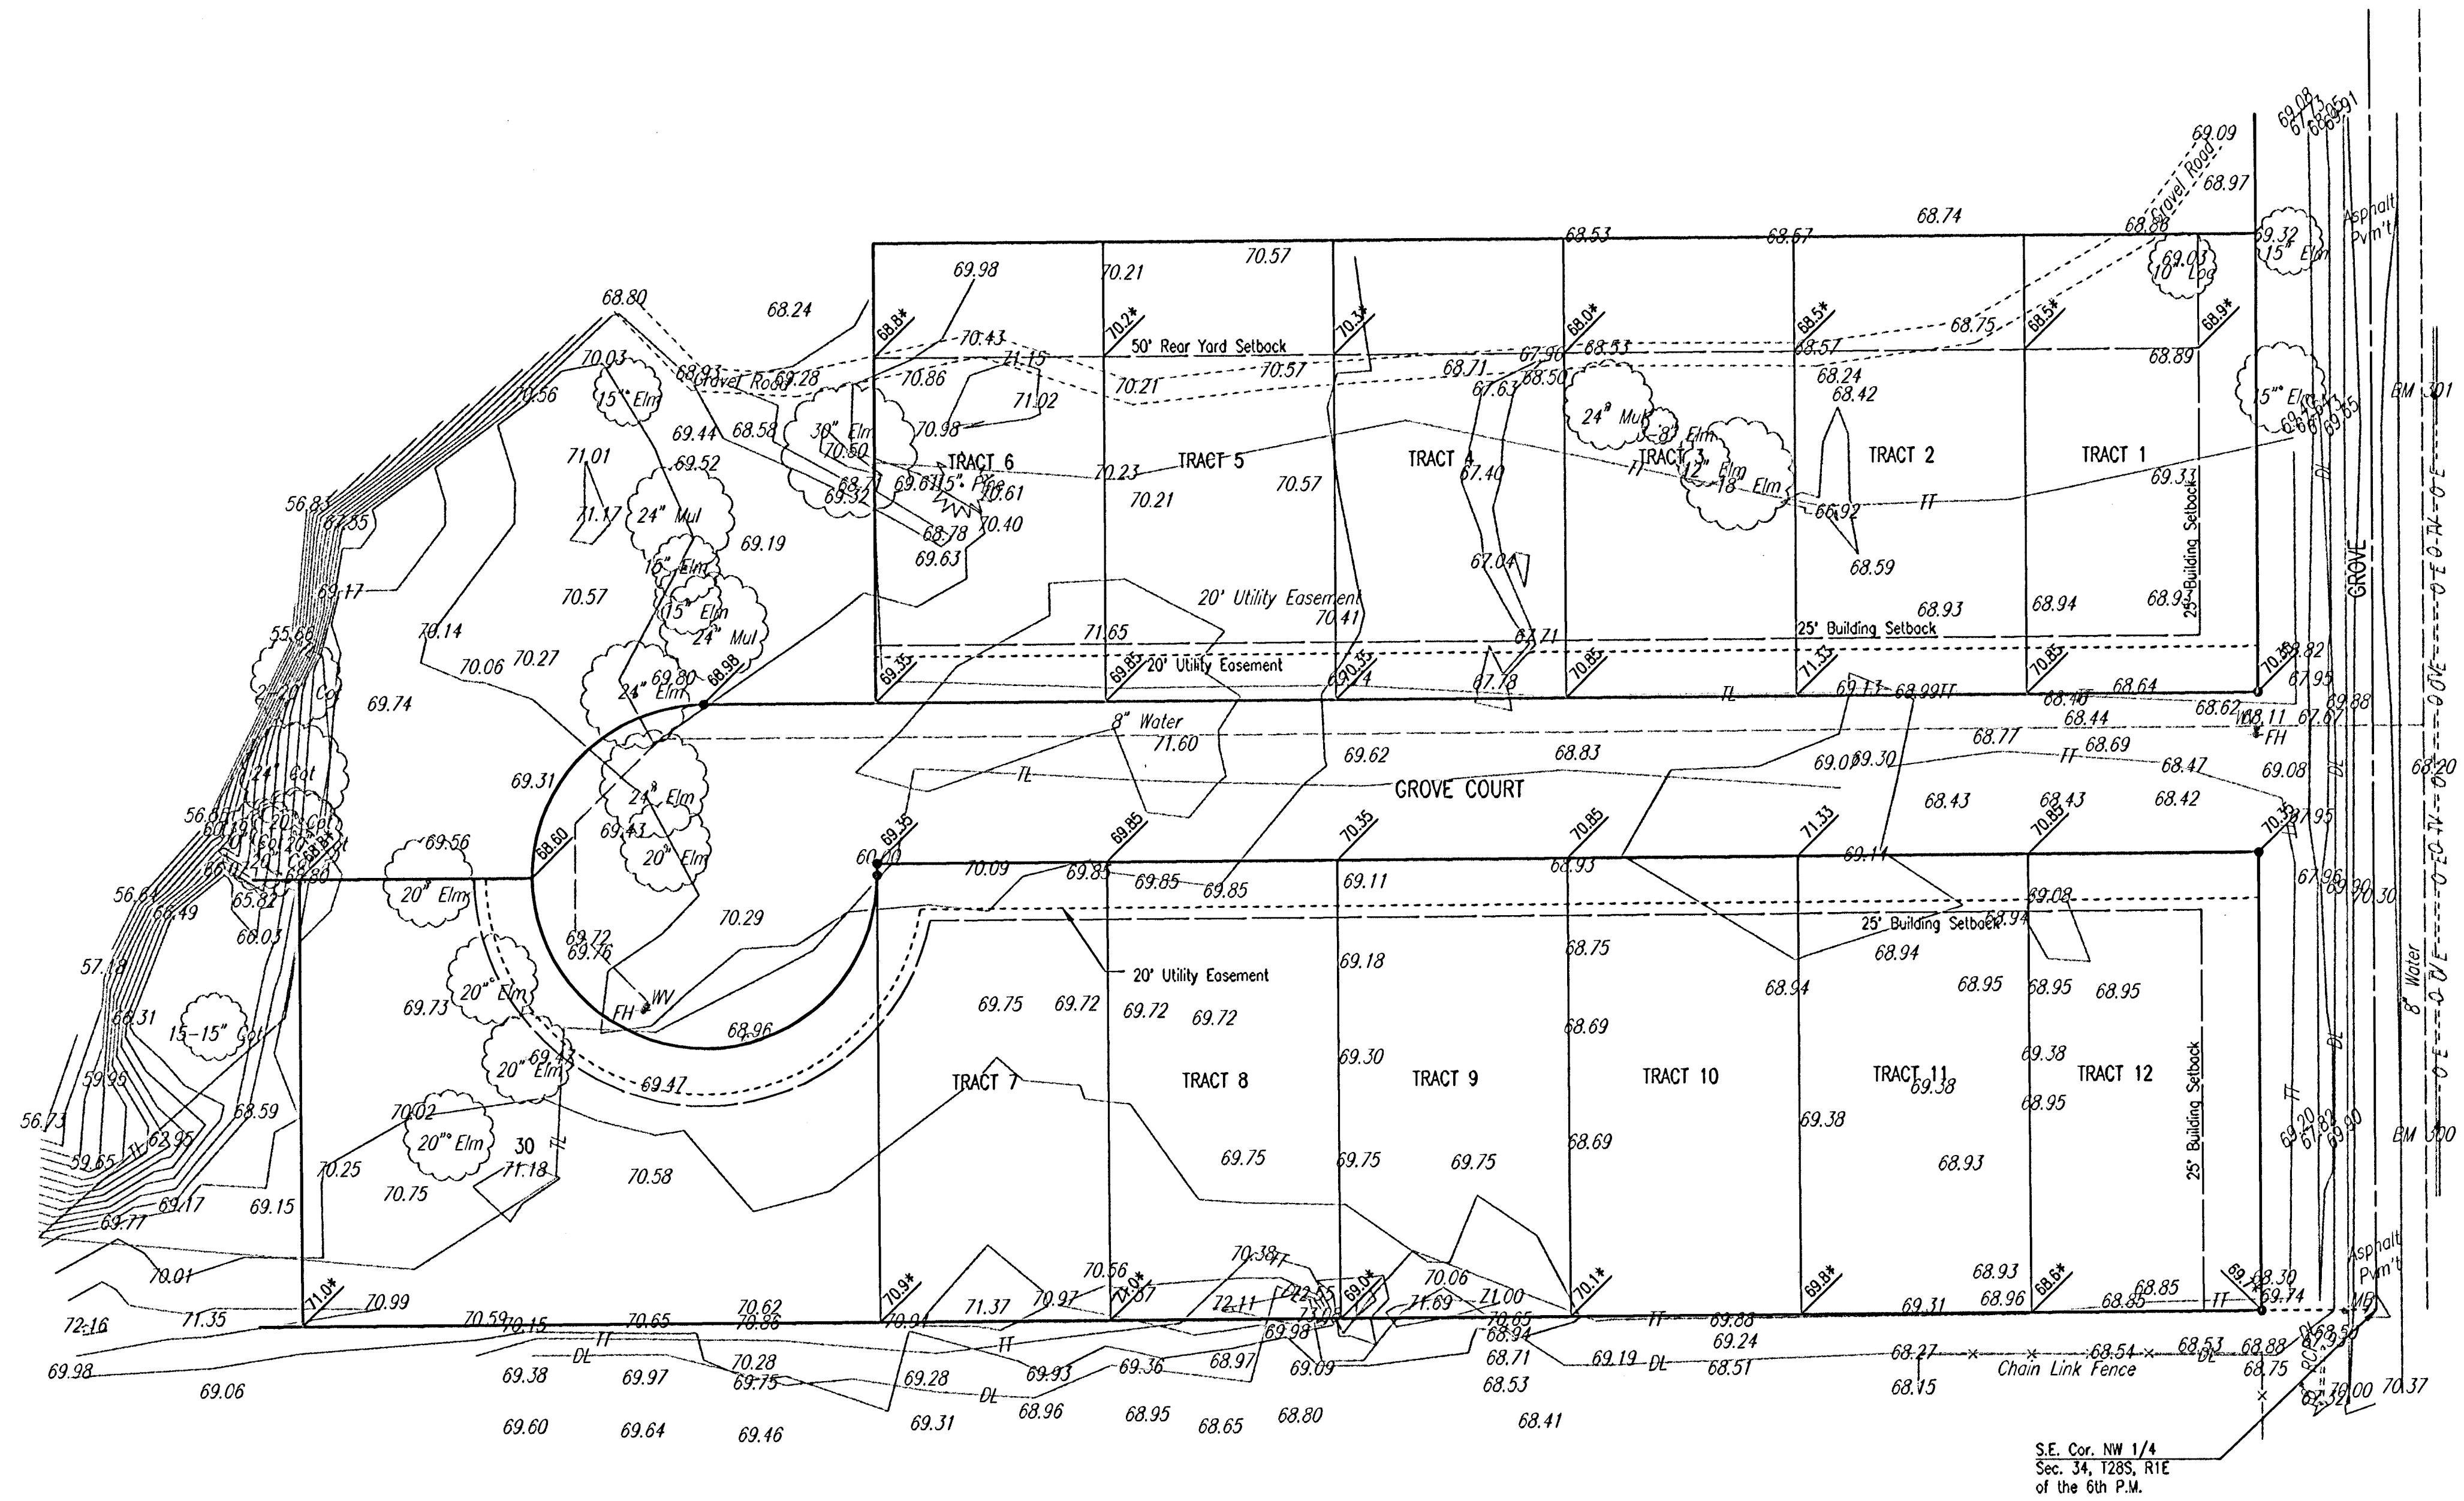

SCALE: 1"=50'

PINE BAY ESTATES

**FOUR CORNER PLAN**



**Professional Engineering Consultants, P.A.**  
303 S. TOPEKA • WICHITA, KANSAS 67202  
316-262-2691 • FAX 316-262-3003

Designed by BER

Checked by

Drawn by DEP

Date AUGUST 2002

Job No. 02331