


PROJECT NO.	SHEET NO.	TOTAL SHEETS
472-83617	17	19

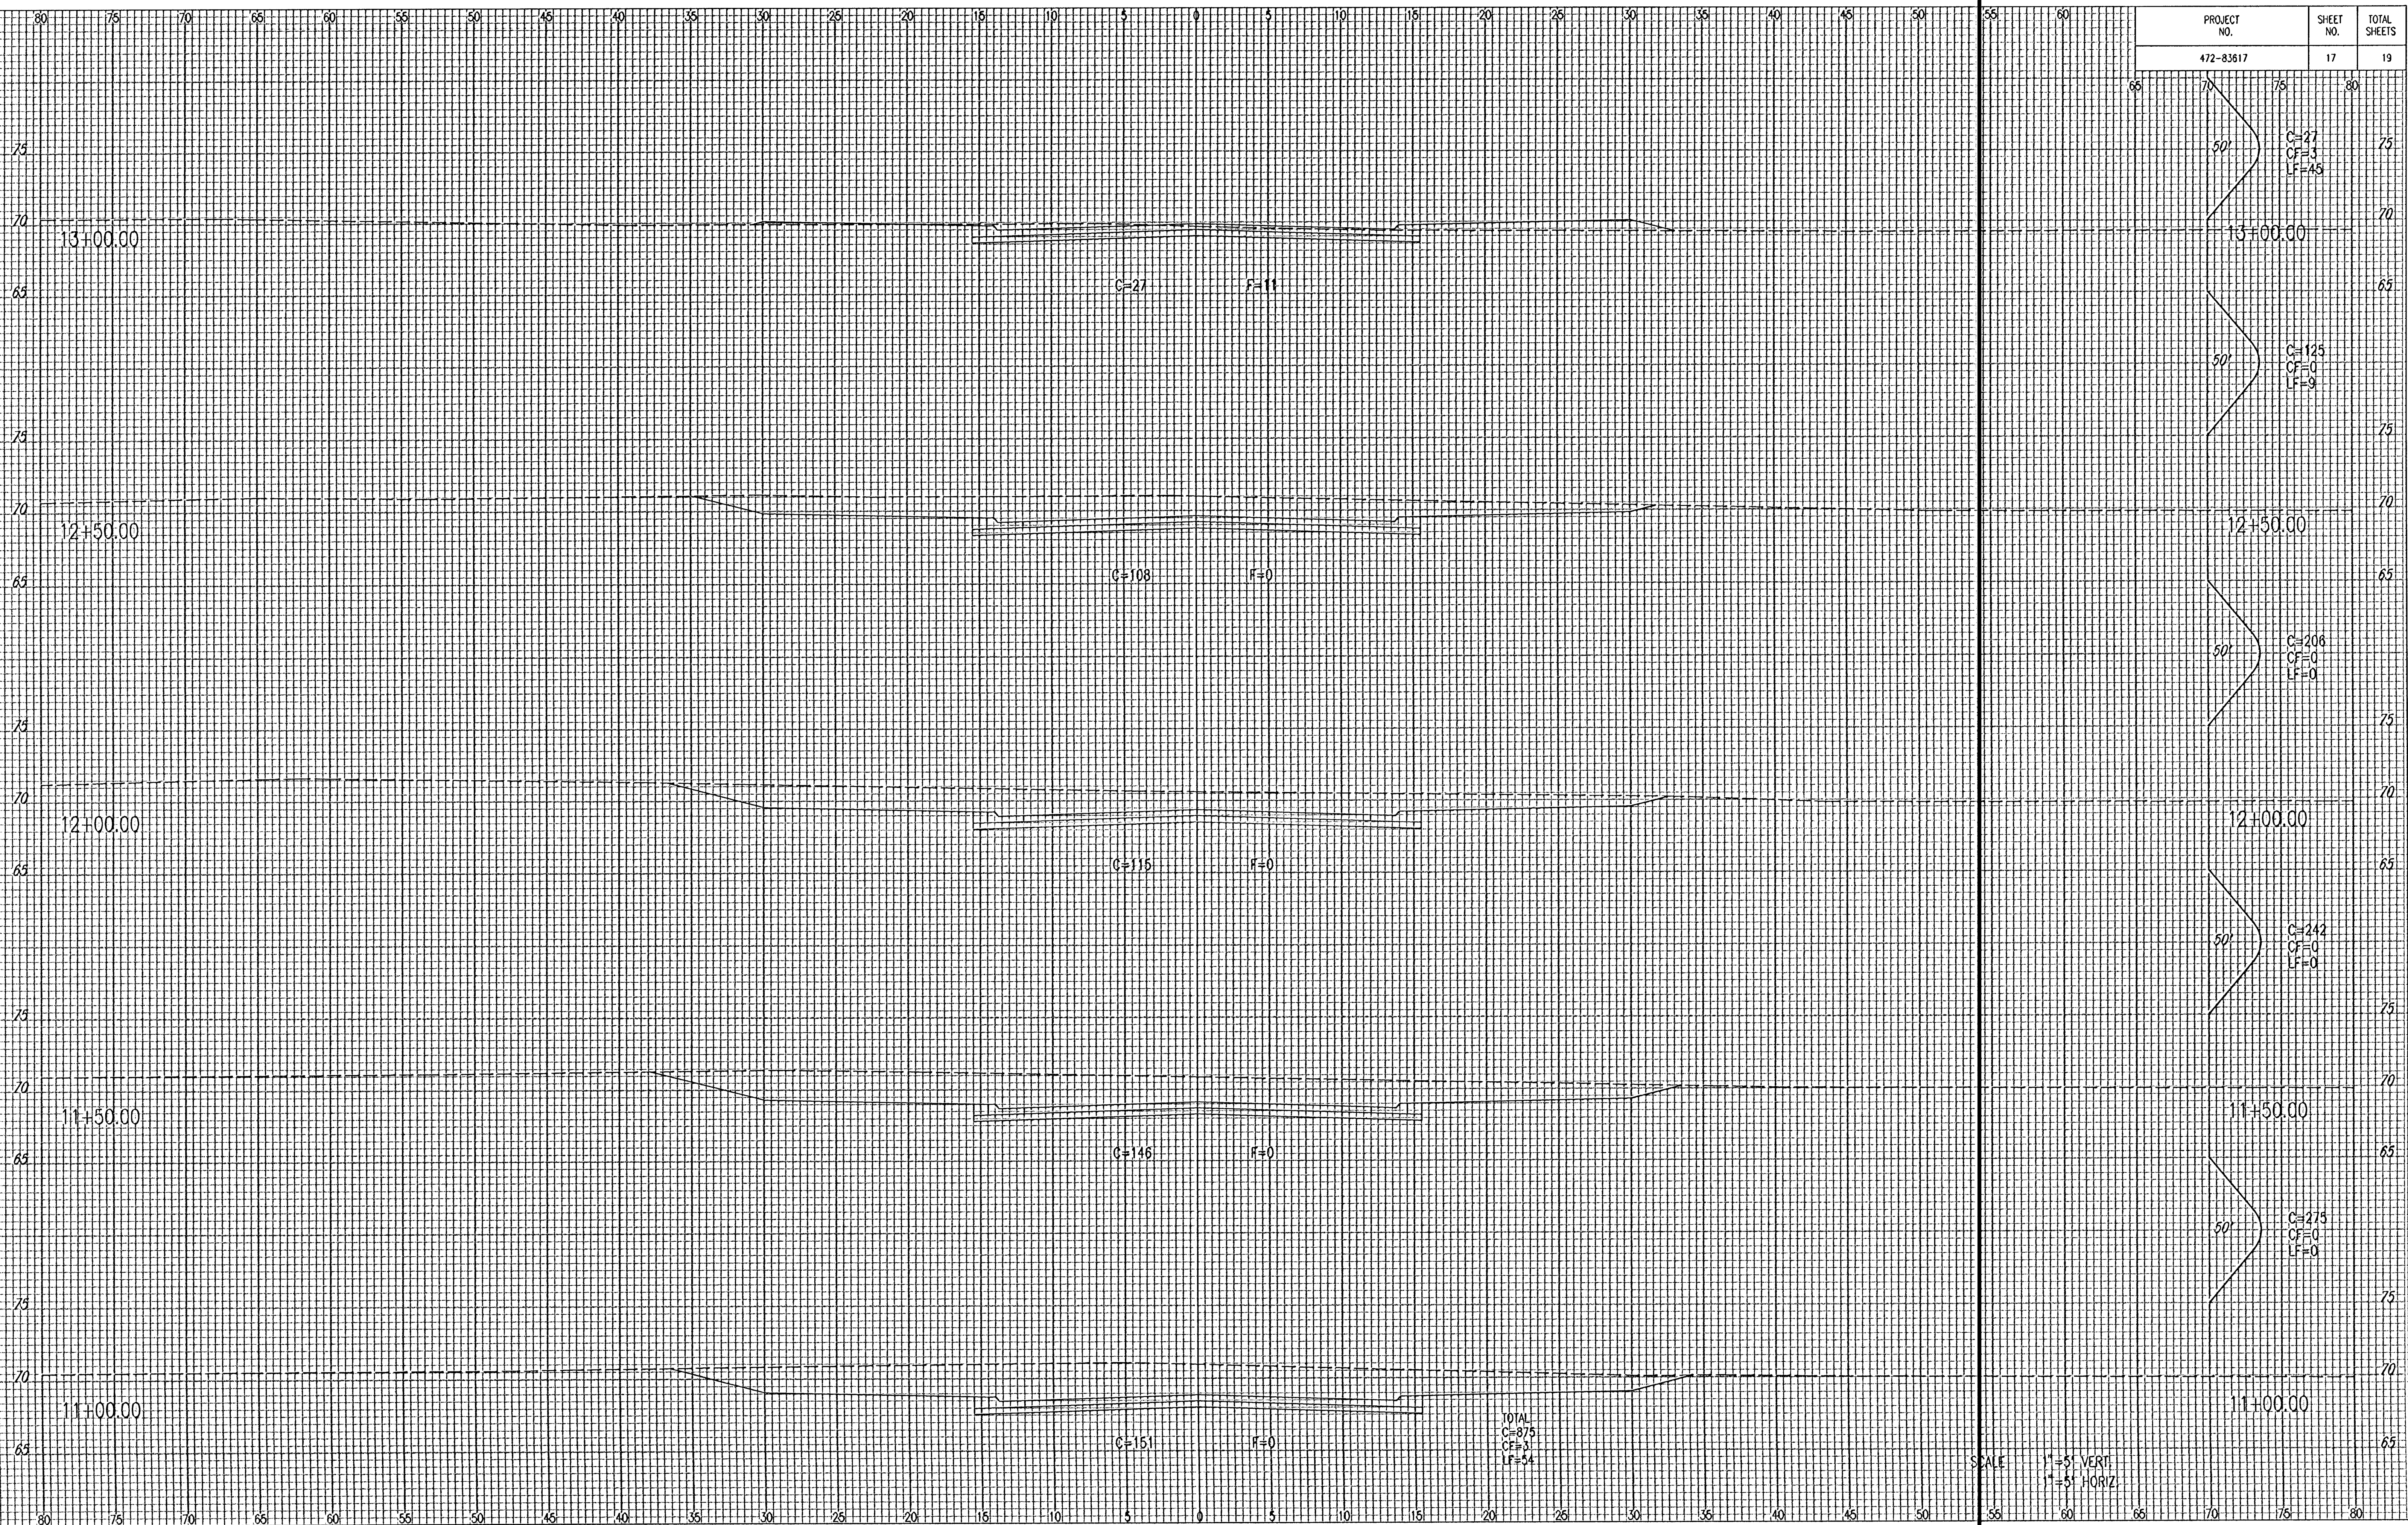

DSNR: SAD OPER: DEP SCALE: 1=5.00
Q:\2002\02331\sec2xsplot 09-11-2002 08:45:13 am

[illegible]

SCALE 1" = 5' VERT.
 1" = 5' HORIZ.