


SANDPLUM CIR.
Not to Scale

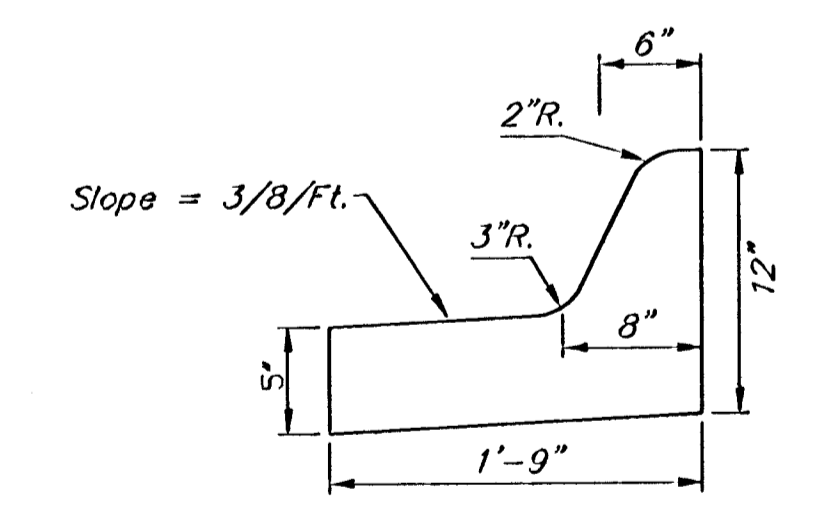

Medial Curb Detail
(Low Edge)
Not to Scale

Note: To be paid as Medial Curb & Gutter (6 5/8")

RIDGE PORT NORTH 3RD ADDITION PH. 3				
ENTRANCE DETAILS				
BAUGHMAN COMPANY P.A. ENGINEERING, SURVEYING, & PLANNING <small>318-282-7271 • 315 ELLIS • WICHITA, KANSAS 67211</small>				
PROJECT NUMBER 472-83410				
DESIGN NGW	DRAWN TMS	APPROVED	DATE 3/29/02	SCALE None
				SHEET 5 OF 13

02-05-E314
Entrance