


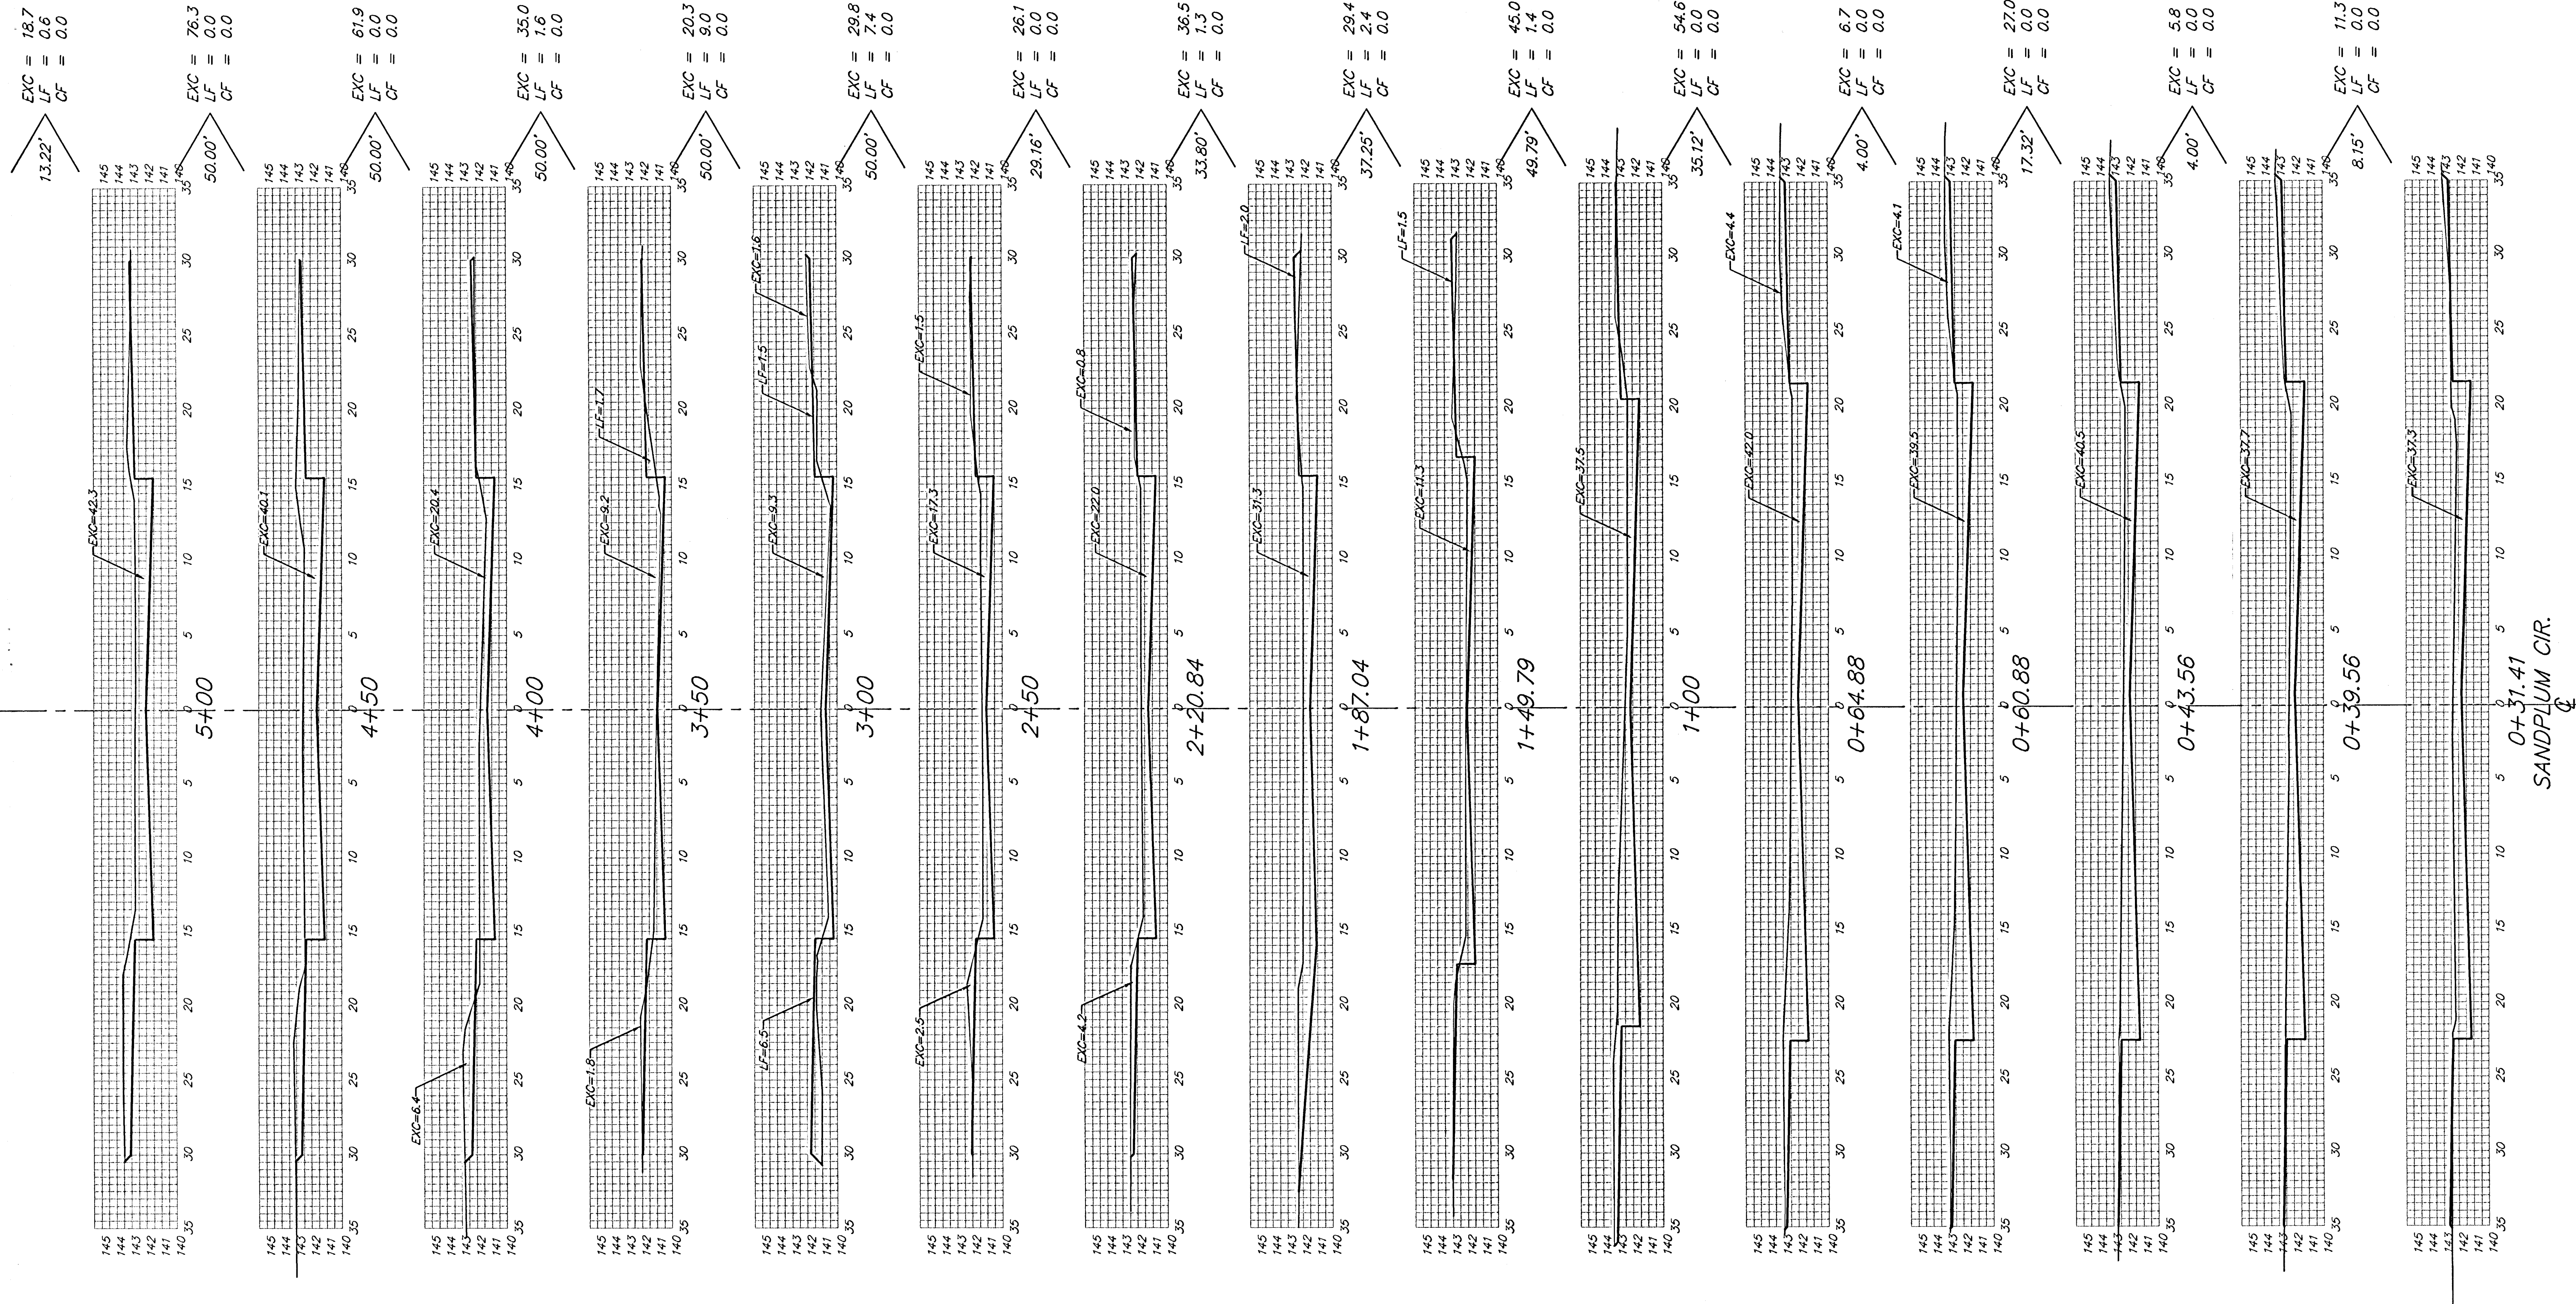

0+31.41  
SANDPLUM CIR.

Sheet Totals:  
Excavation = 484.4 C.Y.  
Loose Fill = 23.7 C.Y.  
Compacted Fill = 0.0 C.Y.

|                                                                                       |                                                  |           |       |
|---------------------------------------------------------------------------------------|--------------------------------------------------|-----------|-------|
|  | BAUGHMAN COMPANY P.A.                            |           | REV.  |
|                                                                                       | ENGINEERING, SURVEYING, & PLANNING               |           | SHEET |
|                                                                                       | 316-282-7271 • 315 ELLIS • WICHITA, KANSAS 67211 |           | 9     |
| PROJECT NUMBER                                                                        |                                                  | 472-83410 | OF    |
|                                                                                       |                                                  |           | 13    |