


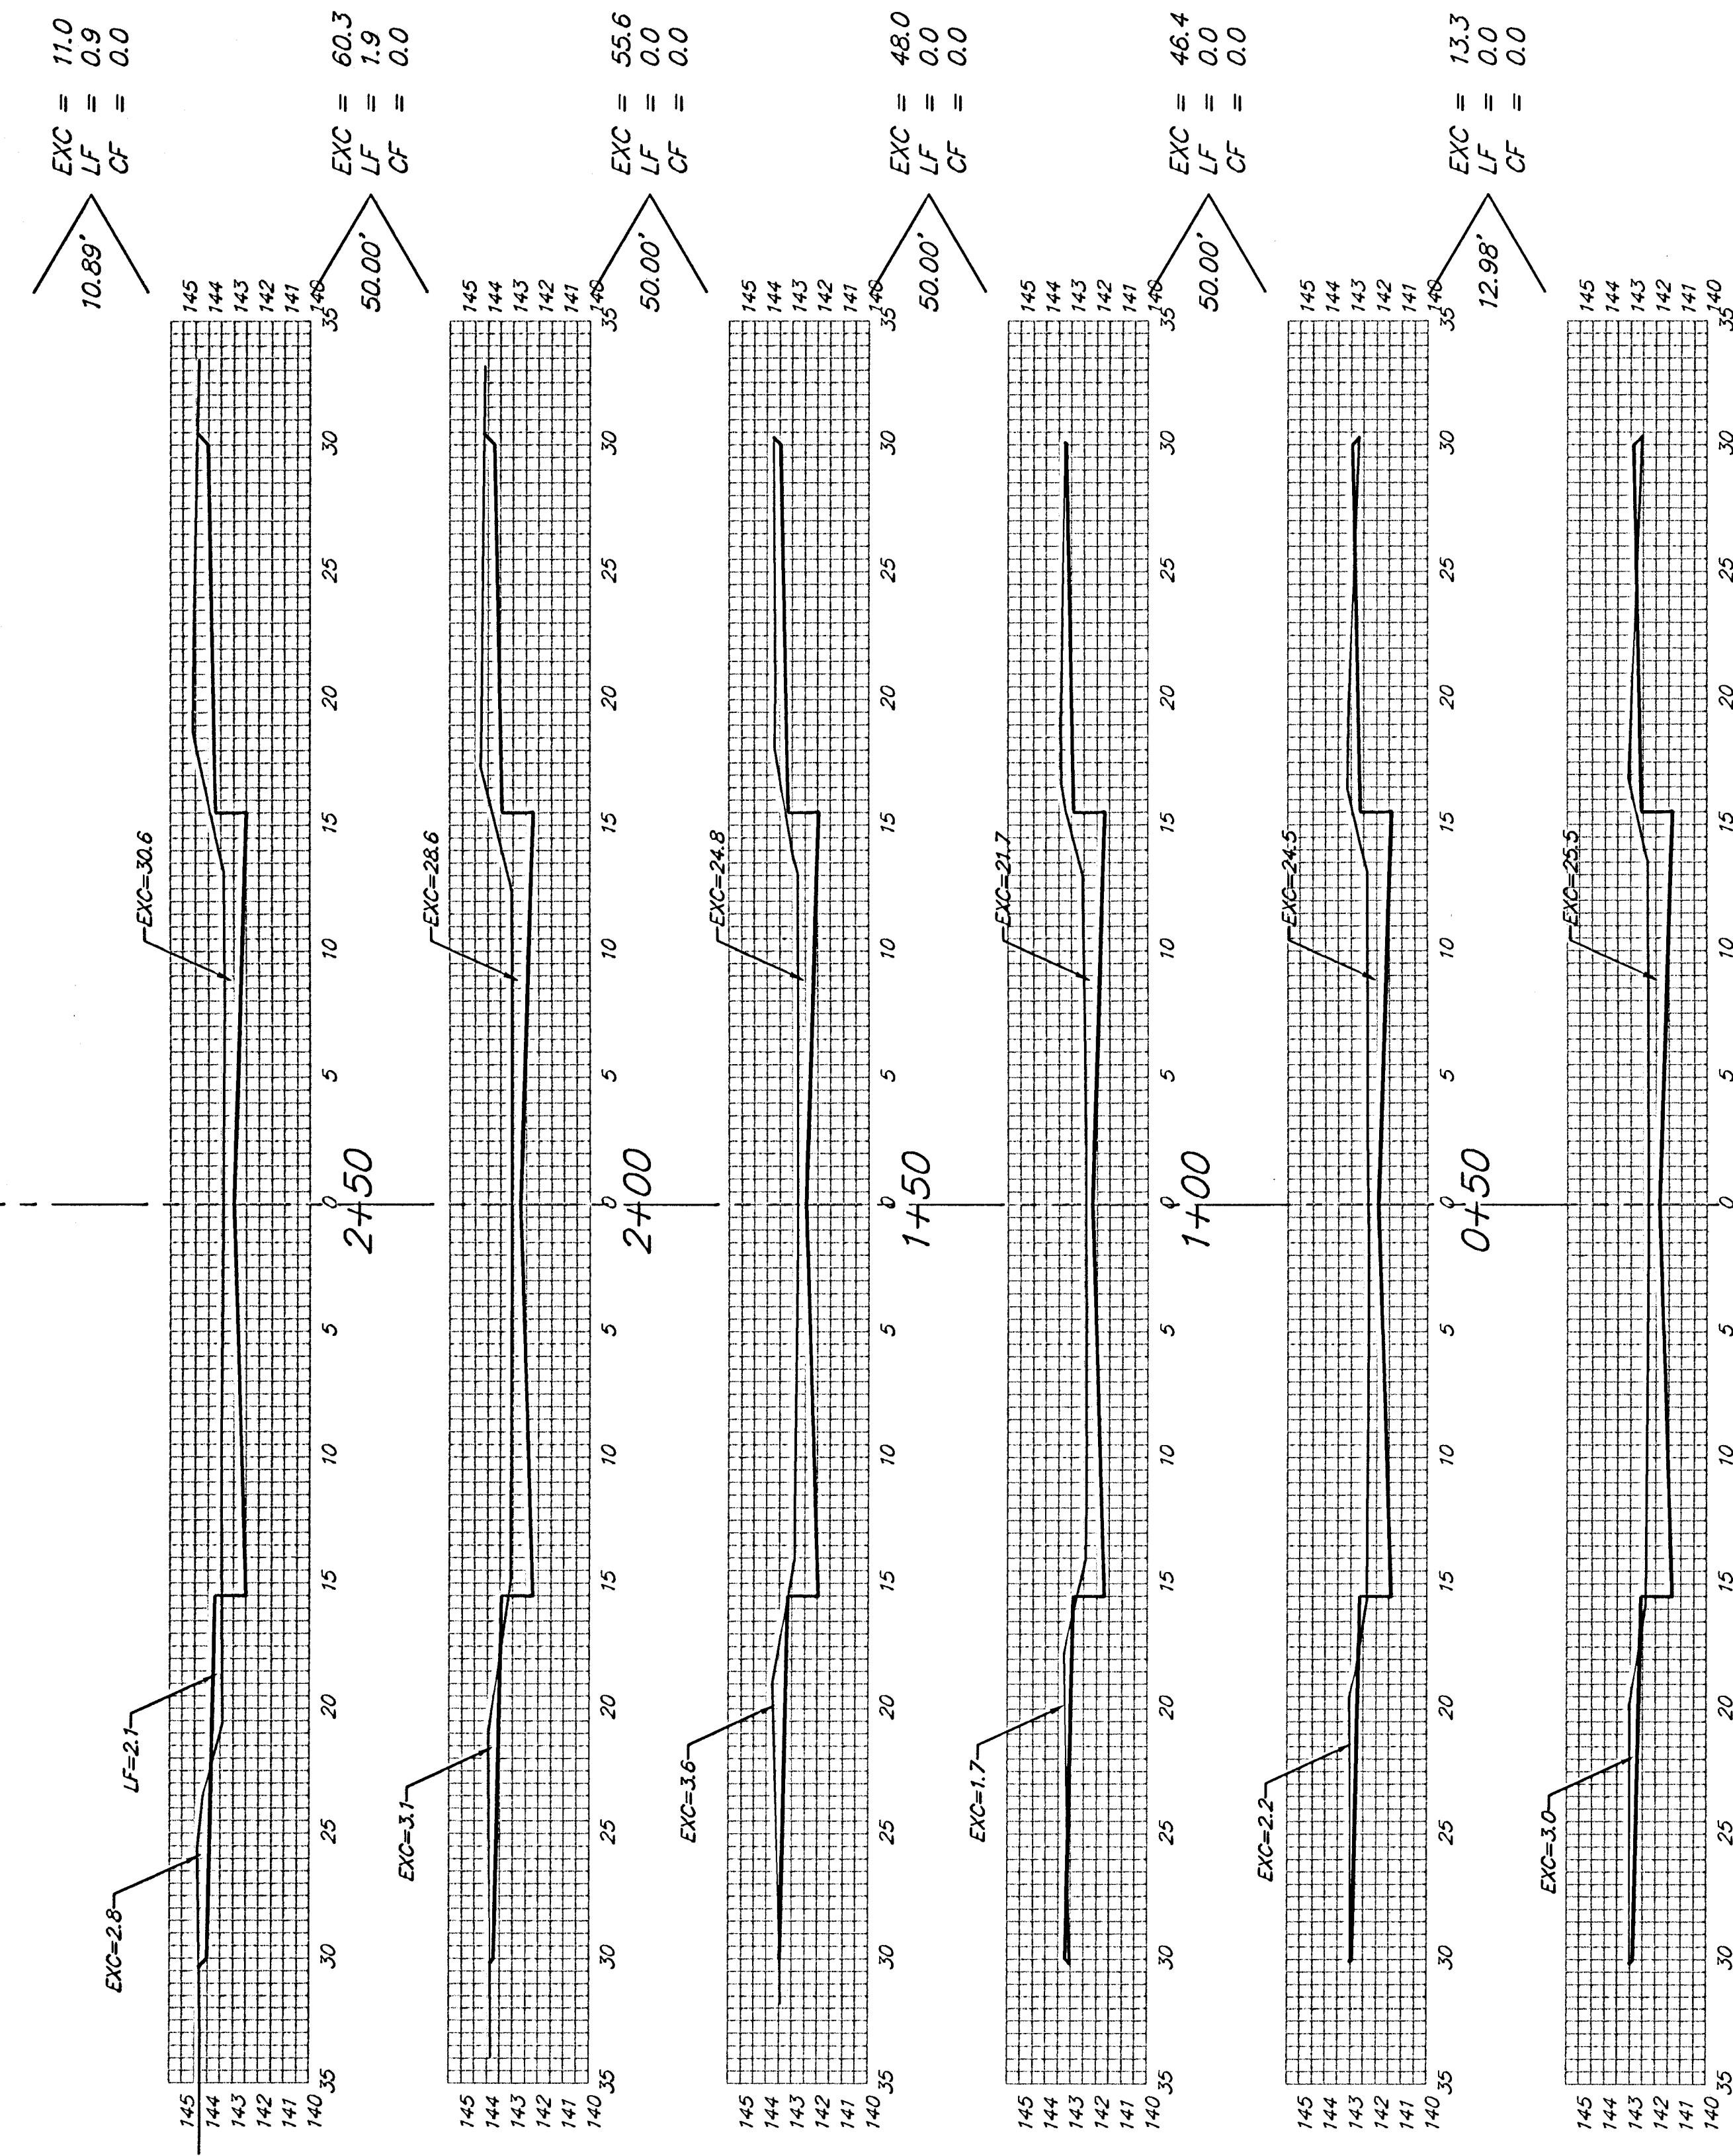

0+37.02  
SANDPLUM CT.  
Q

Sheet Totals:  
Excavation = 234.6 C.Y.  
Loose Fill = 2.8 C.Y.  
Compacted Fill = 0.0 C.Y.

|   |                    |
|---|--------------------|
| <b>BAUGHMAN COMPANY P.A.</b><br>ENGINEERING, SURVEYING, & PLANNING<br>316-202-7271 • 315 ELLIS • WICHITA, KANSAS 67211 | REV.               |
|   | SHEET<br><b>11</b> |
|   | OF<br><b>13</b>    |
| PROJECT NUMBER<br><b>472-83410</b>                                                                                     |                    |