


FHWA REGION NO.	STATE	PROJECT NO.	FISCAL YEAR	SHEET NO.	TOTAL SHEETS
7	KANSAS	KA-0407-01	2005	13	16

0 5 10
SCALE: 1" = 10'

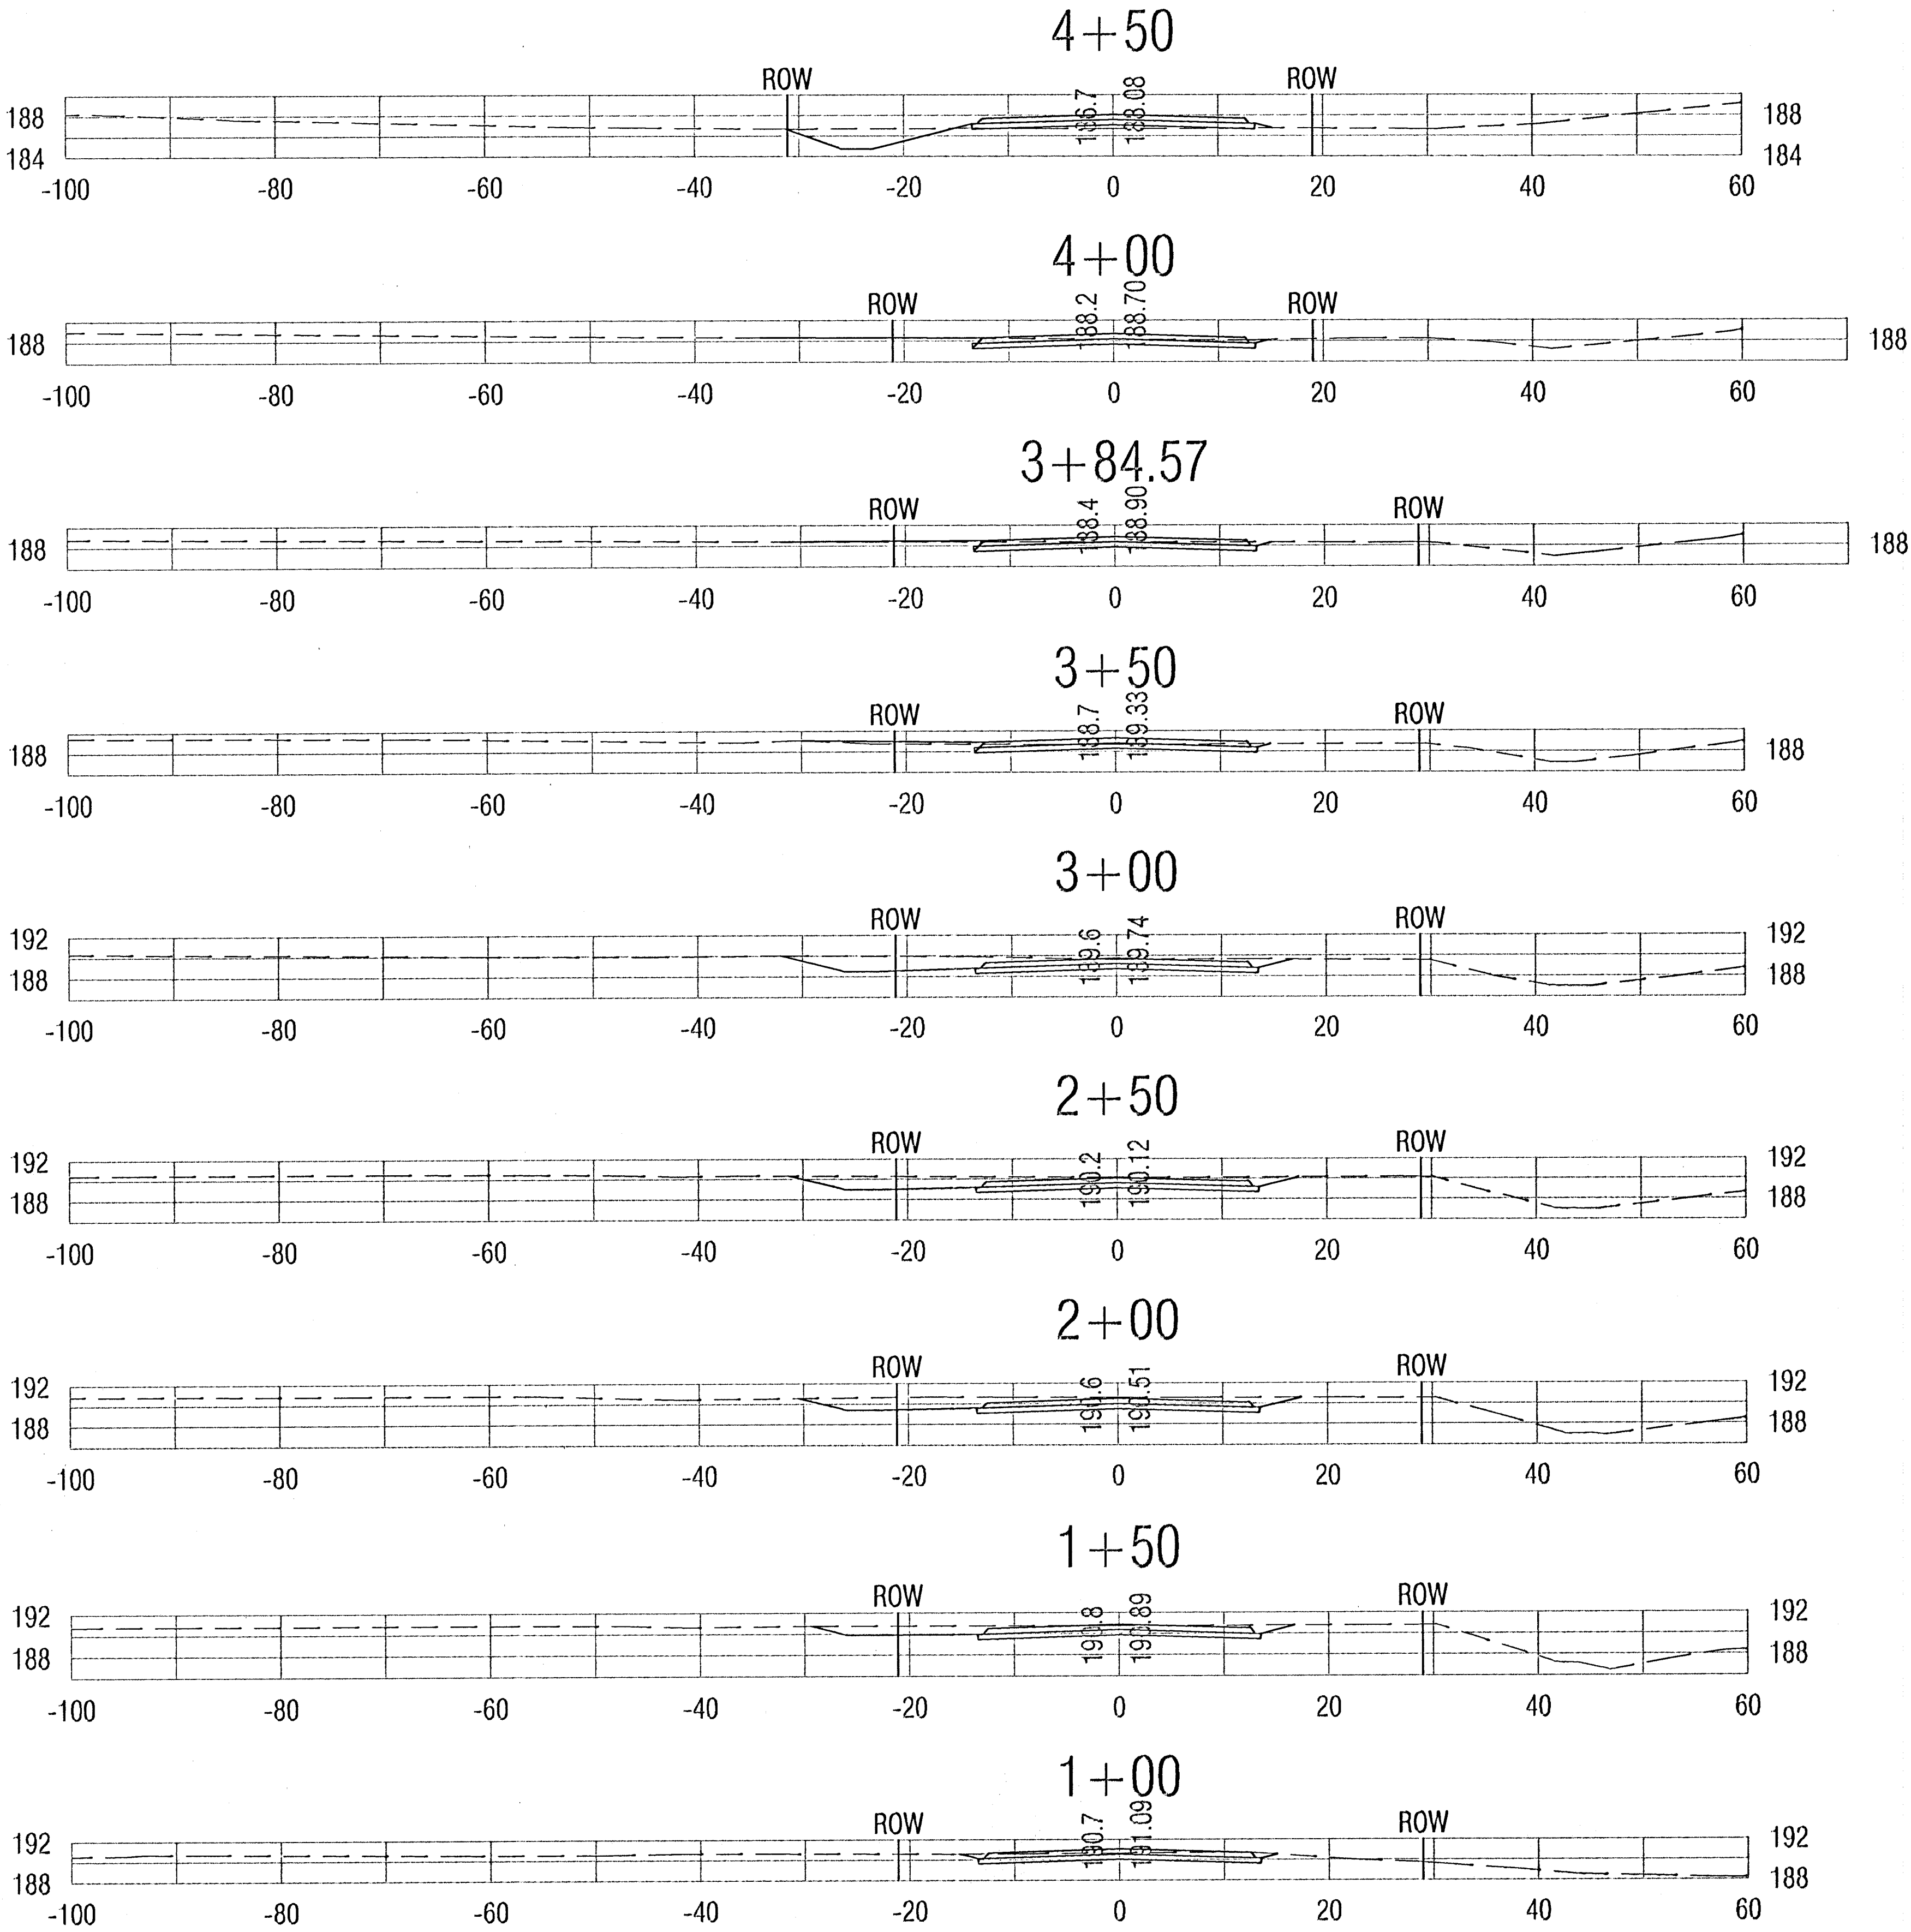

Drawing File: R:\eng\Auburn hills frontage road\land\dwg\basenop

Design: AZIERS
Drawn: STAFF
Approved: ENGINEER
Scale: NOTED

Project No. 04-11-E103 CAPITAL IMPROVEMENT PROJECT
HARRY STREET CROSSSECTIONS
AUBURN HILLS FRONTAGE ROAD - HARRY STREET



Baughman Company, P.A.
315 Ella St. Wichita, KS 67211 P 316-262-7271 F 316-262-0149
ENGINEERING | SURVEYING | PLANNING | LANDSCAPE ARCHITECTURE

August, 2005

SHEET
13
OF
16