


FHWA REGION NO.	STATE	PROJECT NO.	FISCAL YEAR	SHEET NO.	TOTAL SHEETS
7	KANSAS	KA-0407-01	2005	15	16

0 5 10
SCALE: 1" = 10'

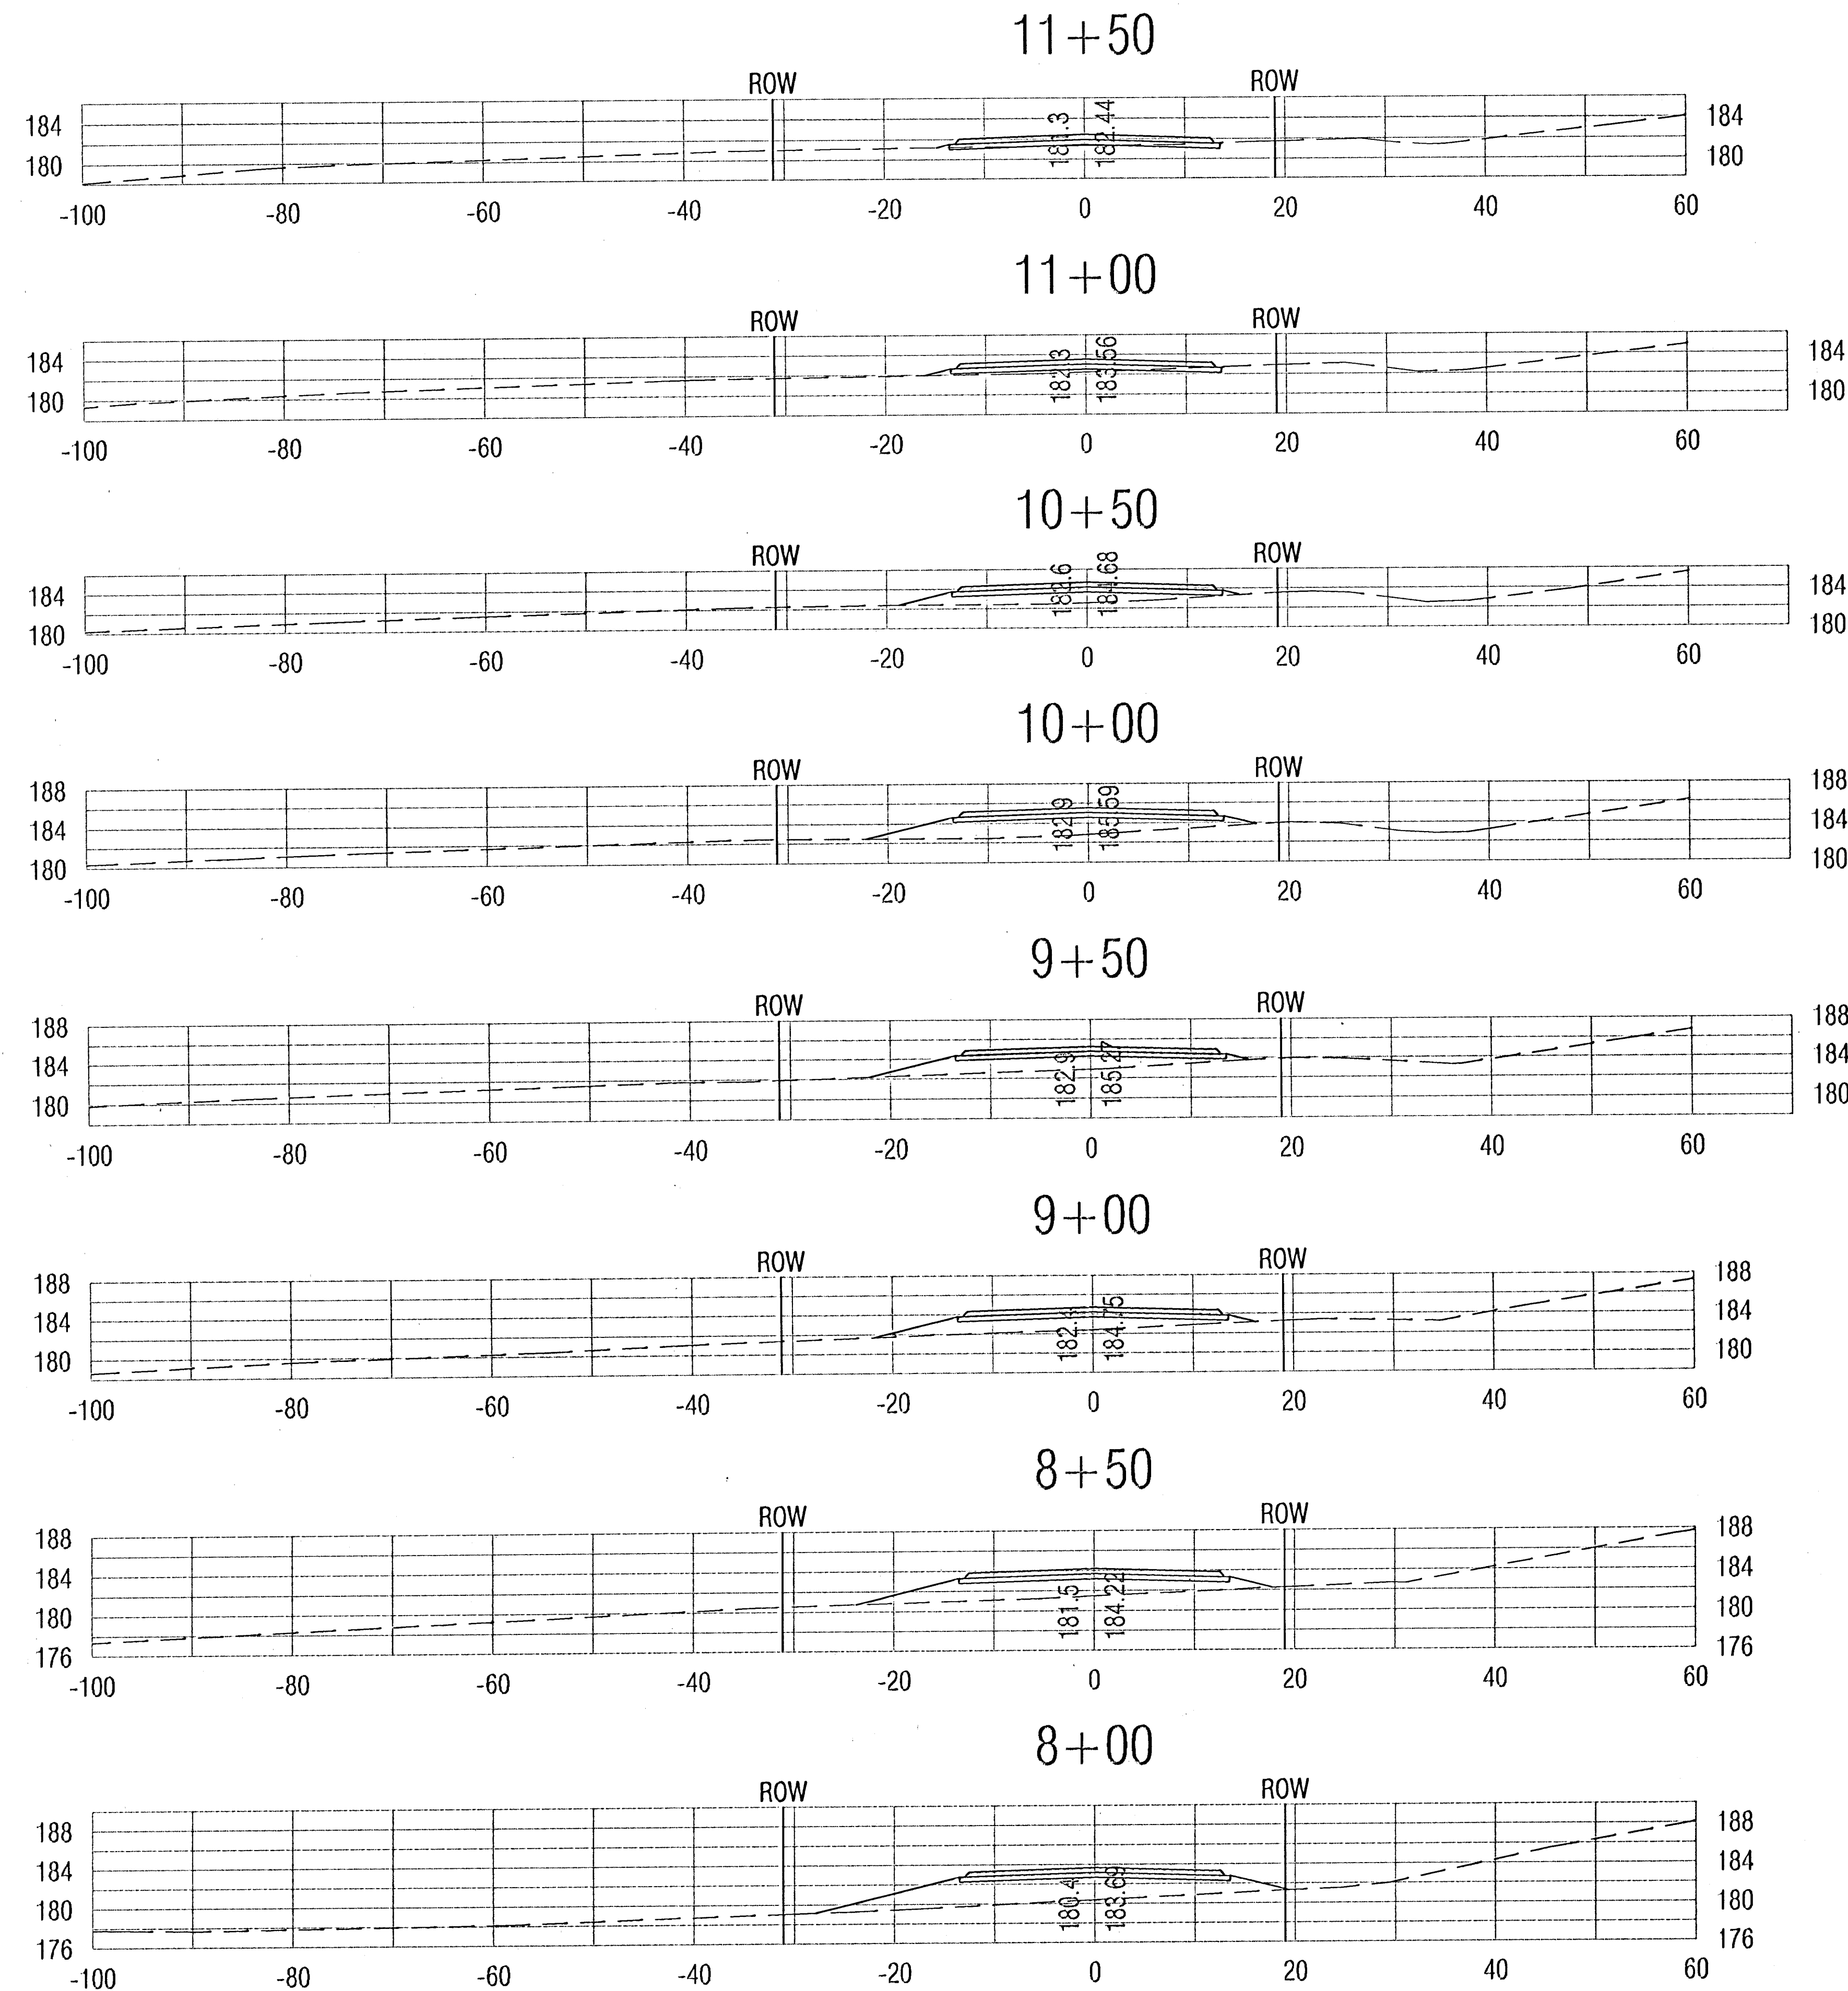

Drawing File: P:\eng\Auburn hills frontage road\land\deg\basemap

Design: AZIERB
Drawn: STAFF
Approved: ENGINEER
Scale: NOTED

Project No. 0411E103 CAPITAL IMPROVEMENT PROJECT
HARRY STREET CROSSSECTIONS
AUBURN HILLS FRONTAGE ROAD - HARRY STREET

Baughman Company, P.A.
315 Ellis St., Wichita, KS 67211 P 316-262-7271 F 316-262-0149
ENGINEERING | SURVEYING | PLANNING | LANDSCAPE ARCHITECTURE

August, 2005
SHEET
15
OF
16