
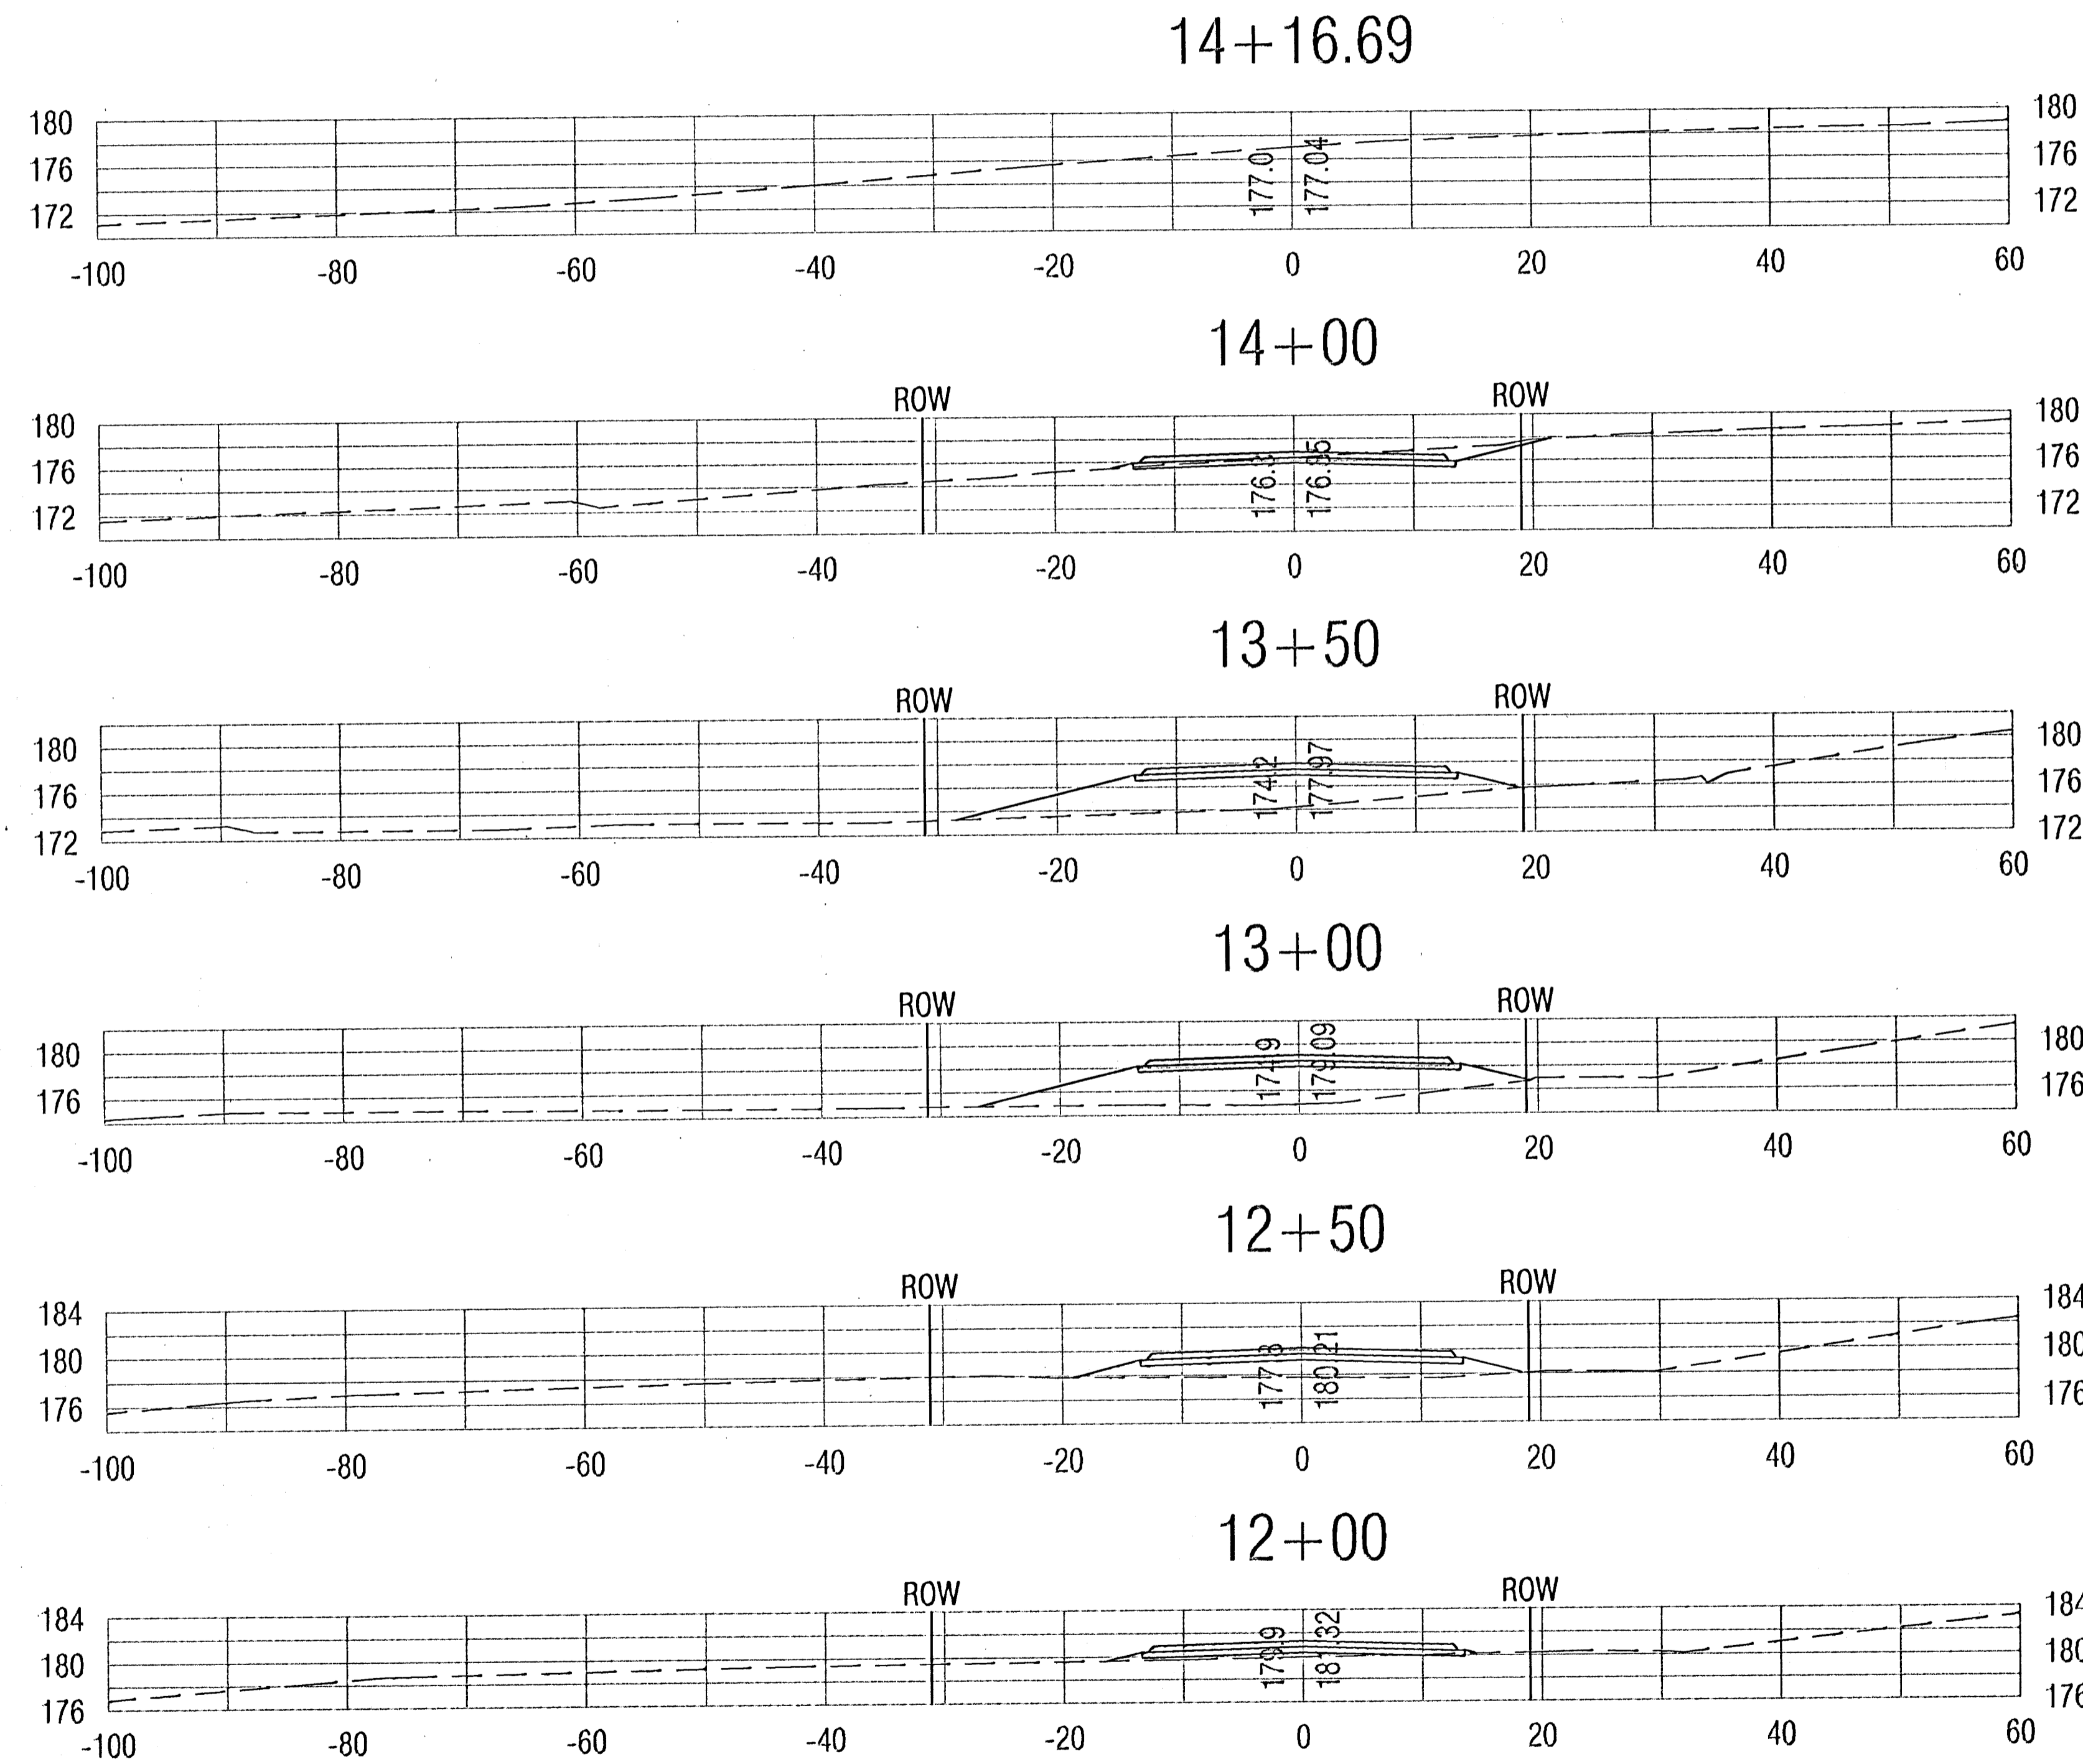


FWWA REGION NO.	STATE	PROJECT NO.	FISCAL YEAR	SHEET NO.	TOTAL SHEETS
7	KANSAS	KA-0407-01	2005	16	16

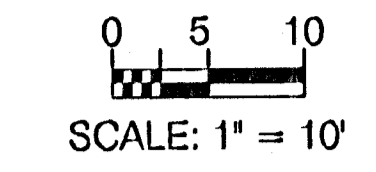

Drawing File: P:\eng\Auburn hills frontage road\land\dhg\hsemap
 Project No. 0411-8103 CAPITAL IMPROVEMENT PROJECT
 Design: AJZ/RSB
 Drawn: STAFF
 Appended: ENGINEER
 Scale: NOTED

HARRY STREET CROSSSECTIONS
 AUBURN HILLS FRONTAGE ROAD - HARRY STREET

Baughman Company, P.A.
 315 Ella St. Wichita, KS 67211 P 316-262-7271 F 316-262-0149
 ENGINEERING | SURVEYING | PLANNING | LANDSCAPE ARCHITECTURE

August, 2005
 SHEET
 16
 OF
 16

58-0e-01-02