


BENCH MARKS:


Bench Mark #1: Sheridan and 31st Street South.
C.O.W. Bench Mark: Southwest corner of intersection. Southeast corner of RCBC.
South handrail to reinforced concrete box at Sheridan and 31st St. South.
Elev. 103.52

Bench Mark #2: Square Cut. 2nd joint on Top of Curb of
Northeast End Return. Custer & 30th Street South.
Elev. 100.10

Bench Mark #3: Square Cut. Top of Curb at Northeast End Return.
Chase & 30th Street South.
Elev. 99.71

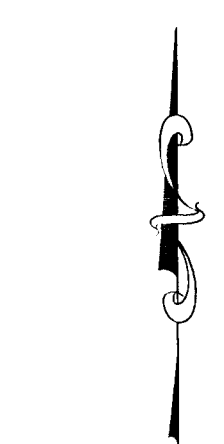

CITY OF WICHITA
Scale 1" = 20'

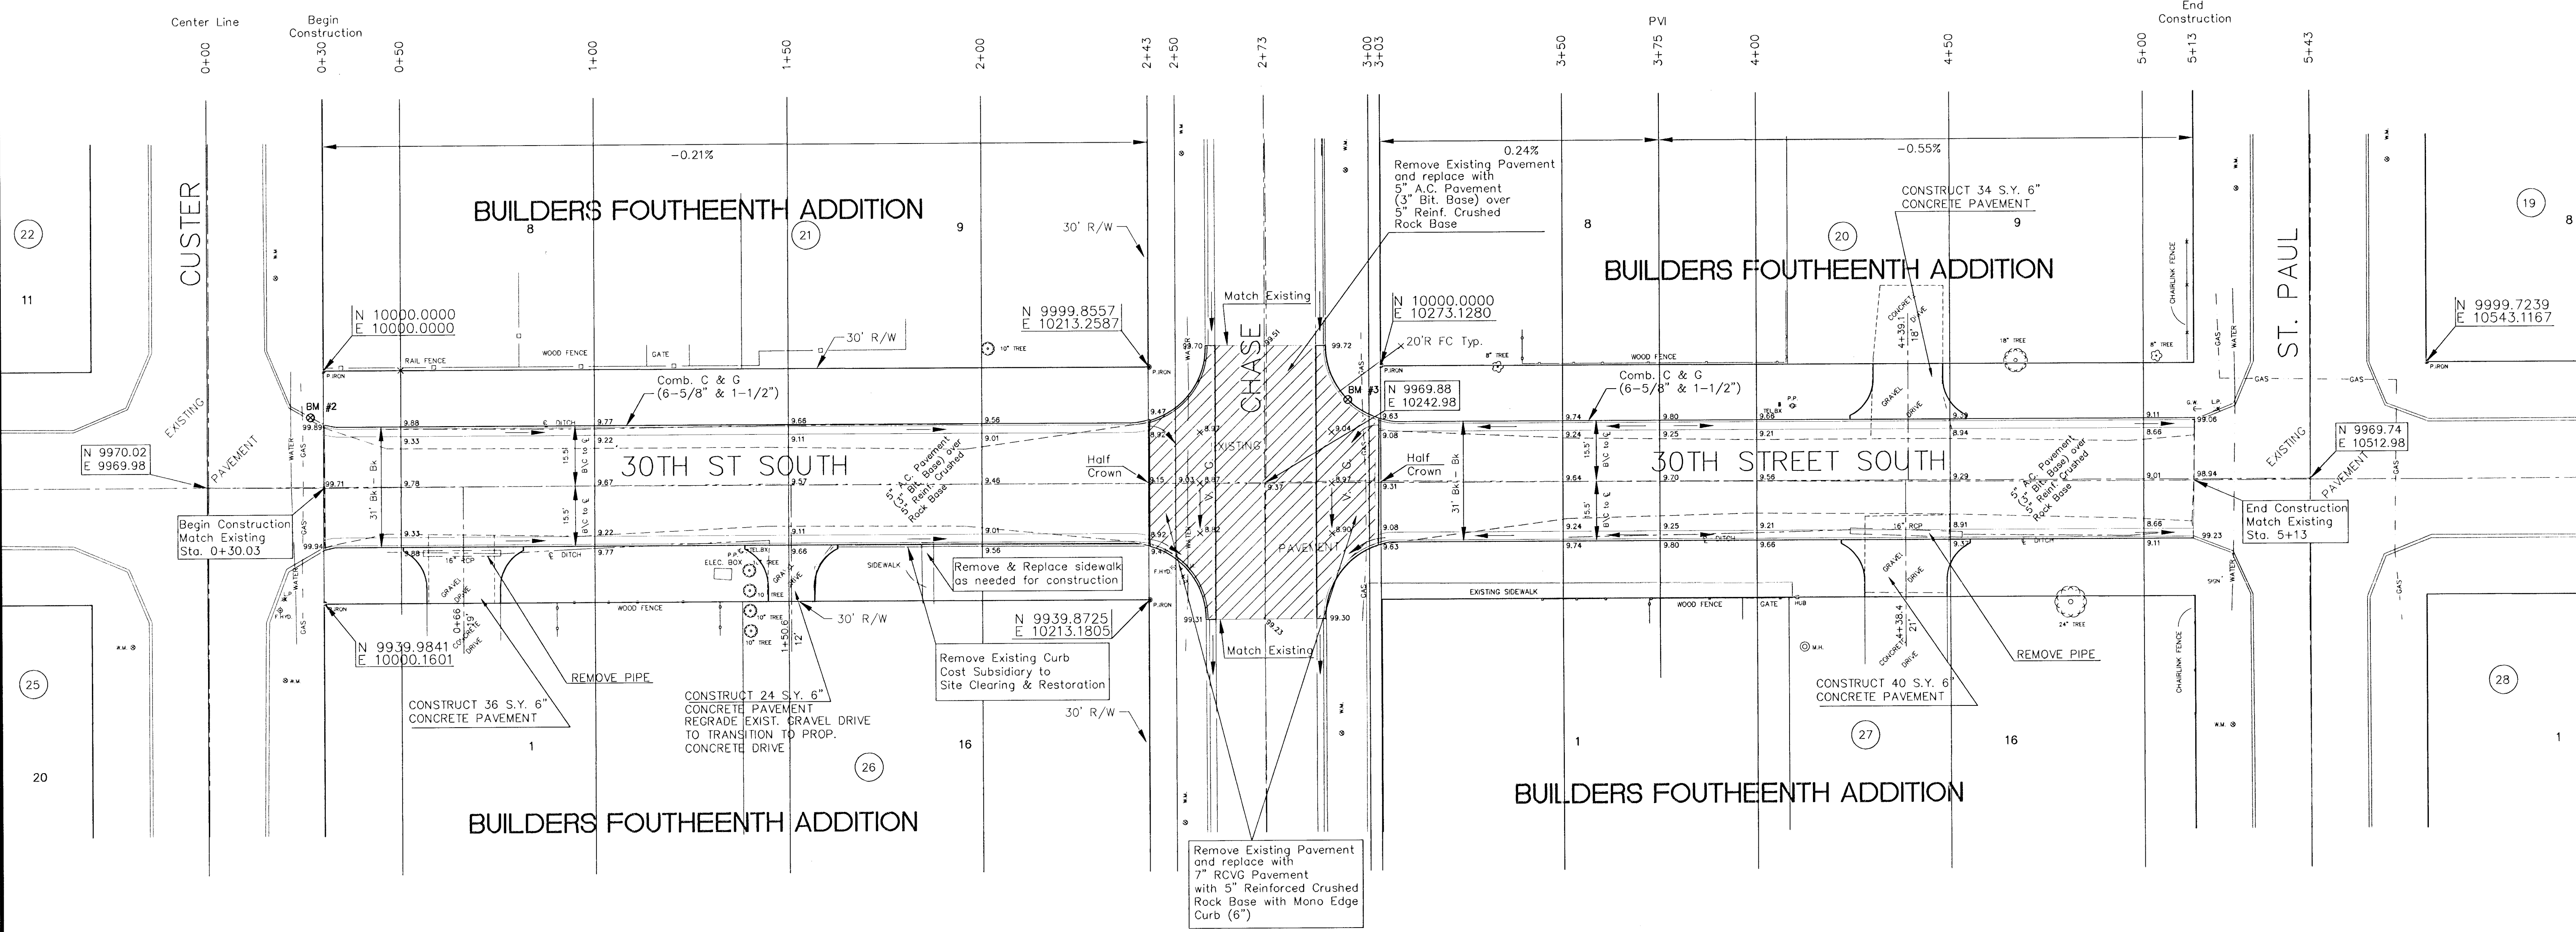

THE CITY OF WICHITA

CITY ENGINEER'S OFFICE
CITY HALL - SEVENTH FLOOR
455 NORTH MAIN STREET
WICHITA, KANSAS 67202
(316) 268-4200
(316) 268-4114 FAX

PLAN SHHET	
30TH STREET SOUTH	
FROM EAST LINE OF CUSTER	
TO THE WEST LINE OF ST. PAUL	
JAMES L. ARMOUR P.E. - CITY ENGINEER	
PROJECT NUMBER	INDEX CODE
472-84215	765944
DATE	SHEET 3 OF 7
SEPT 2006	