
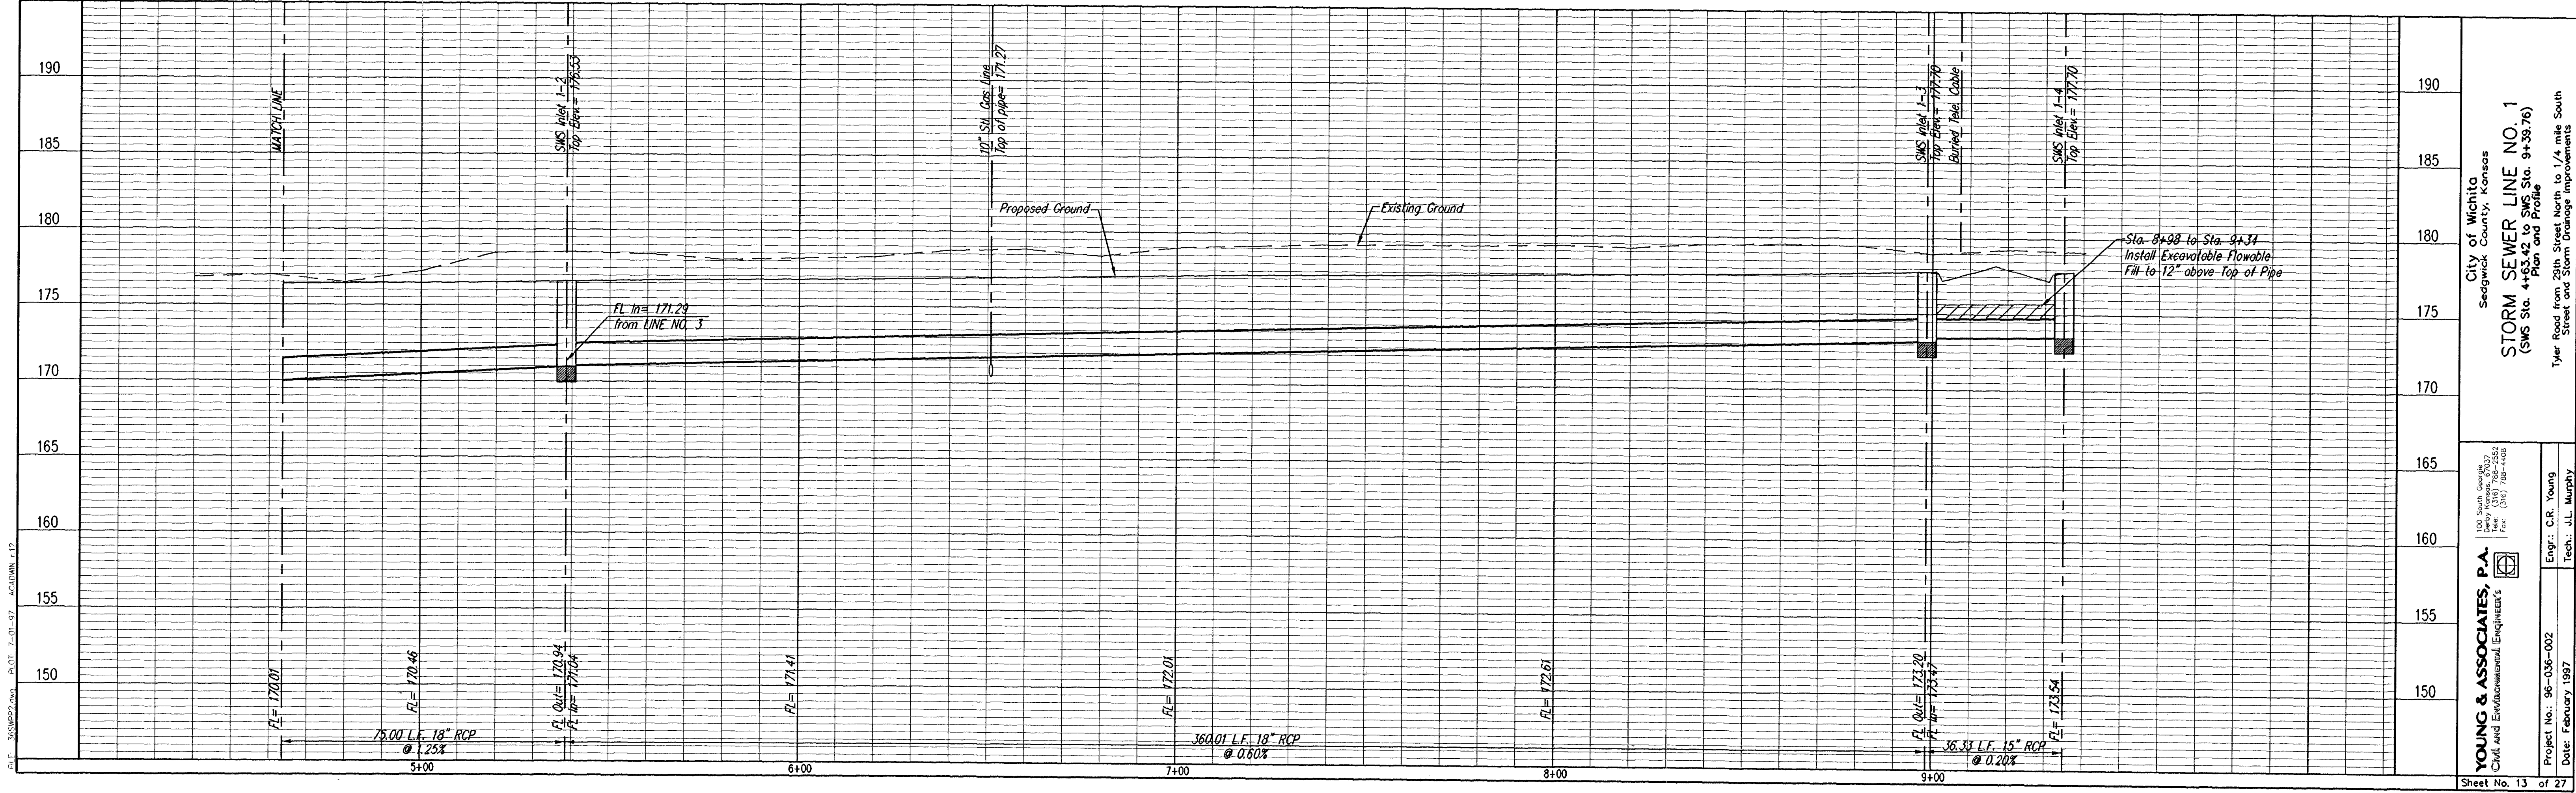
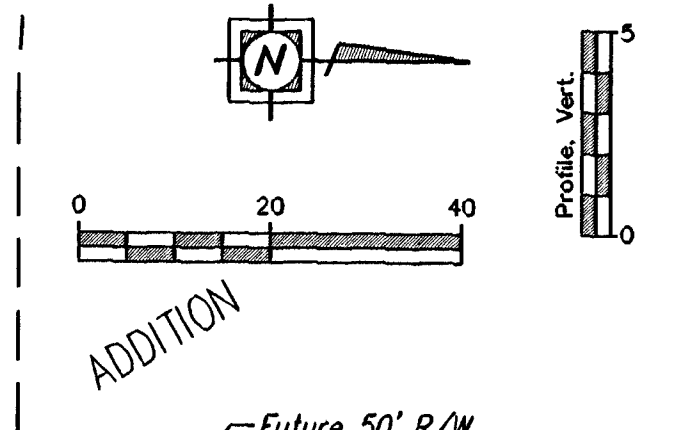


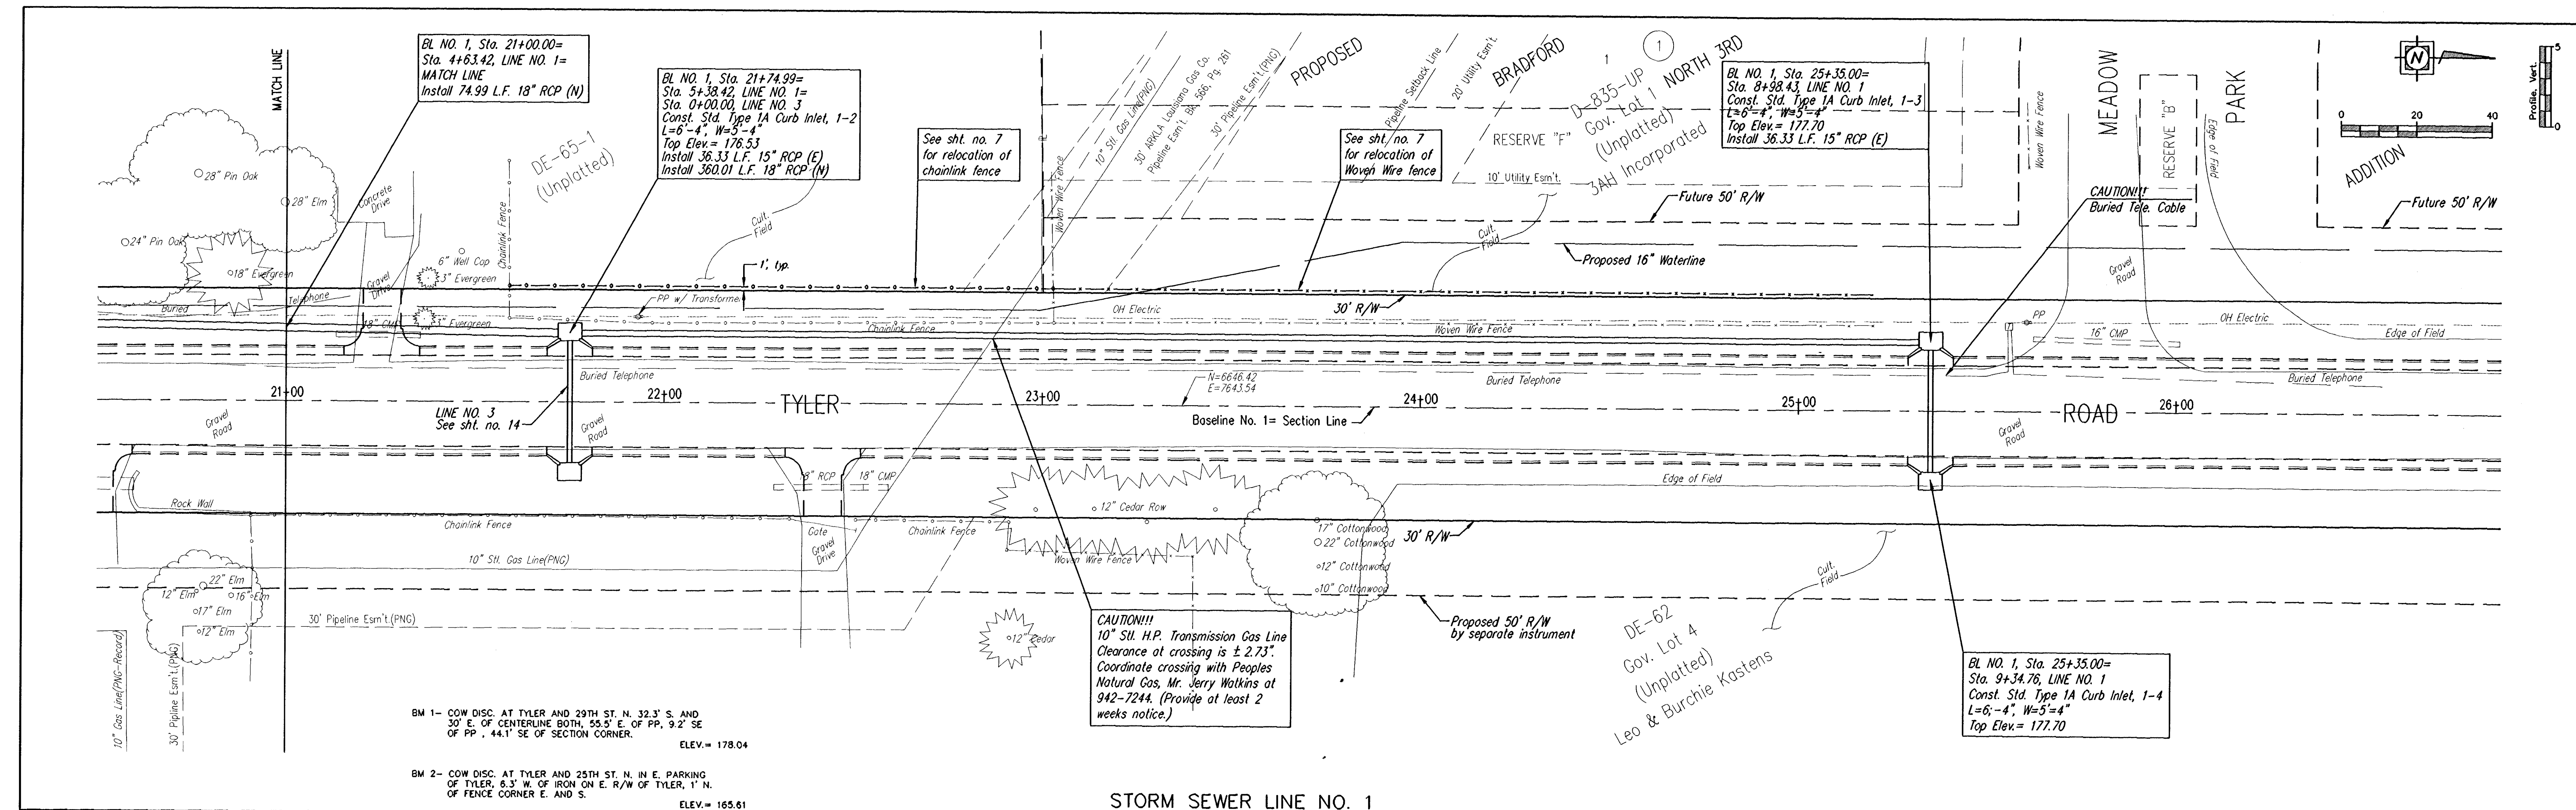

City of Wichita
Seawick County, Kansas

STORM SEWER LINE NO. 1
(SWS Sta. 4+63.42 to SWS Sta. 9+39.76)
Plan and Profile

Tyler Road from 28th Street North to 1/4 mile South
Street and Storm Drainage Improvements

YOUNG & ASSOCIATES, P.A.
Civil and Environmental Engineers

100 South George
Wichita, Kansas 67202
Tel: (316) 782-2525
Fax: (316) 782-4438

Project No.: 96-036-002
Date: February 1997

Engr.: C.R. Young
Tech.: J.L. Murphy

P.L.E. 3/26/97, rev. 9/01, 7-01-97, J.C. 01/01/97