


DATE	
BY	
REFERENCE NOTED	
REFERENCE CHECKED	

SHEET NO.	TOTAL SHEETS
3	9

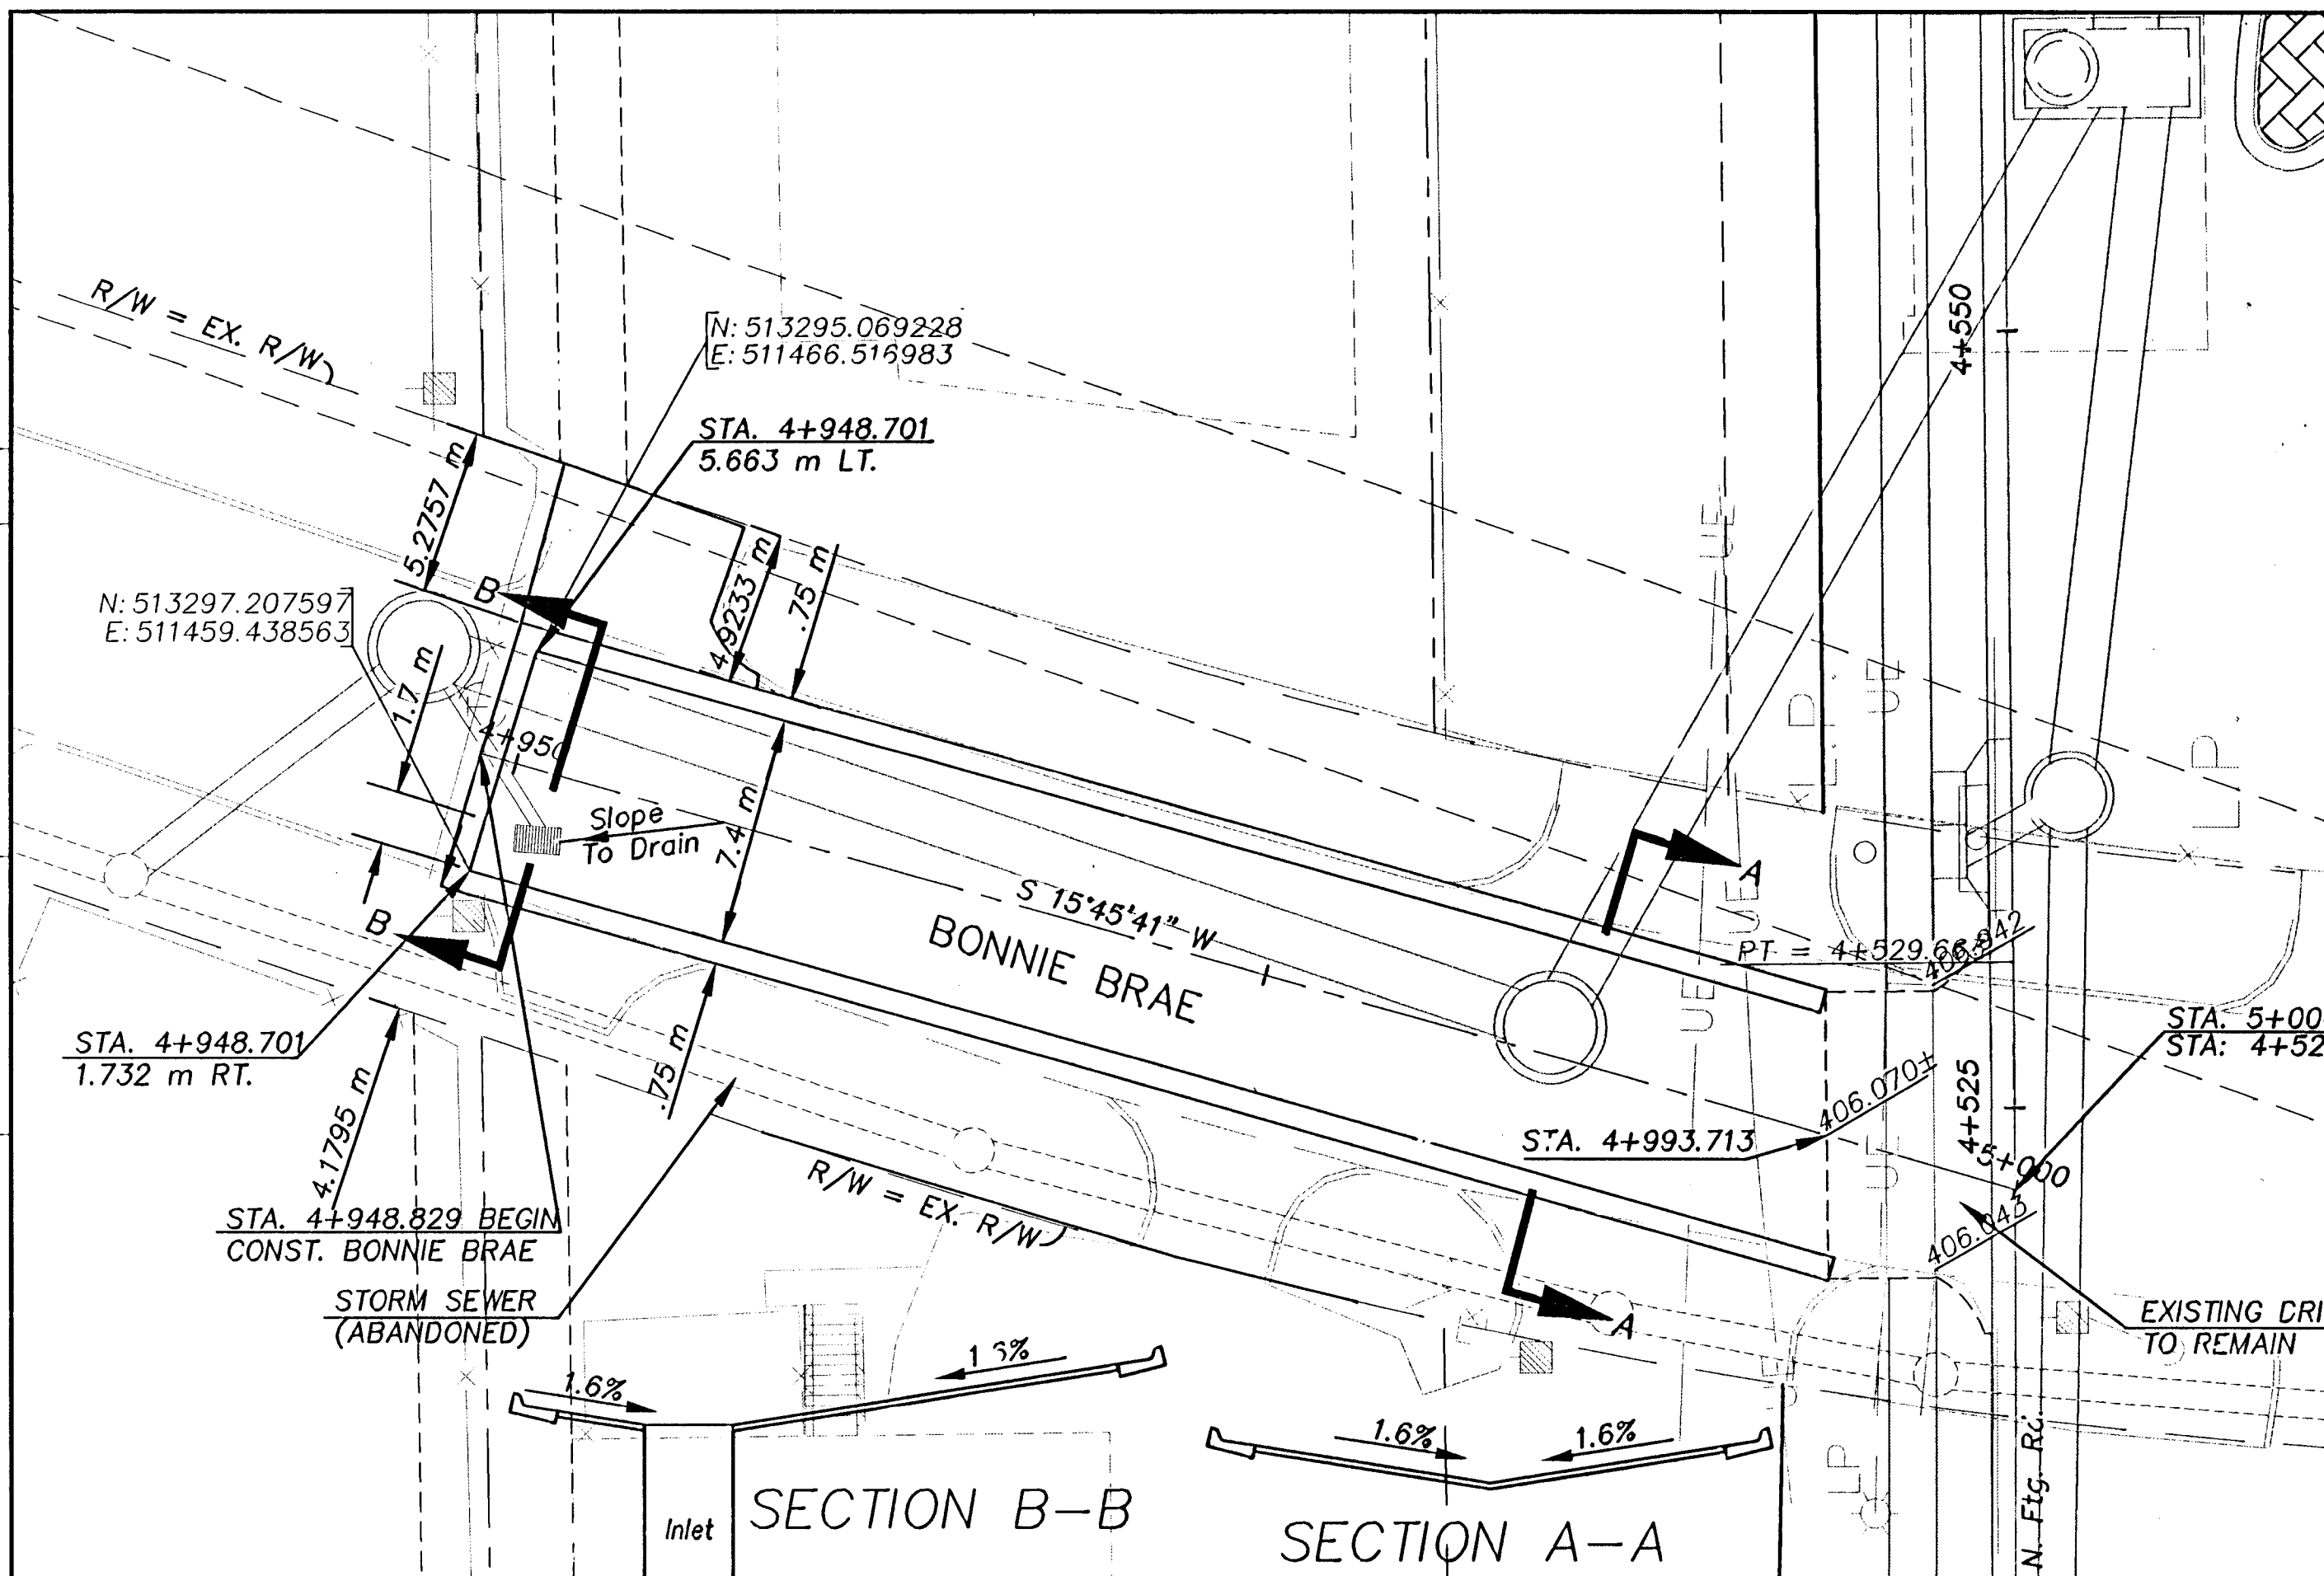


BM #21 - "a" Cut Top of Curb @ S. End of Conc. Island In C. of Eastgate Plaza Entrance Opposite Heather, 30.0 m S. of C. of S. Frontage Rd. 70.90 m Rt. @ Sta. 4+199.326 Elev. = 409.308

BM #22 - "a" Cut Top of Curb @ N. End of Island Around the E. Eastgate Plaza Sign, 26.2 m S. of C. of S. Frontage Rd. 66.8 m Rt. @ Sta. 4+305.044 Elev. = 408.686

BM #23 - "a" Cut Top of Curb @ S.S.E. ECR of E. Ent. to Grandy's, 26.2 m S. of C. of S. Frontage Rd. & 4.7 m W. of Mansfield 66.0 m Rt. @ Sta. 4+497.648 Elev. = 405.812

BM #24 - "a" Cut Top W. Side of Sidewalk @ N. End Of Bridge Handrail 6.5 m W. of C. Ent. to Circuit City & 22.6 m S. of C. of S. Frontage Rd. 63.0 m Rt. @ Sta. 4+665.581 Elev. = 405.769

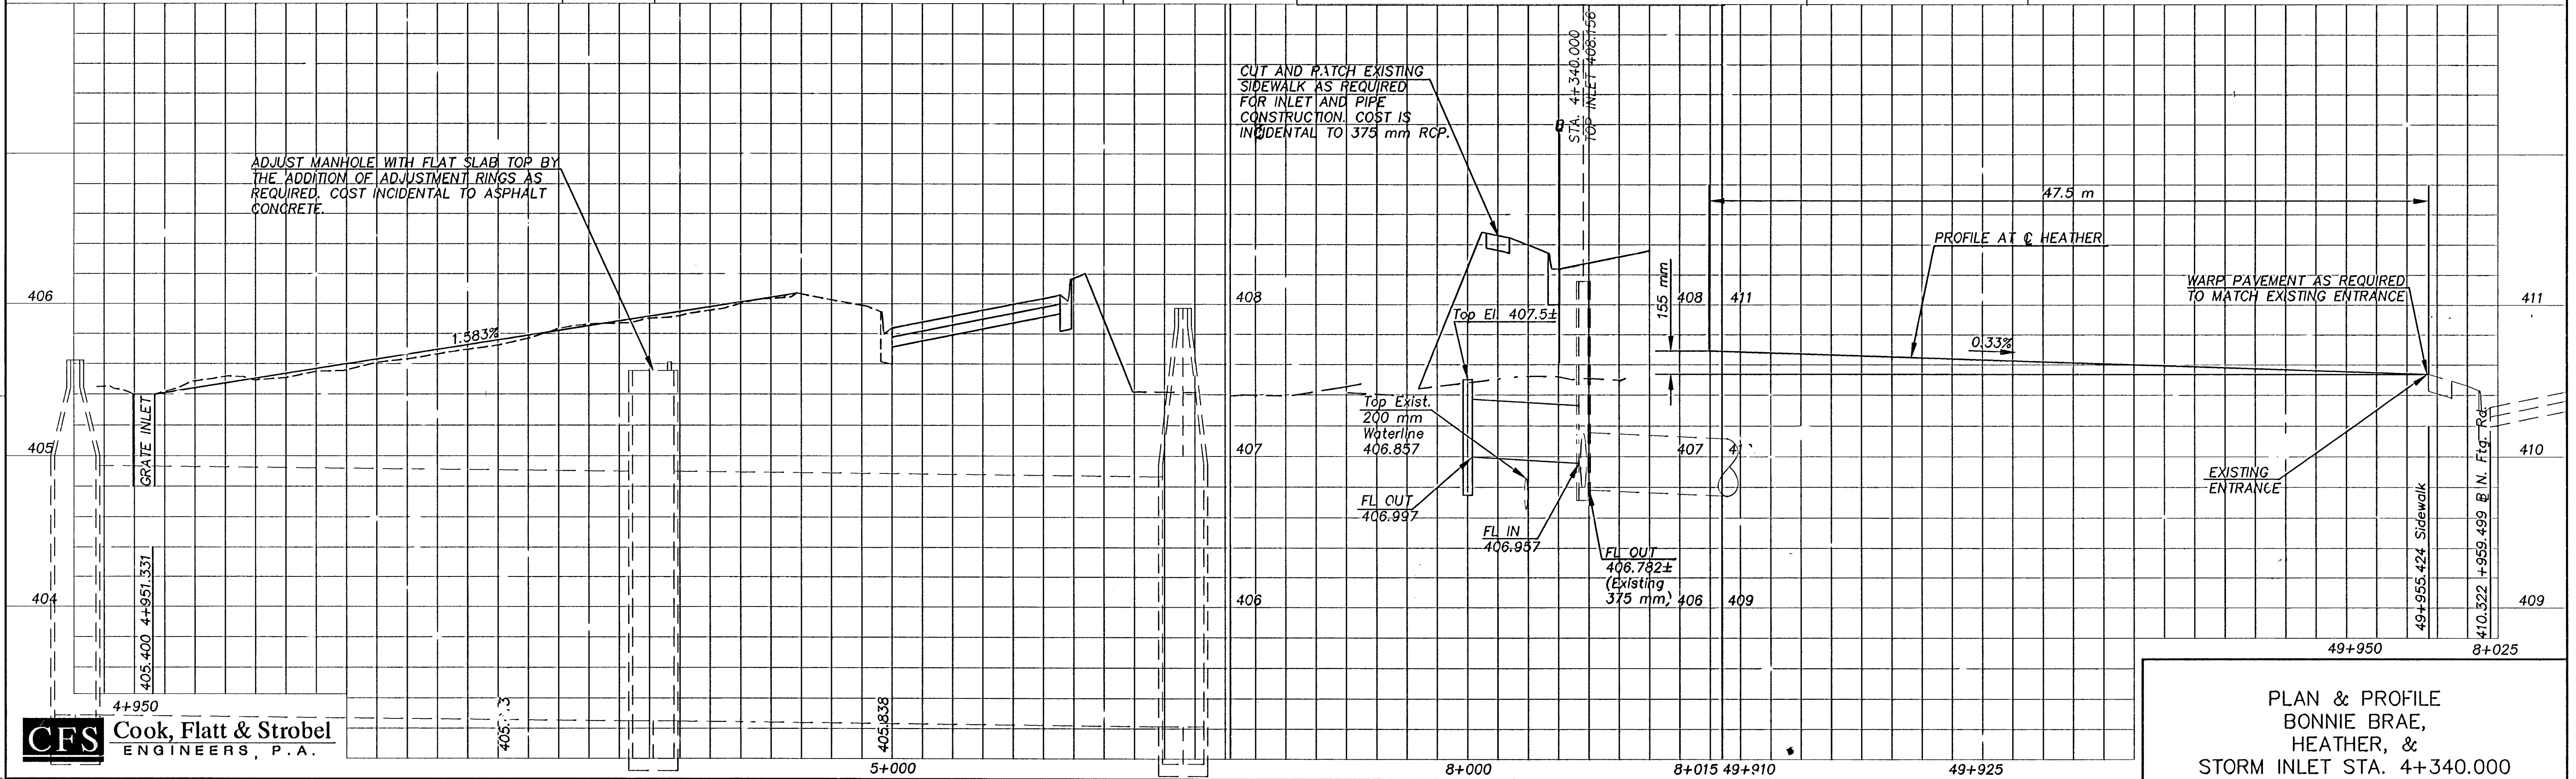

PLAN & PROFILE
BONNIE BRAE,
HEATHER, &
STORM INLET STA. 4+340.000