
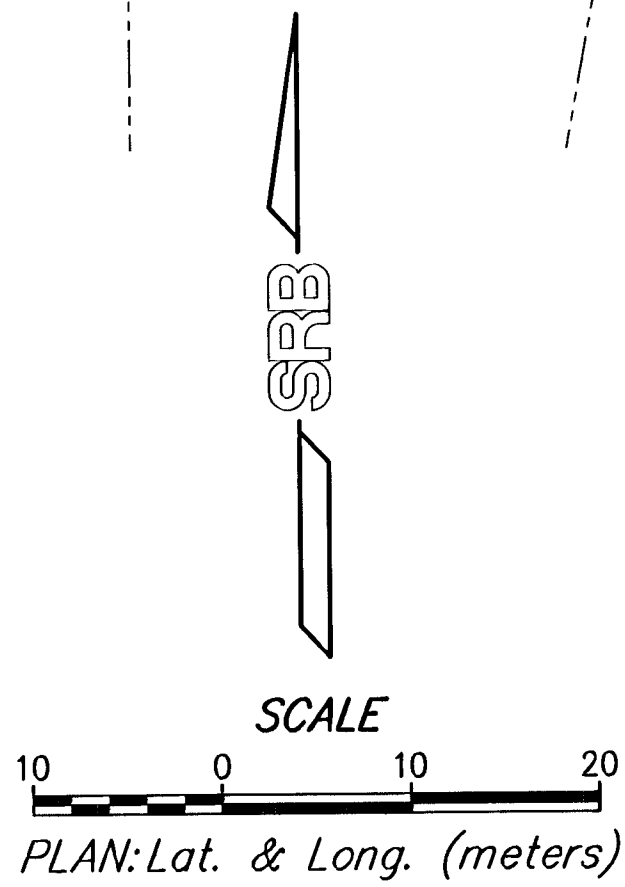


FHWA REGION NO.	STATE	PROJECT NUMBER	FISCAL YEAR	SHEET NUMBER	TOTAL SHEETS
7	KANSAS	87N-0195-01	2001	3	6

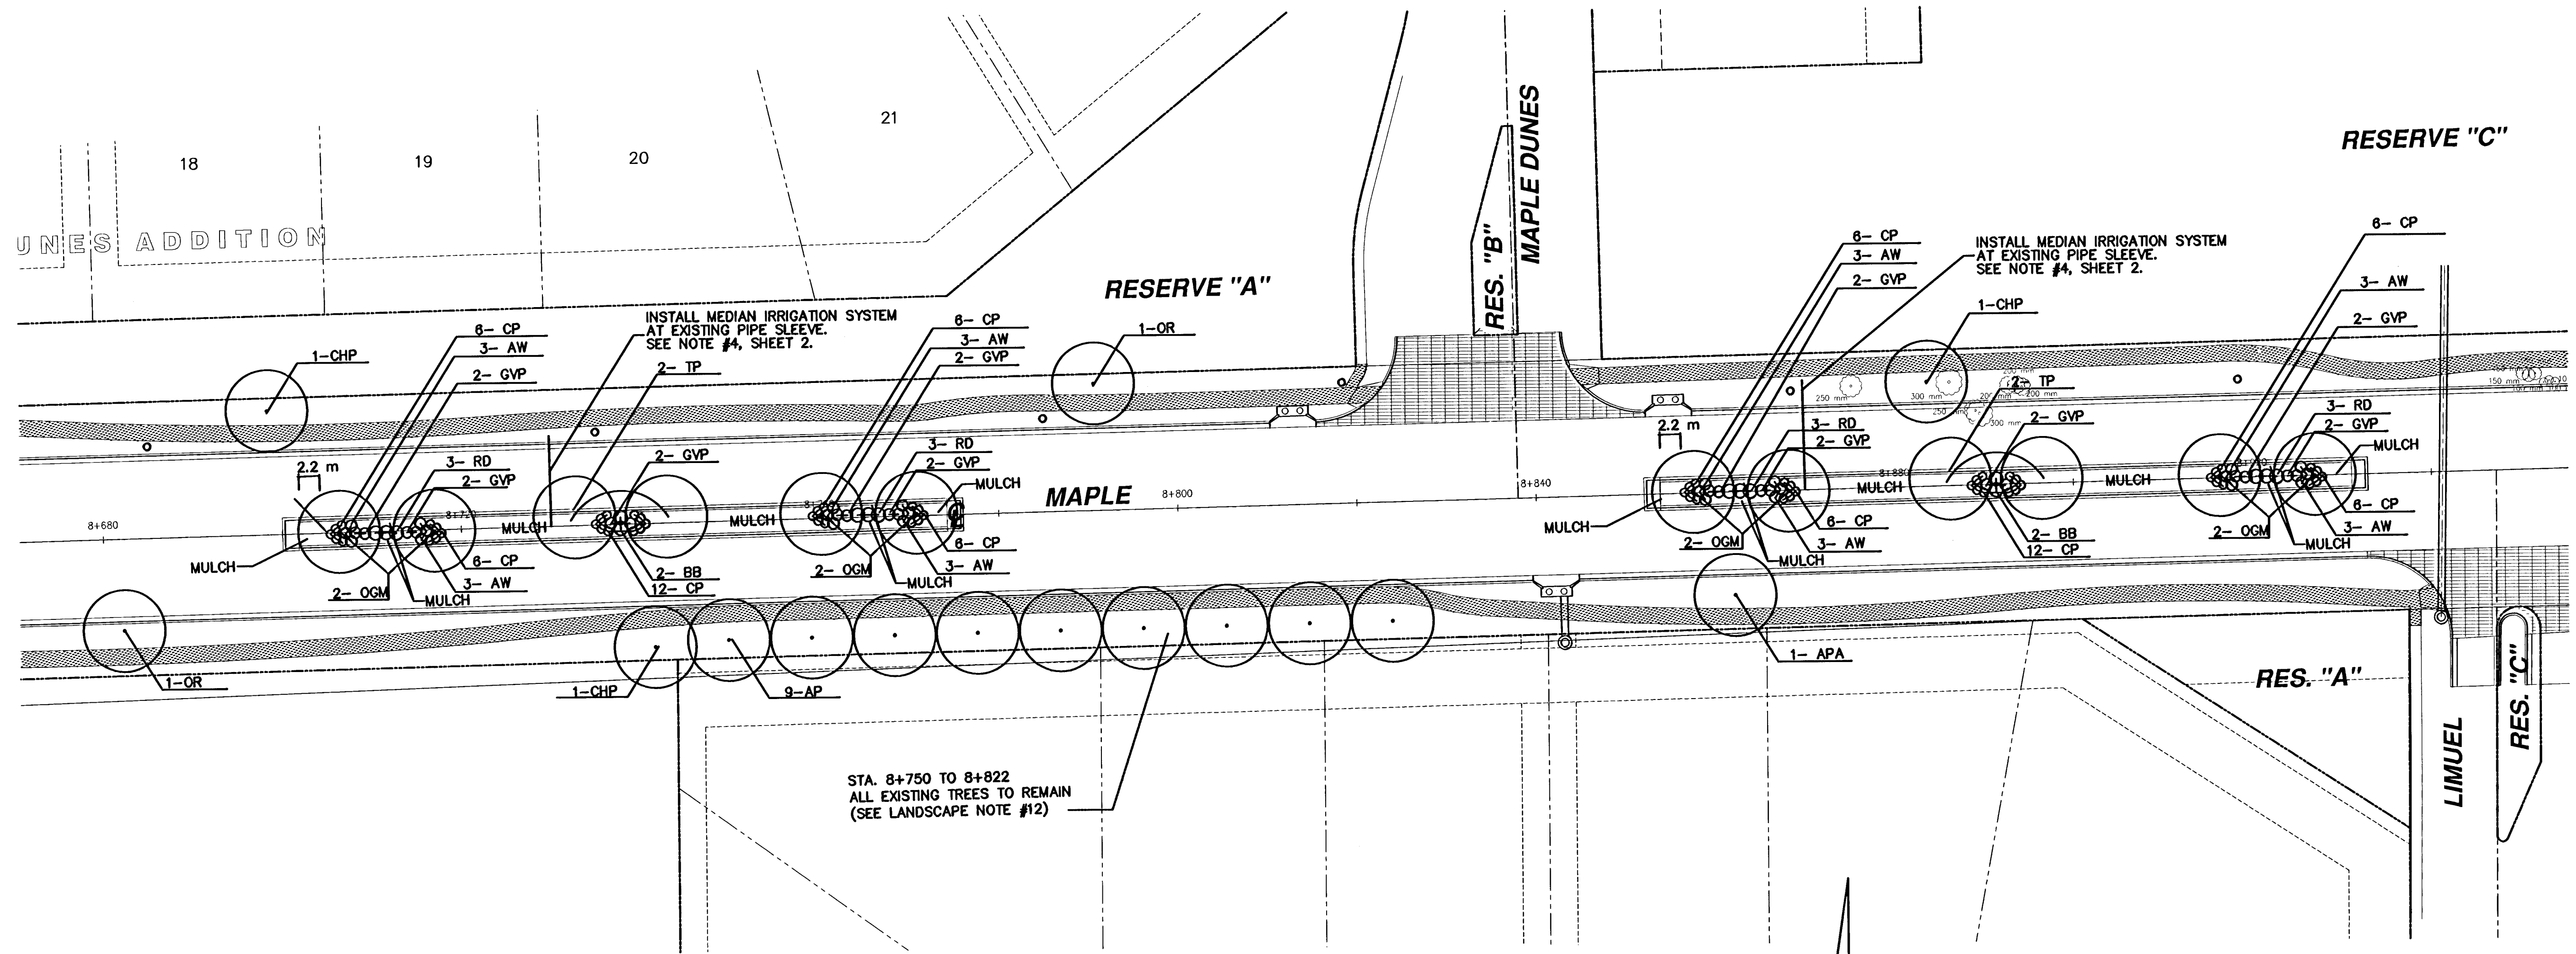

MAPLE ST. IMPROVEMENTS - 119TH ST. W. TO 135TH ST. W.
LANDSCAPE PLAN

SRB

924 NORTH MAIN
WICHITA, KANSAS 67203
www.srb1.com

316-264-9008
FAX 264-4621
E-Mail: srb@srb1.com

SAVOY, RUGGLES & BOHM, P.A.
ENGINEERING & SURVEYING

PROJECT NUMBER
472-76-245-83262-000-000-001

DESIGN: R.J. DATE: 8-24-02 UTILITY: SRB JOB: 1217T

REVISED
12-16-02
01-29-03

3
6