



PHASE DIAGRAM

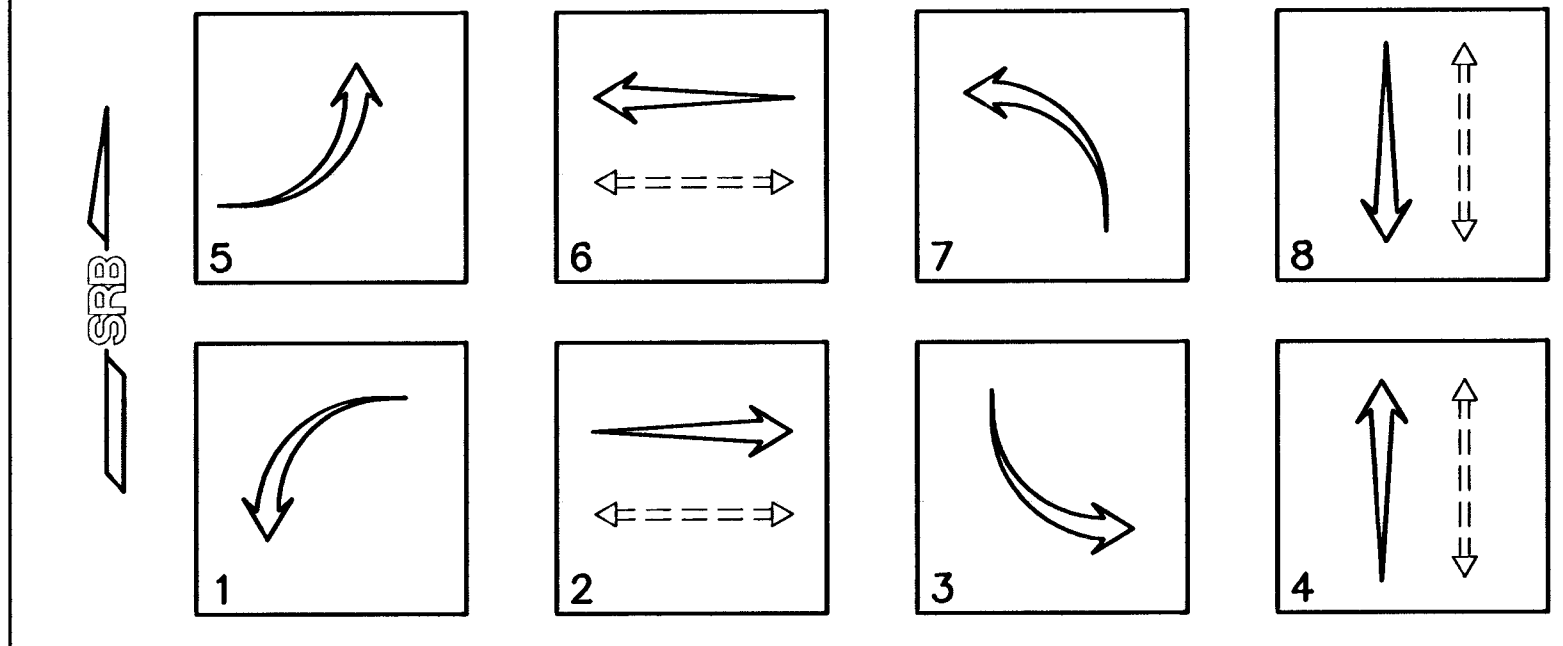

LEGEND

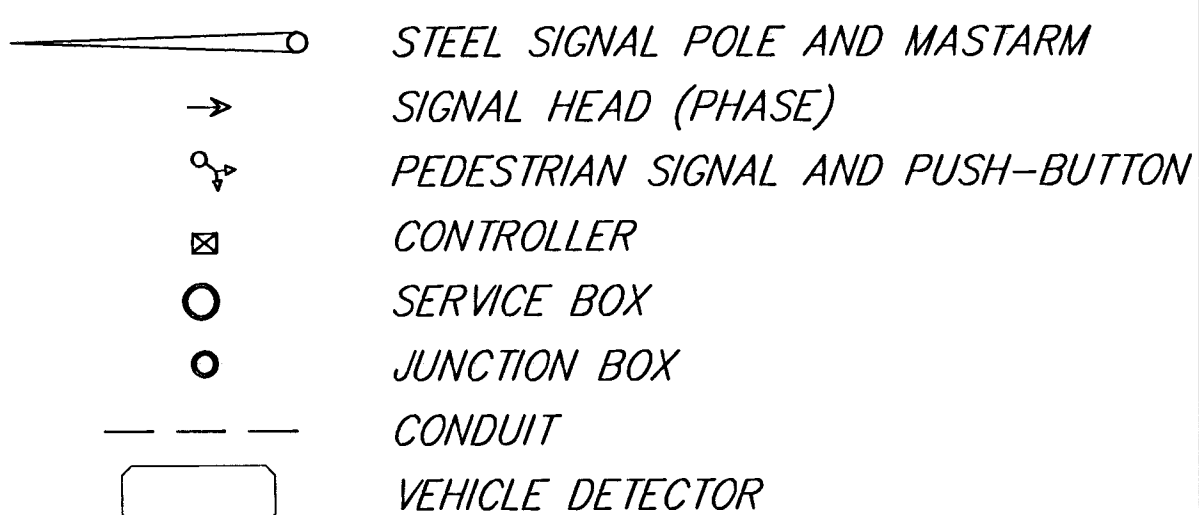


VEHICLE DETECTOR SUMMARY


LOOP NUMBER	SIZE (W x L)	NO. OF TURNS	PHASE CALLED
2A	6' x 20'	4	8
2B	6' x 20'	4	8
2C	6' x 20'	4	8
6A	6' x 20'	4	8
6B	6' x 20'	4	8
6C	6' x 20'	4	8
8A	6' x 20'	4	8
8B	6' x 30'	2-4-2	8

SIGNAL FACE SUMMARY

PHASE	TYPE	# REQ'D
2	A, L	3, 1
6	A, L	3, 1
8	A, L	2, 2

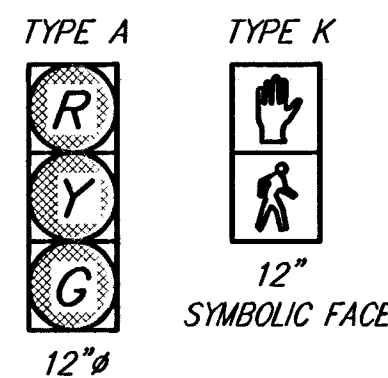

SCALE 1" = 20'

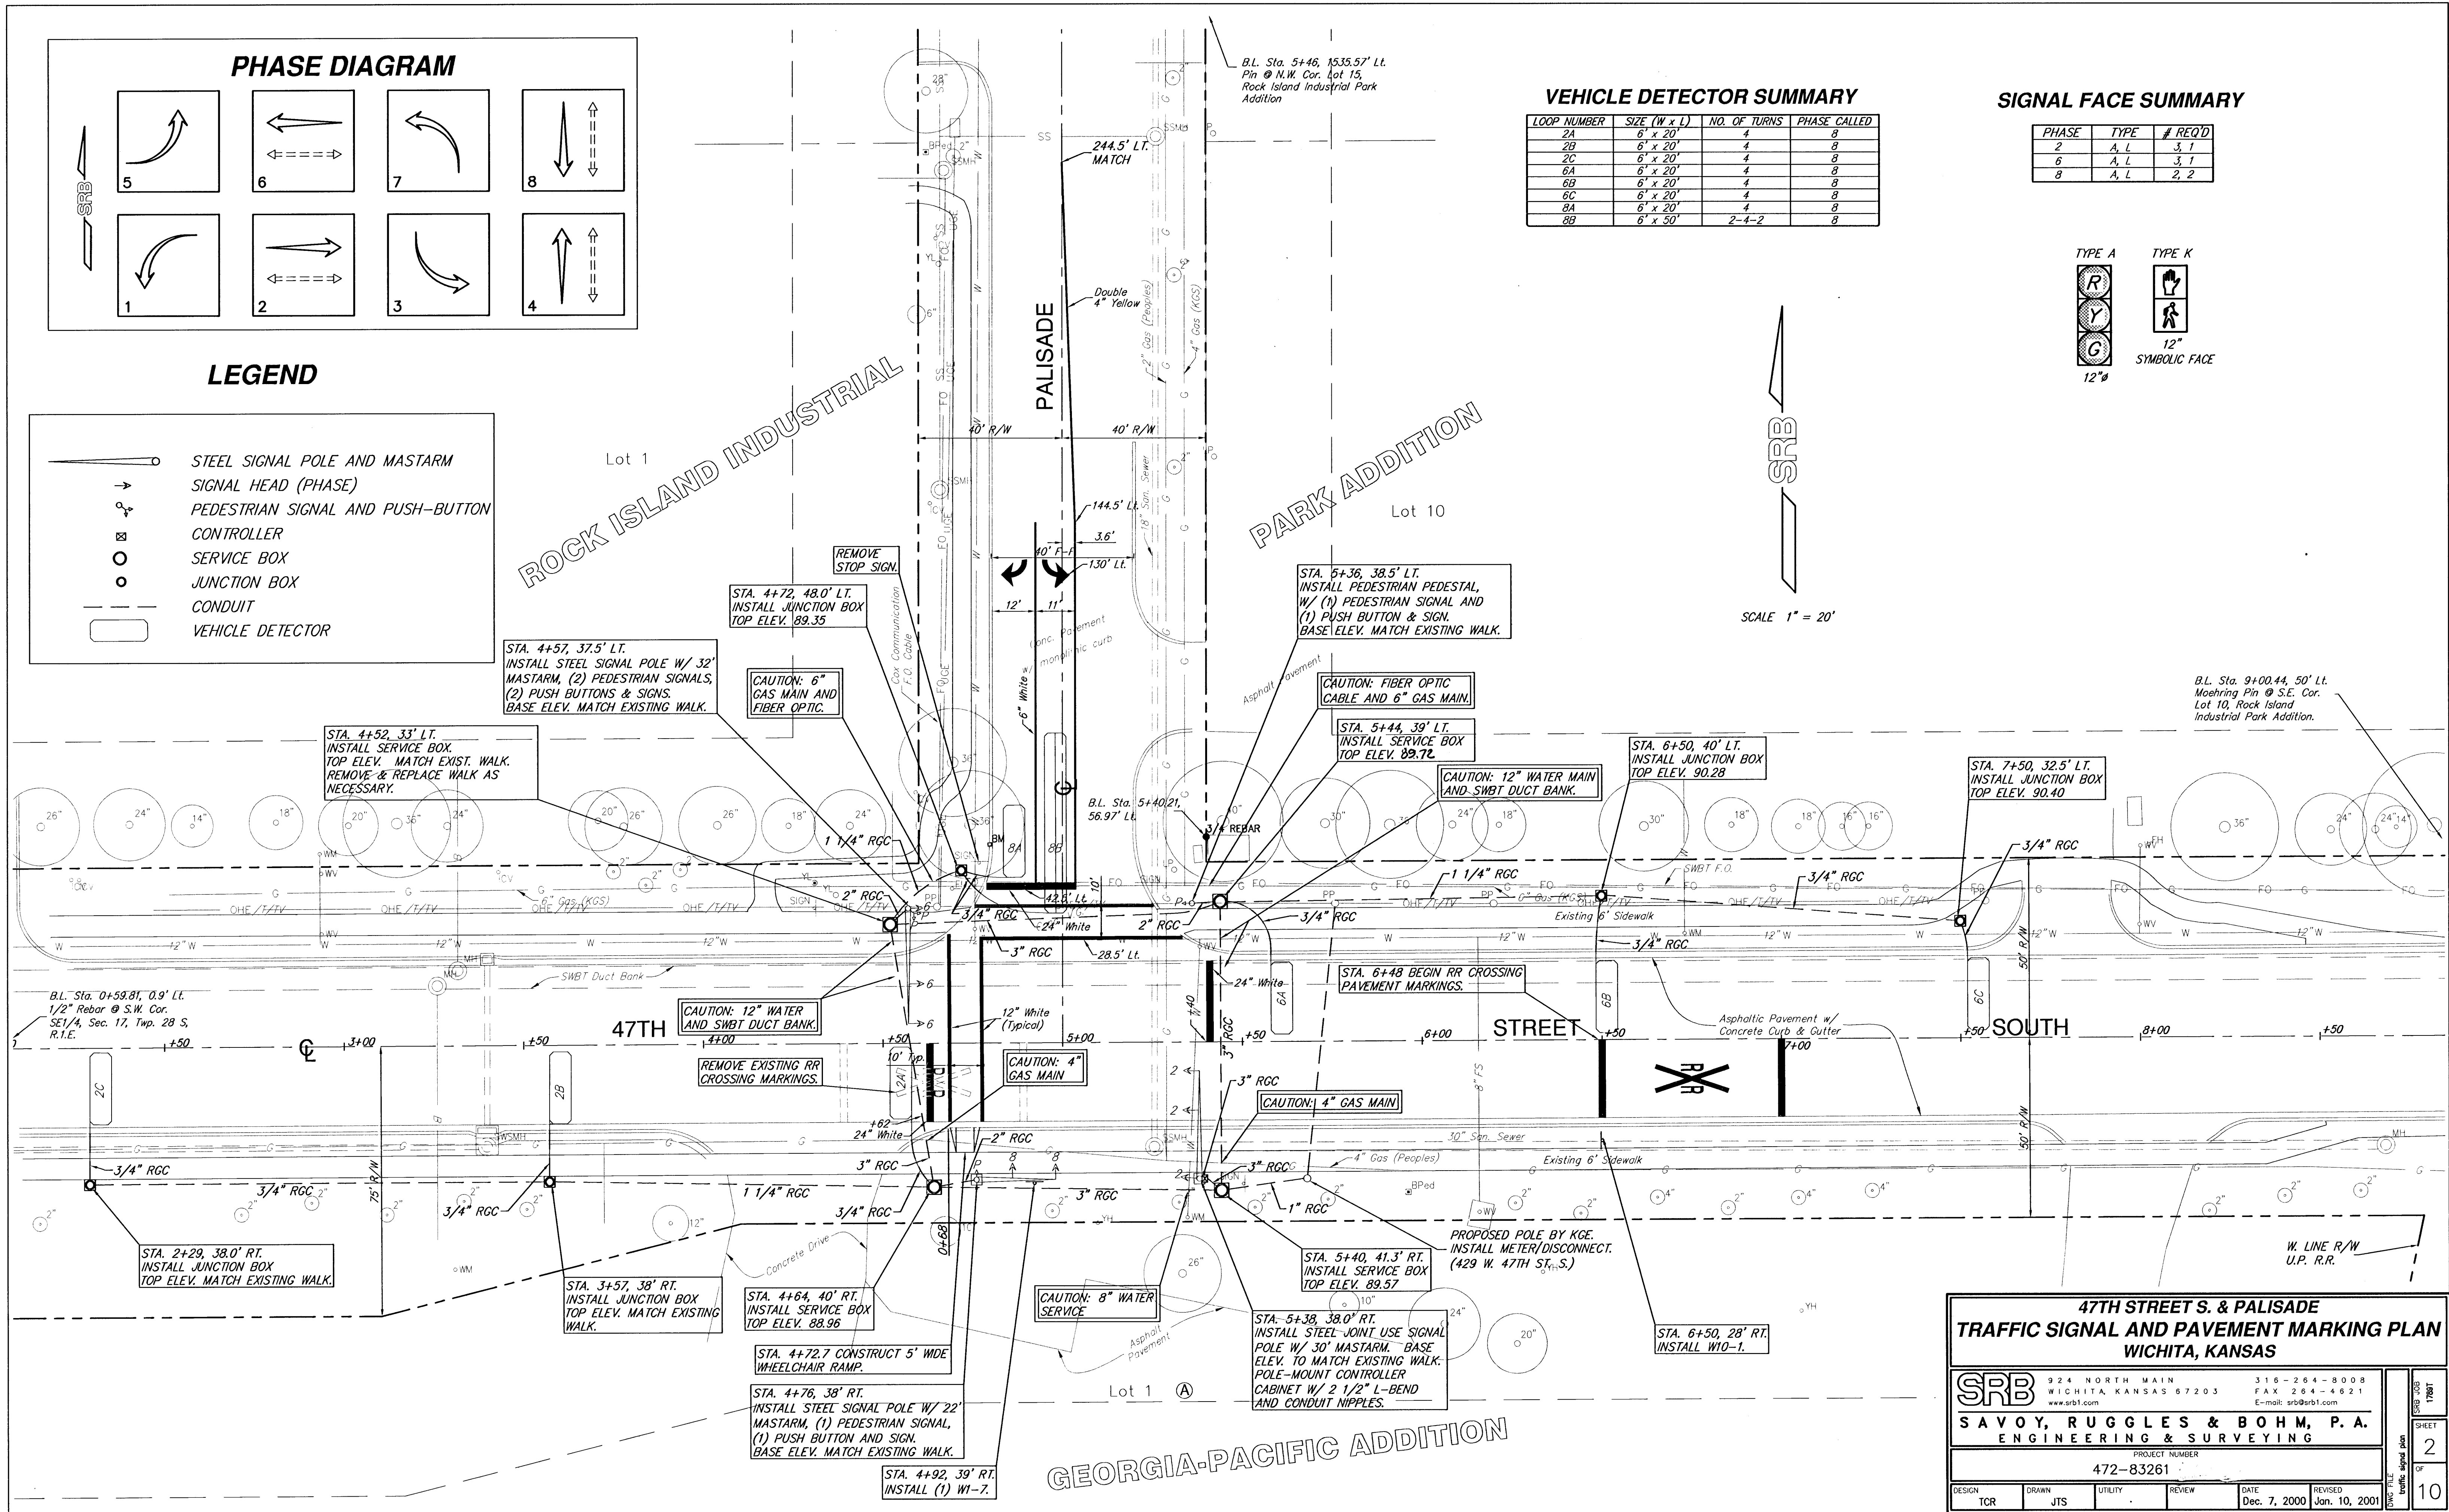

47TH STREET S. & PALISADE
TRAFFIC SIGNAL AND PAVEMENT MARKING PLAN
WICHITA, KANSAS

SRB
SAVOY, RUGGLES & BOHM, P.A.
ENGINEERING & SURVEYING

924 NORTH MAIN
 WICHITA, KANSAS 67203
 316-264-8008
 FAX 264-4621
 E-mail: srb@srb1.com

PROJECT NUMBER
472-83261

DESIGN: TCR
 DRAWN: JTS
 UTILITY:
 REVIEW:
 DATE: Dec. 7, 2000
 REVISED: Jan. 10, 2001

SHEET
2
 OF
10