


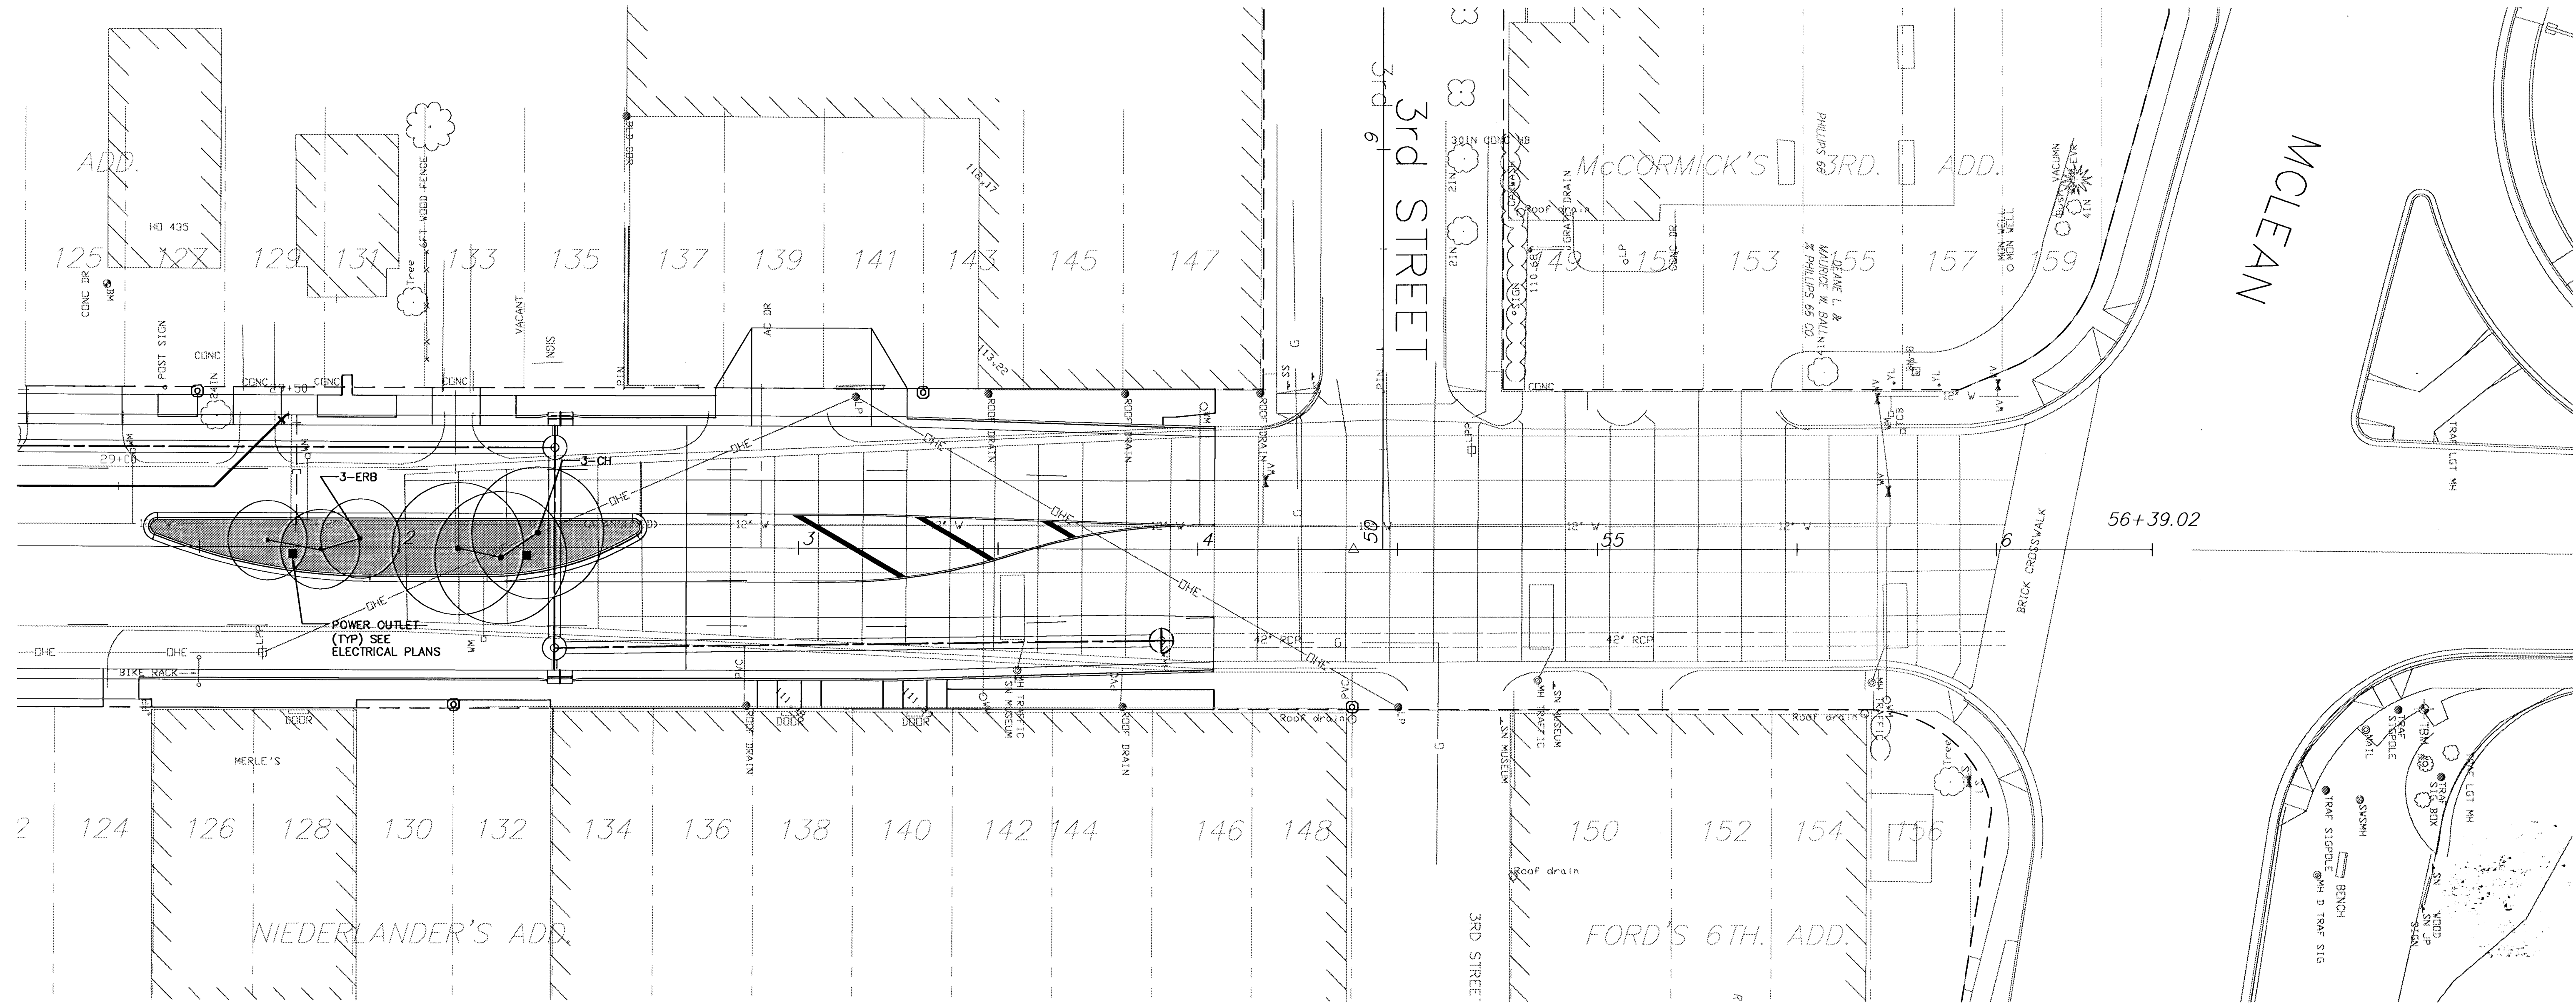


A LANDSCAPE PLAN NO. 7

0' 10' 20' 40' 1"=20.0'

N

LEGEND


AREAS TO BE SODDED WITH A TURF-TYPE FESCUE BLEND

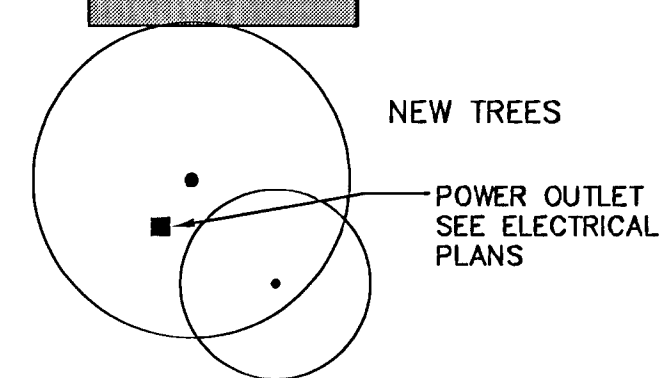

GENERAL NOTES:

1. SEE SHEET LP101 FOR DECIDUOUS TREE PLANTING DETAIL AND PLANT LIST.
2. REFERENCE THE CITY OF WICHITA STANDARD SPECIFICATIONS FOR LANDSCAPE AND IRRIGATION REQUIREMENTS.
3. REMOVE EXISTING SOIL IN MEDIANS TO A DEPTH OF 18" AND REPLACE WITH TOPSOIL. TOPSOIL SHALL BE APPROVED BY OWNER'S REPRESENTATIVE.

KEYMAP

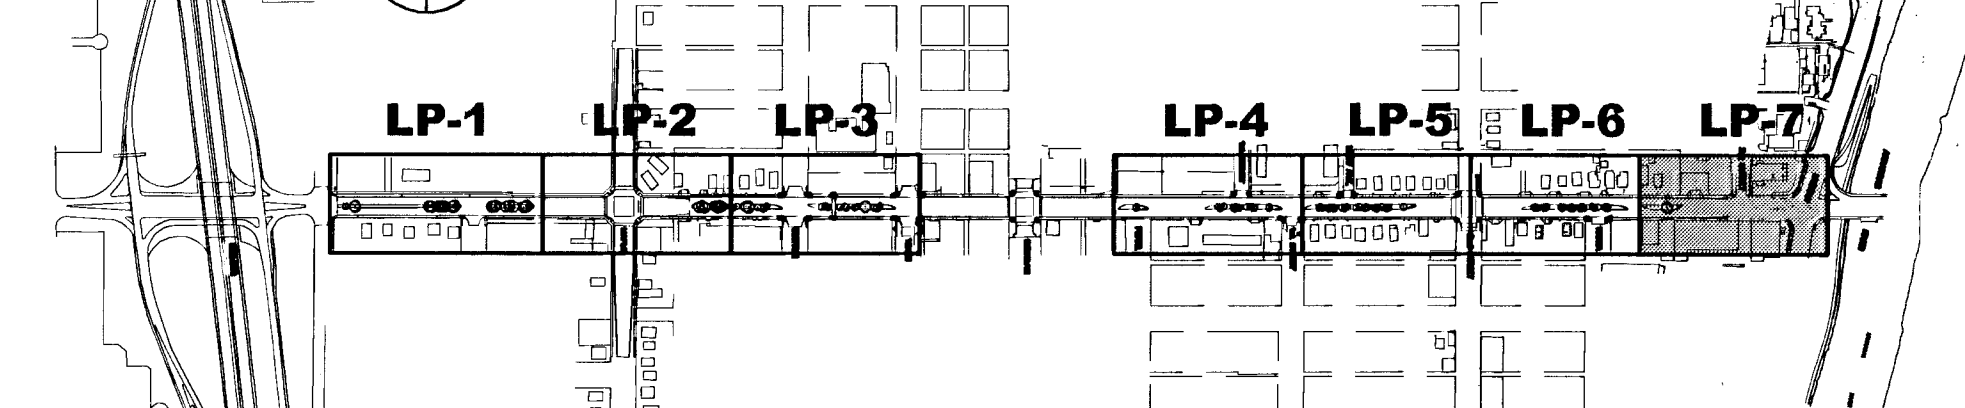

MKEC
ENGINEERING CONSULTANTS
411 N. WEBB ROAD
WICHITA, KS. 67208
316-684-9600

SENECA STREET
PROJECT NAME
LANDSCAPE PLAN NO. 7
SHEET TITLE

TDM DESIGN BY:	LES DRAWN BY:	TDM CHECKED BY:
02/03/03 DATE	LP107 DRAWING NAME	LP7 7 SHEET / OF