


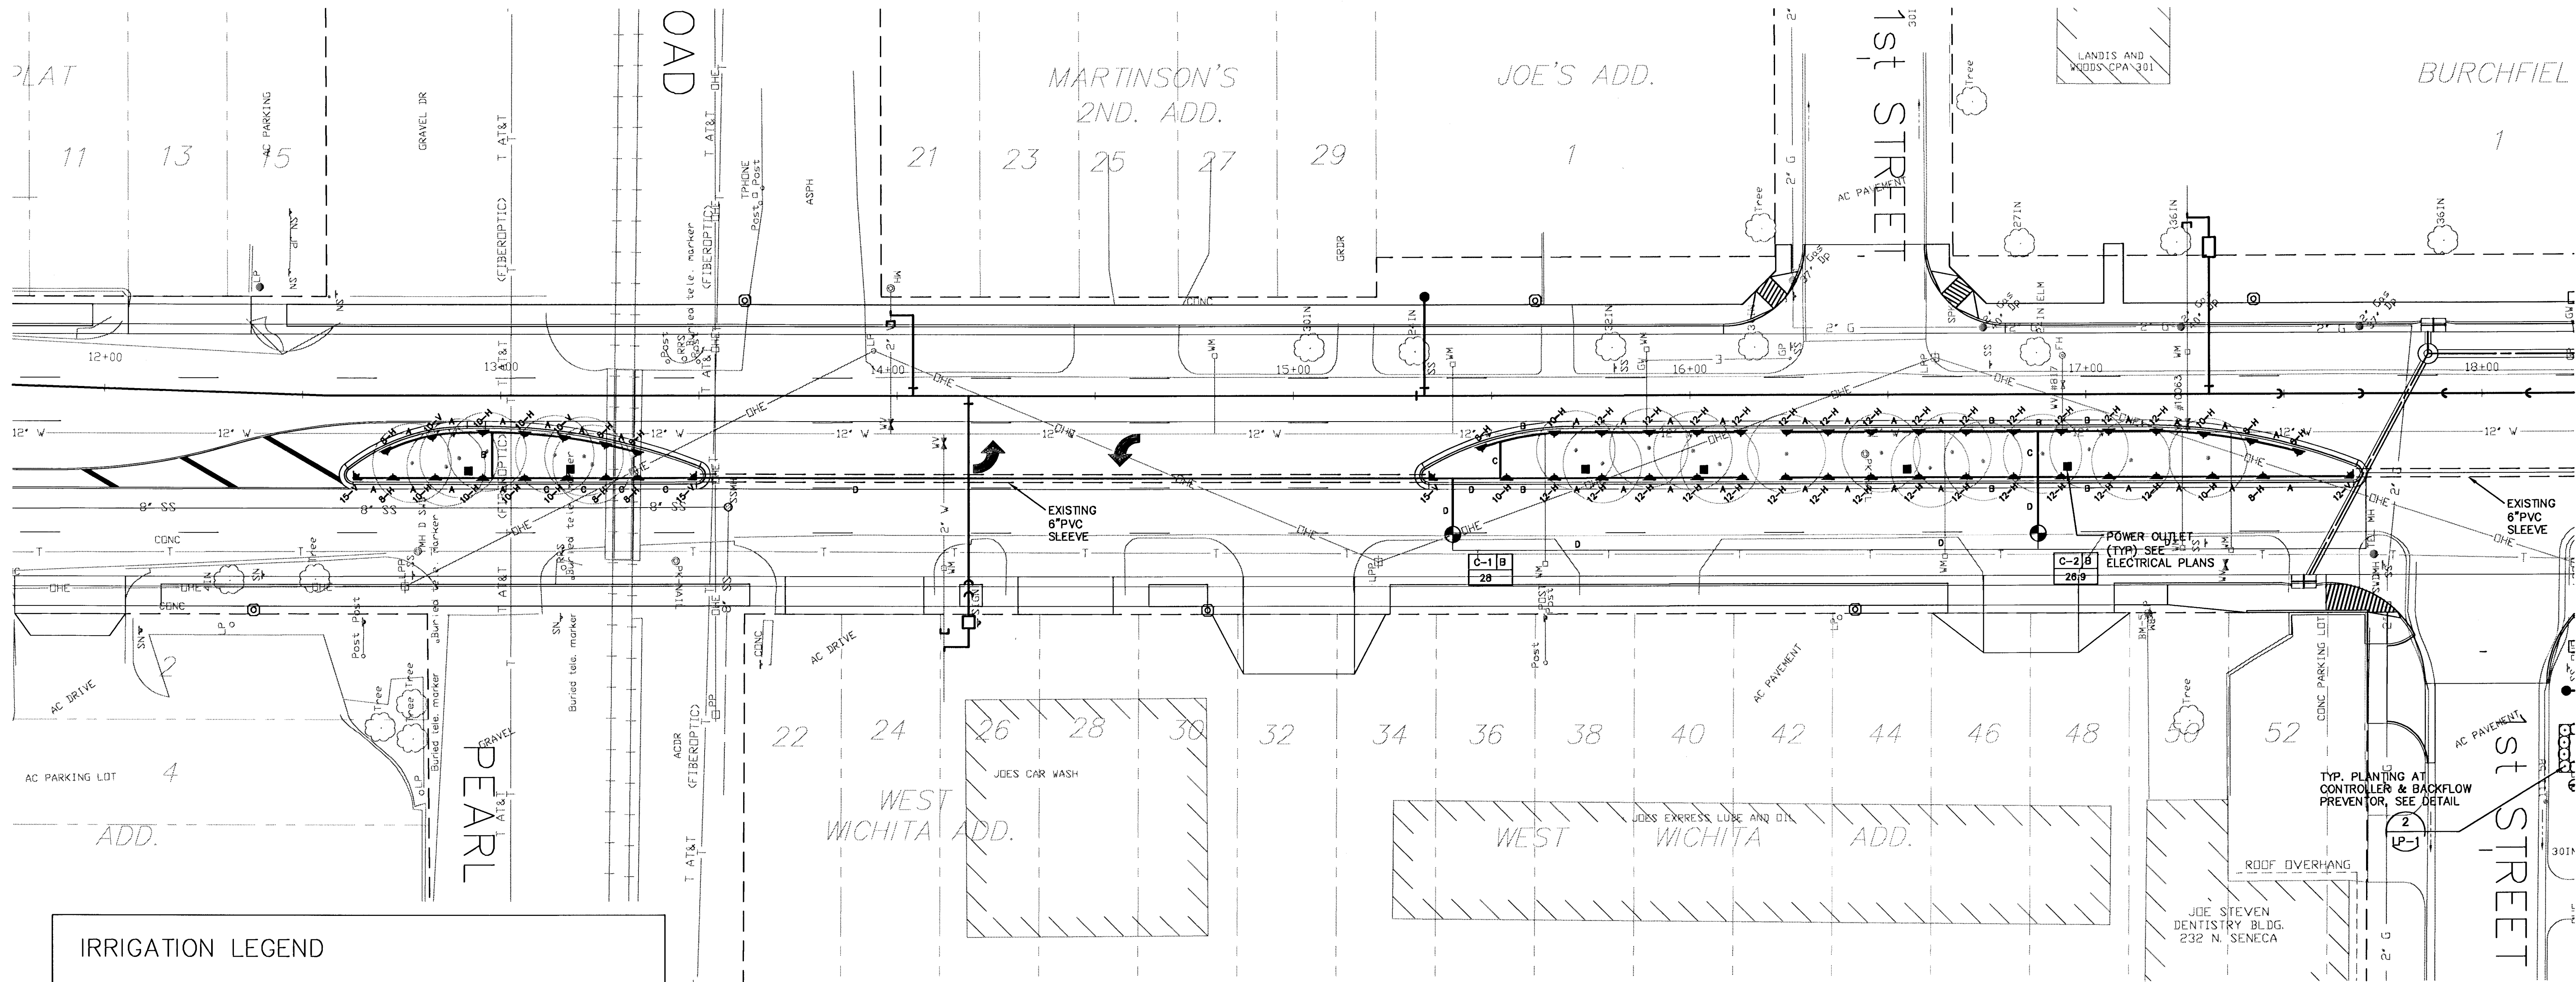

IRRIGATION LEGEND

IRRIGATION HEADS AND NOZZLES

POP-UP HEADS (WEATHER MATIC OR APPROVED EQUAL)

- LX4-HALF
- LX4-QUARTER
- LX4-VARIES

NOZZLE SYMBOLS

- H = HALF
- Q = QUARTER
- V = ADJUSTABLE ARC

PIPE SIZE SYMBOLS

- A = 3/4"
- B = 1"
- C = 1-1/4"
- D = 1-1/2"
- E = 2"
- F = 2-1/2"

IRRIGATION EQUIPMENT

- WEATHERMATIC ELECTRIC VALVE MODEL 2100 WITH PRESSURE REGULATOR, OR APPROVED EQUAL
- STEEL GATE VALVE, NON-RISING STEM, SIZE AS SHOWN OR PIPE SIZE

- WEATHERMATIC CONTROLLER MODEL RM7, 7 STATIONS, LMSP PEDESTAL MOUNT (OR APPROVED EQUAL) LOCATE WHERE DIRECTED BY THE OWNER'S REPRESENTATIVE - COORDINATE ELECTRICAL SUPPLY

- RAIN SENSOR - MINI-CLIK II OR APPROVED EQUAL. MOUNT RAIN SENSOR ON CONTROLLER PEDESTAL.

EXISTING 6" PVC SLEEVES OR NEW SLEEVE (AS INDICATED)


ZONE INFORMATION BOX

CONTROLLER LETTER & ZONE NUMBER → A-4 B
ZONE G.P.M. → 45.6

NOTE:
LATERAL LINES ARE CLASS 200 PVC SOLVENT WELD PIPE.
MAIN LINES ARE SCHEDULE 40 SOLVENT WELD PIPE.

IRRIGATION PLAN NO. 4


0' 10' 20' 40' 1"=20.0'

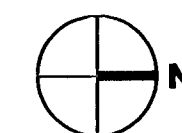

NOTE:

- REFERENCE THE CITY OF WICHITA STANDARD SPECIFICATIONS FOR IRRIGATION REQUIREMENTS.
- IRRIGATION PLANS ARE DIAGRAMMATIC. EXACT PLACEMENT OF LINES AND EQUIPMENT TO BE COORDINATED WITH THE OWNER'S REPRESENTATIVE.
- REFERENCE SHEET LI101 FOR IRRIGATION INSTALLATION DETAILS.

KEYMAP

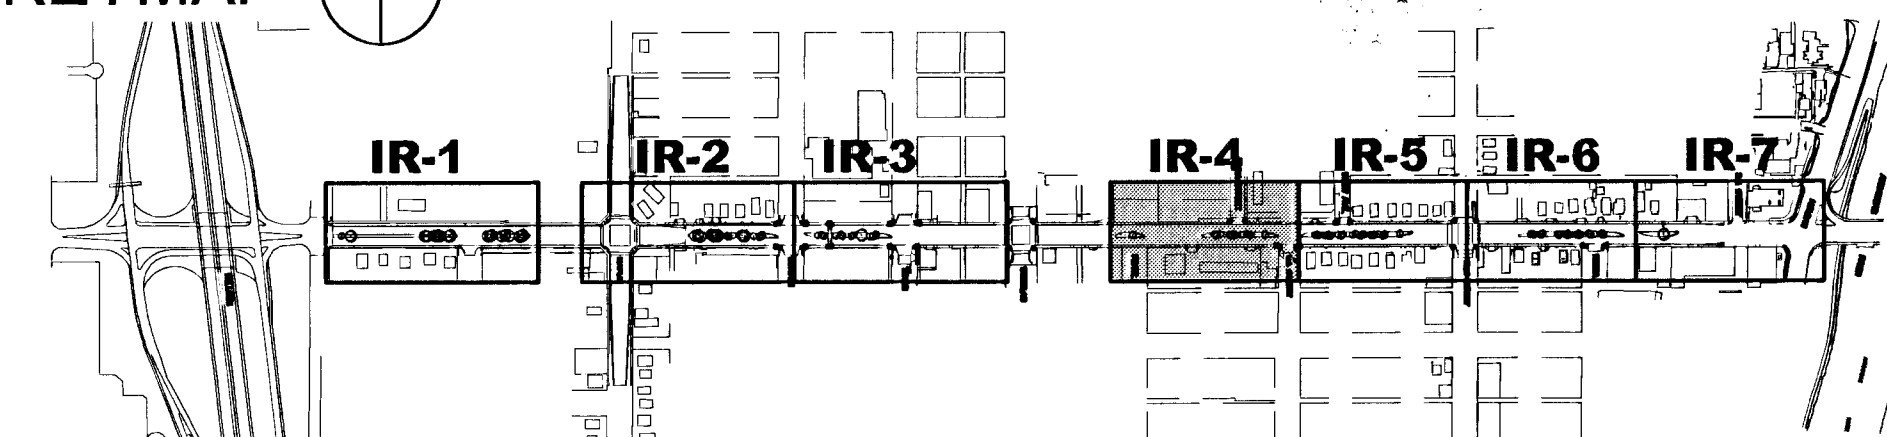

SENECA STREET
PROJECT NAME

IRRIGATION PLAN NO. 4

SHEET TITLE

TDM

DESIGN BY:

02/03/03
DATE

LES

DRAWN BY:

LI104
DRAWING NAME

TDM

CHECKED BY:

LI4 6
SHEET OF

1 IRRIGATION LEGEND AND NOTES

LI104