



BENCHMARKS:  
 BM #1 "□" Cut on Top of Curb,  
 North Side Siefkes, NW of Center  
 Line of Siefkes Ct., Shadybrook  
 Meadow Addition.  
 Elev. = 135.19 City Datum

BM #2 "□" Cut on SW corner of  
 concrete base of SW box 156'  
 north and 41.5' west of E 1/4  
 Sec. 23, T-27-S, R-2-E.  
 Elev. = 143.39 City Datum

BM #3 "□" Cut on concrete base  
 of R/W fence brace post 510' NE  
 of SW corner of Shoal Creek  
 Addition. (South side of Turnpike).  
 Elev. = 154.13 City Datum

# SHOAL CREEK ADDITION

SCALE:  
 1" = 20' HORIZONTAL  
 1" = 5' VERTICAL  
 • = IRON

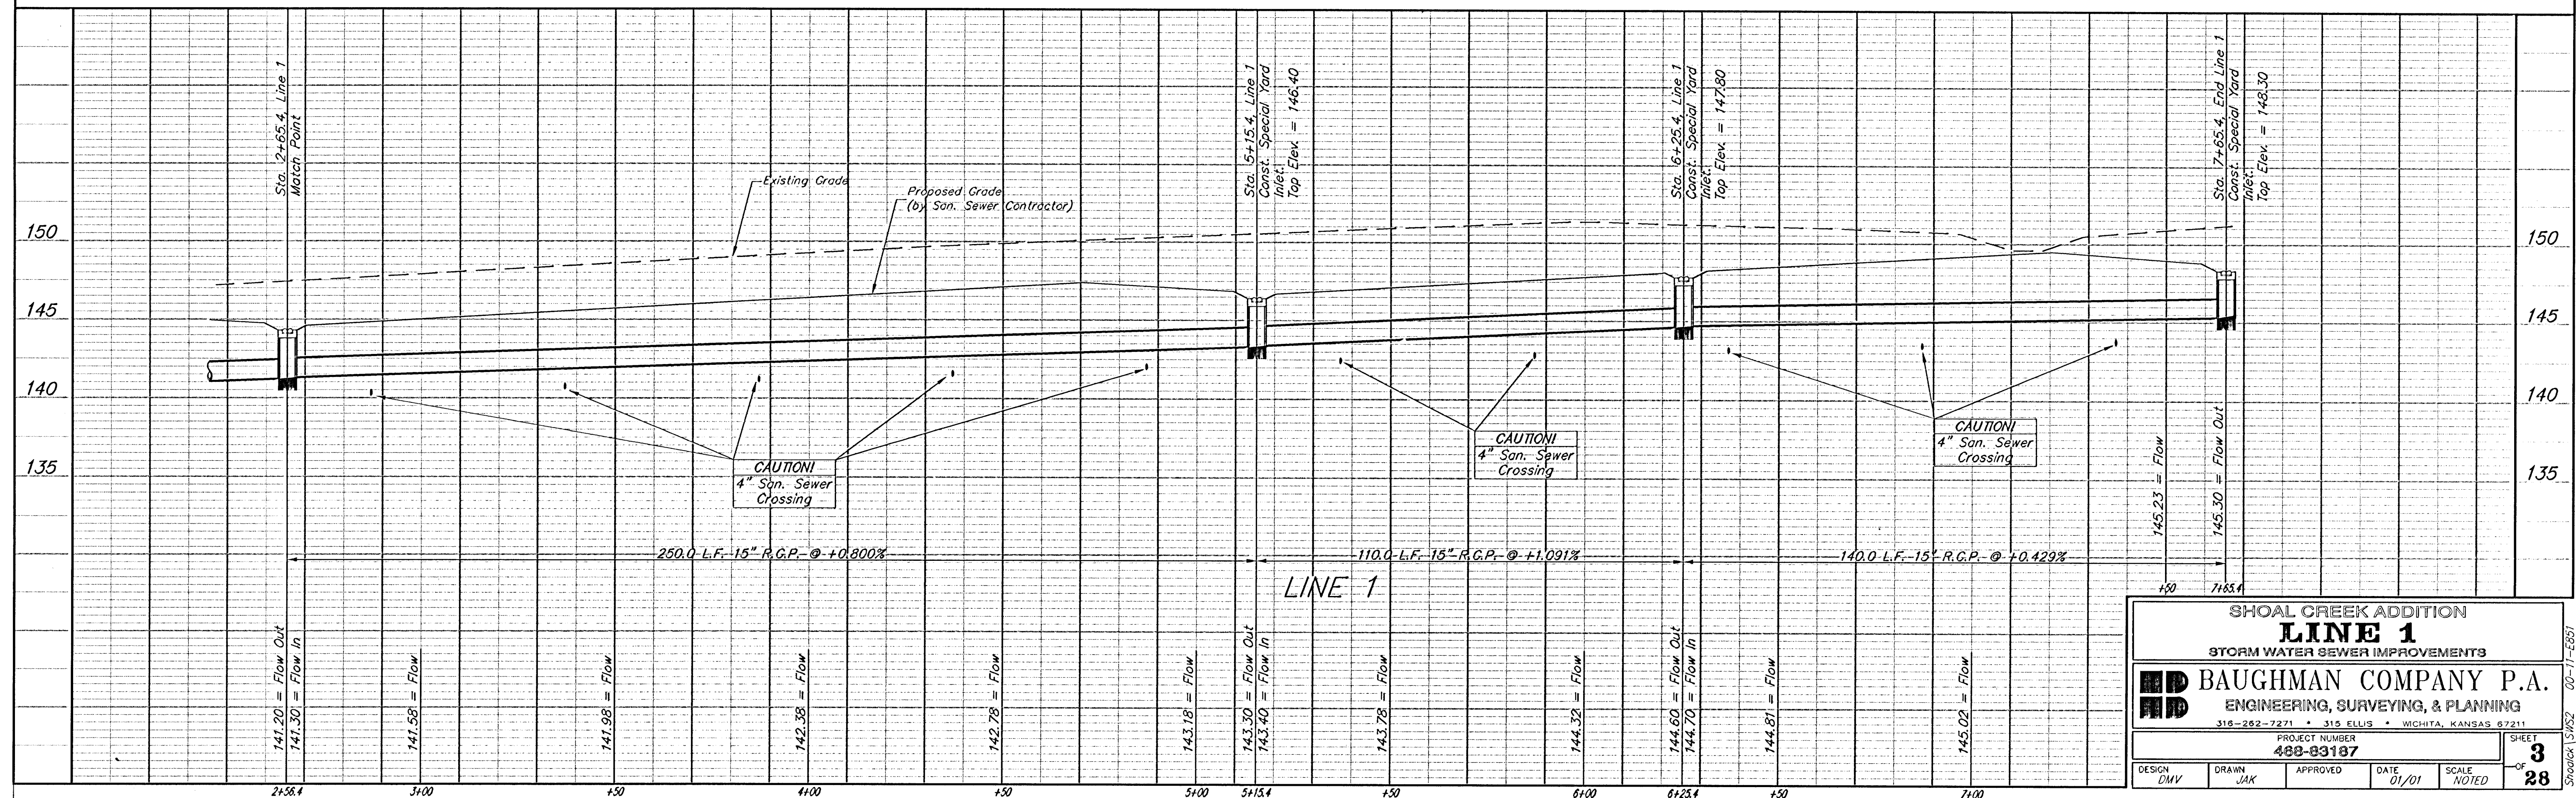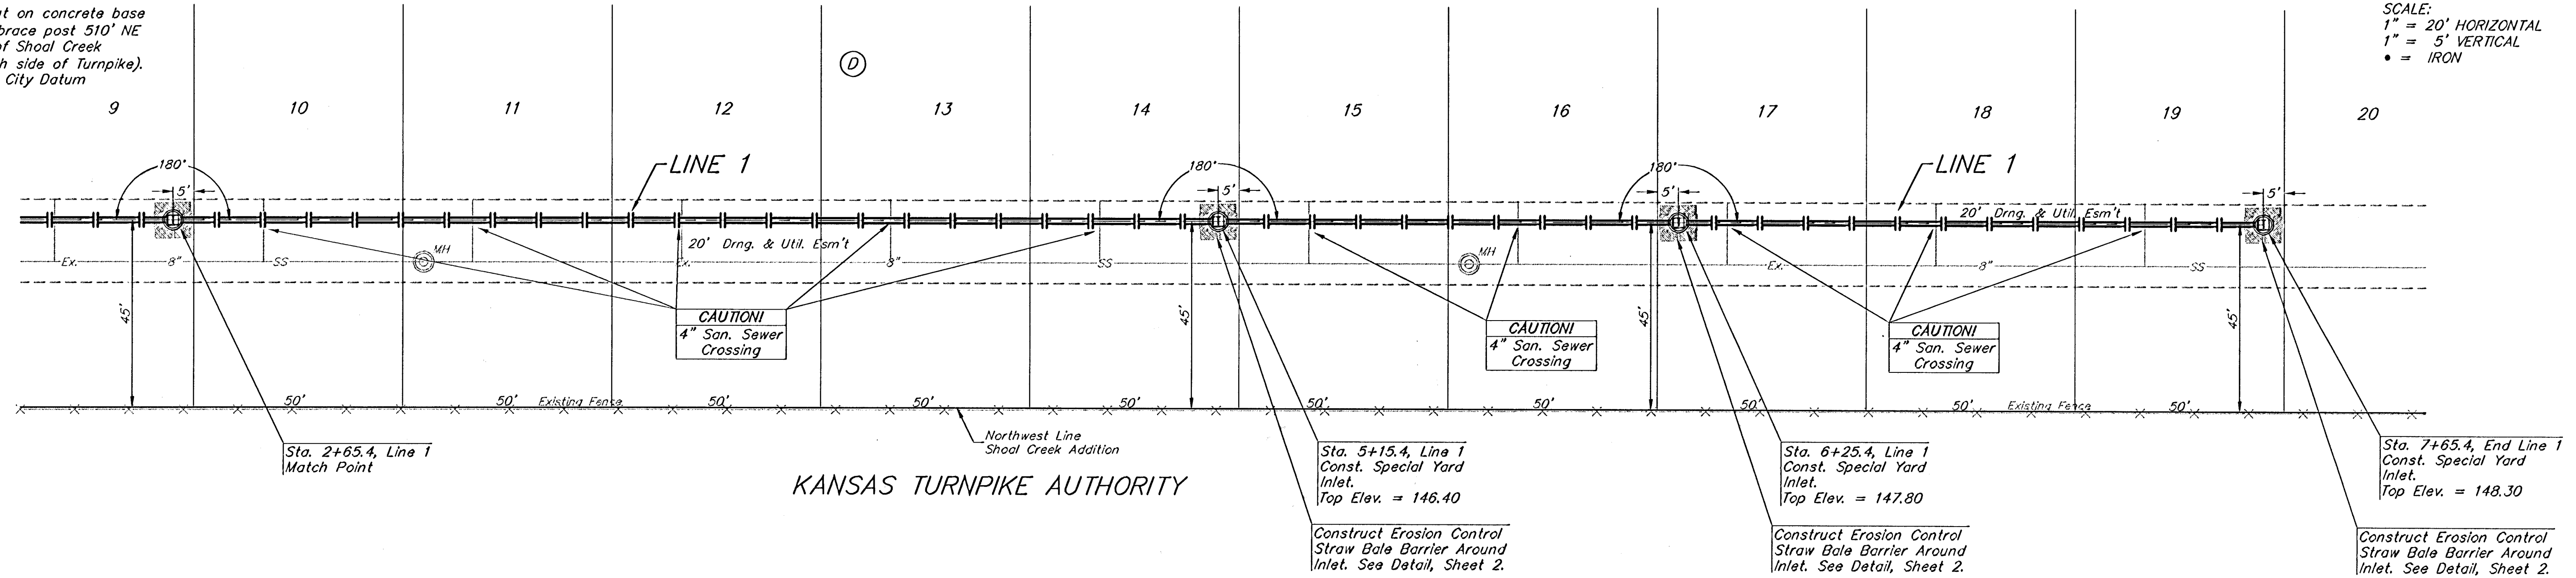

|                                                  |       |          |       |
|--------------------------------------------------|-------|----------|-------|
| SHOAL CREEK ADDITION                             |       |          |       |
| <b>LINE 1</b>                                    |       |          |       |
| STORM WATER SEWER IMPROVEMENTS                   |       |          |       |
| BAUGHMAN COMPANY P.A.                            |       |          |       |
| ENGINEERING, SURVEYING, & PLANNING               |       |          |       |
| 315-262-7271 • 315 ELLIS • WICHITA, KANSAS 67211 |       |          |       |
| PROJECT NUMBER                                   |       | SHEET    |       |
| 488-03187                                        |       | 3        |       |
| DESIGN                                           | DRAWN | APPROVED | DATE  |
| DMV                                              | JAK   |          | 01/01 |
| SCALE                                            |       | NOTED    |       |
|                                                  |       | 28       |       |