
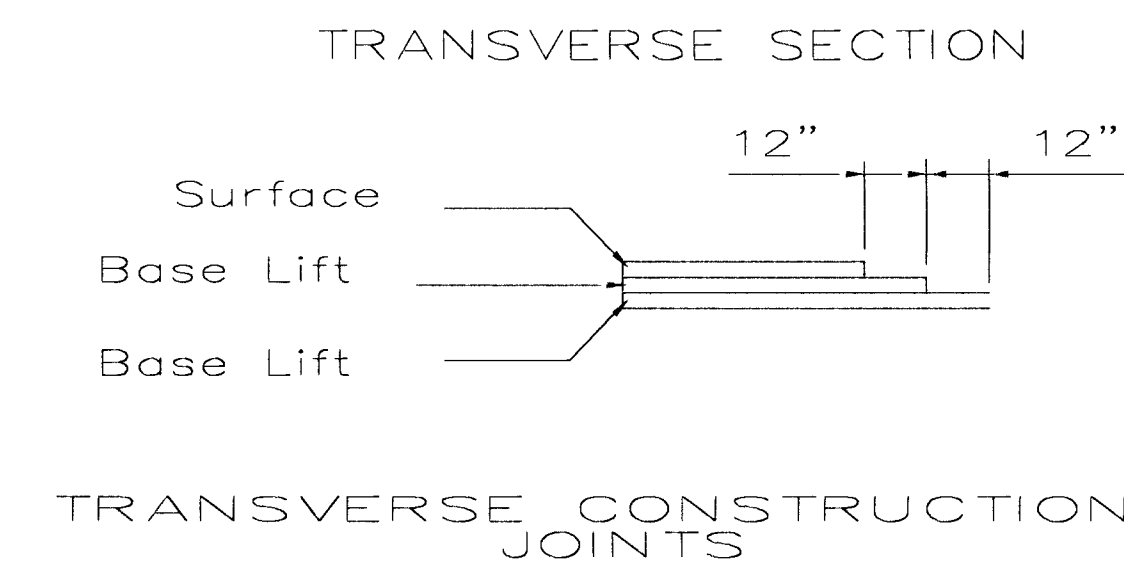
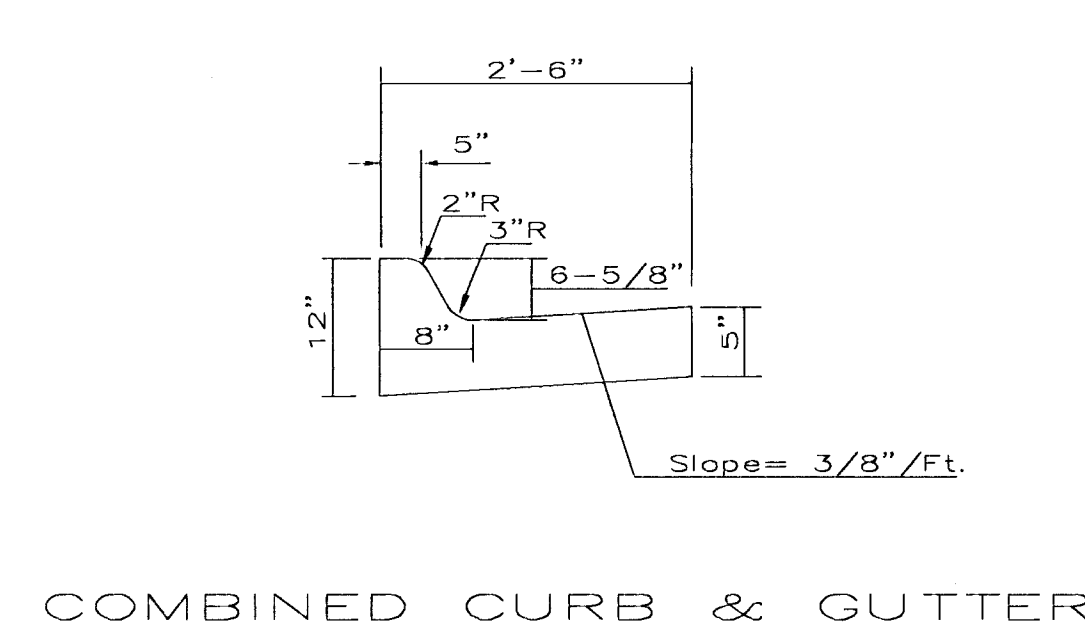
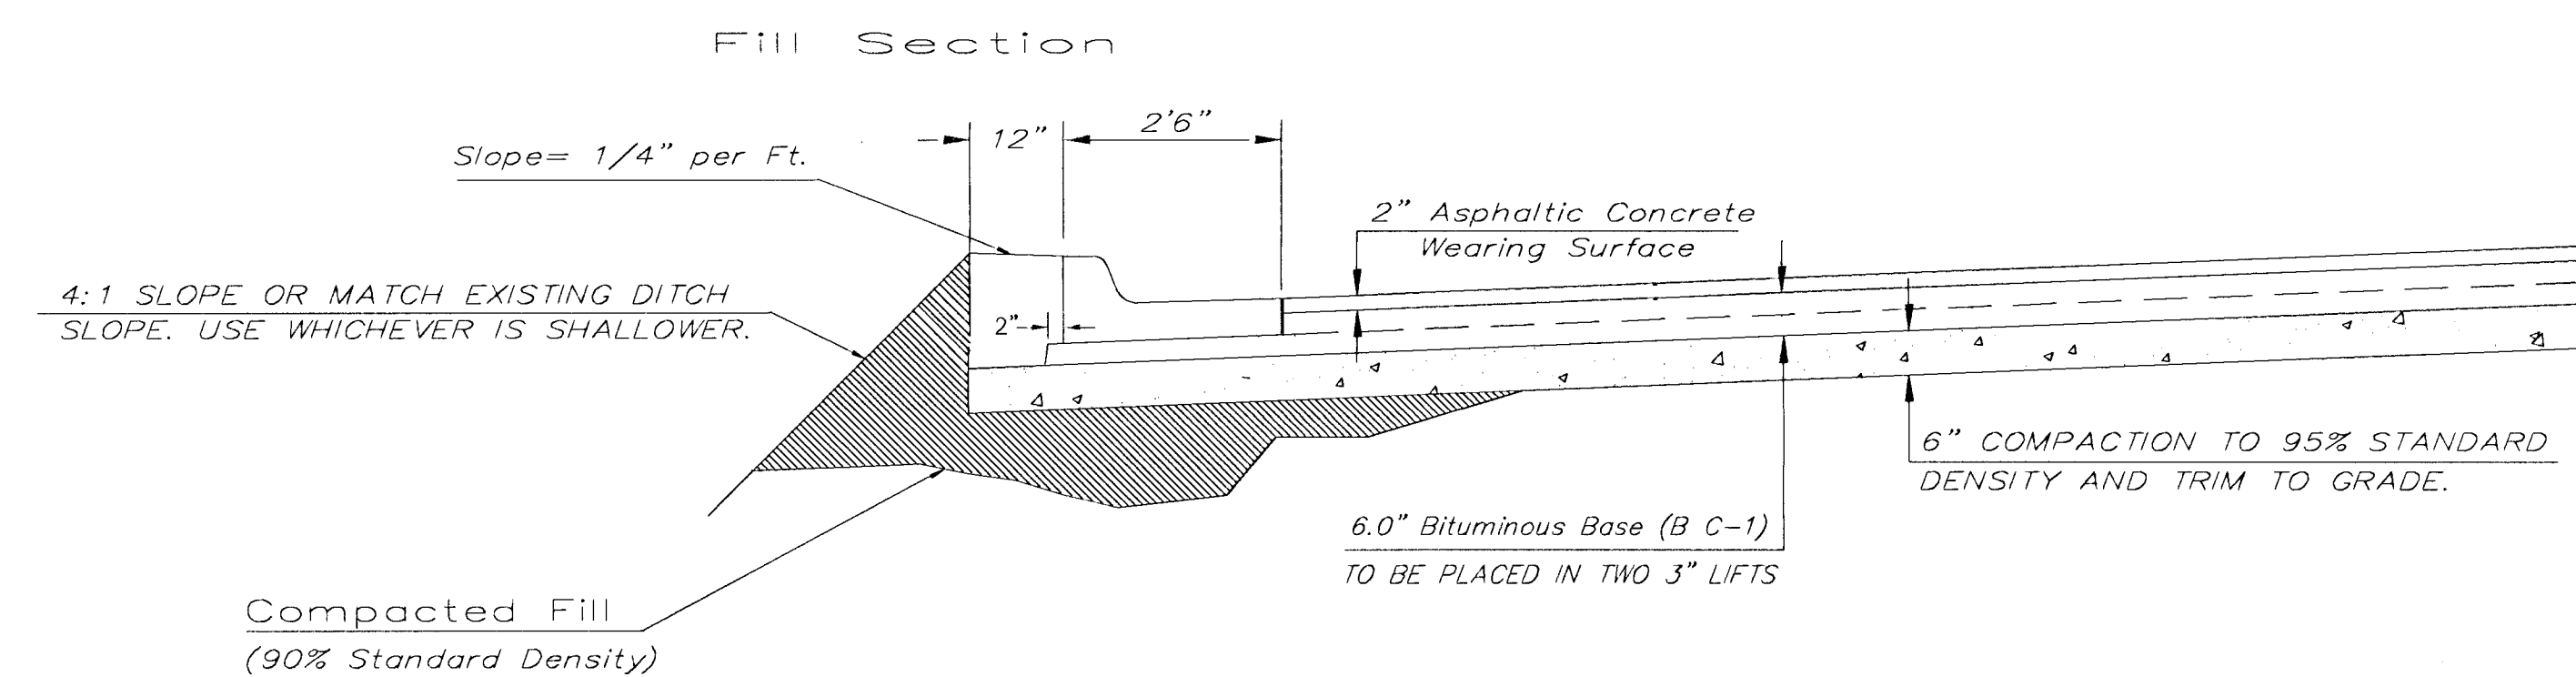


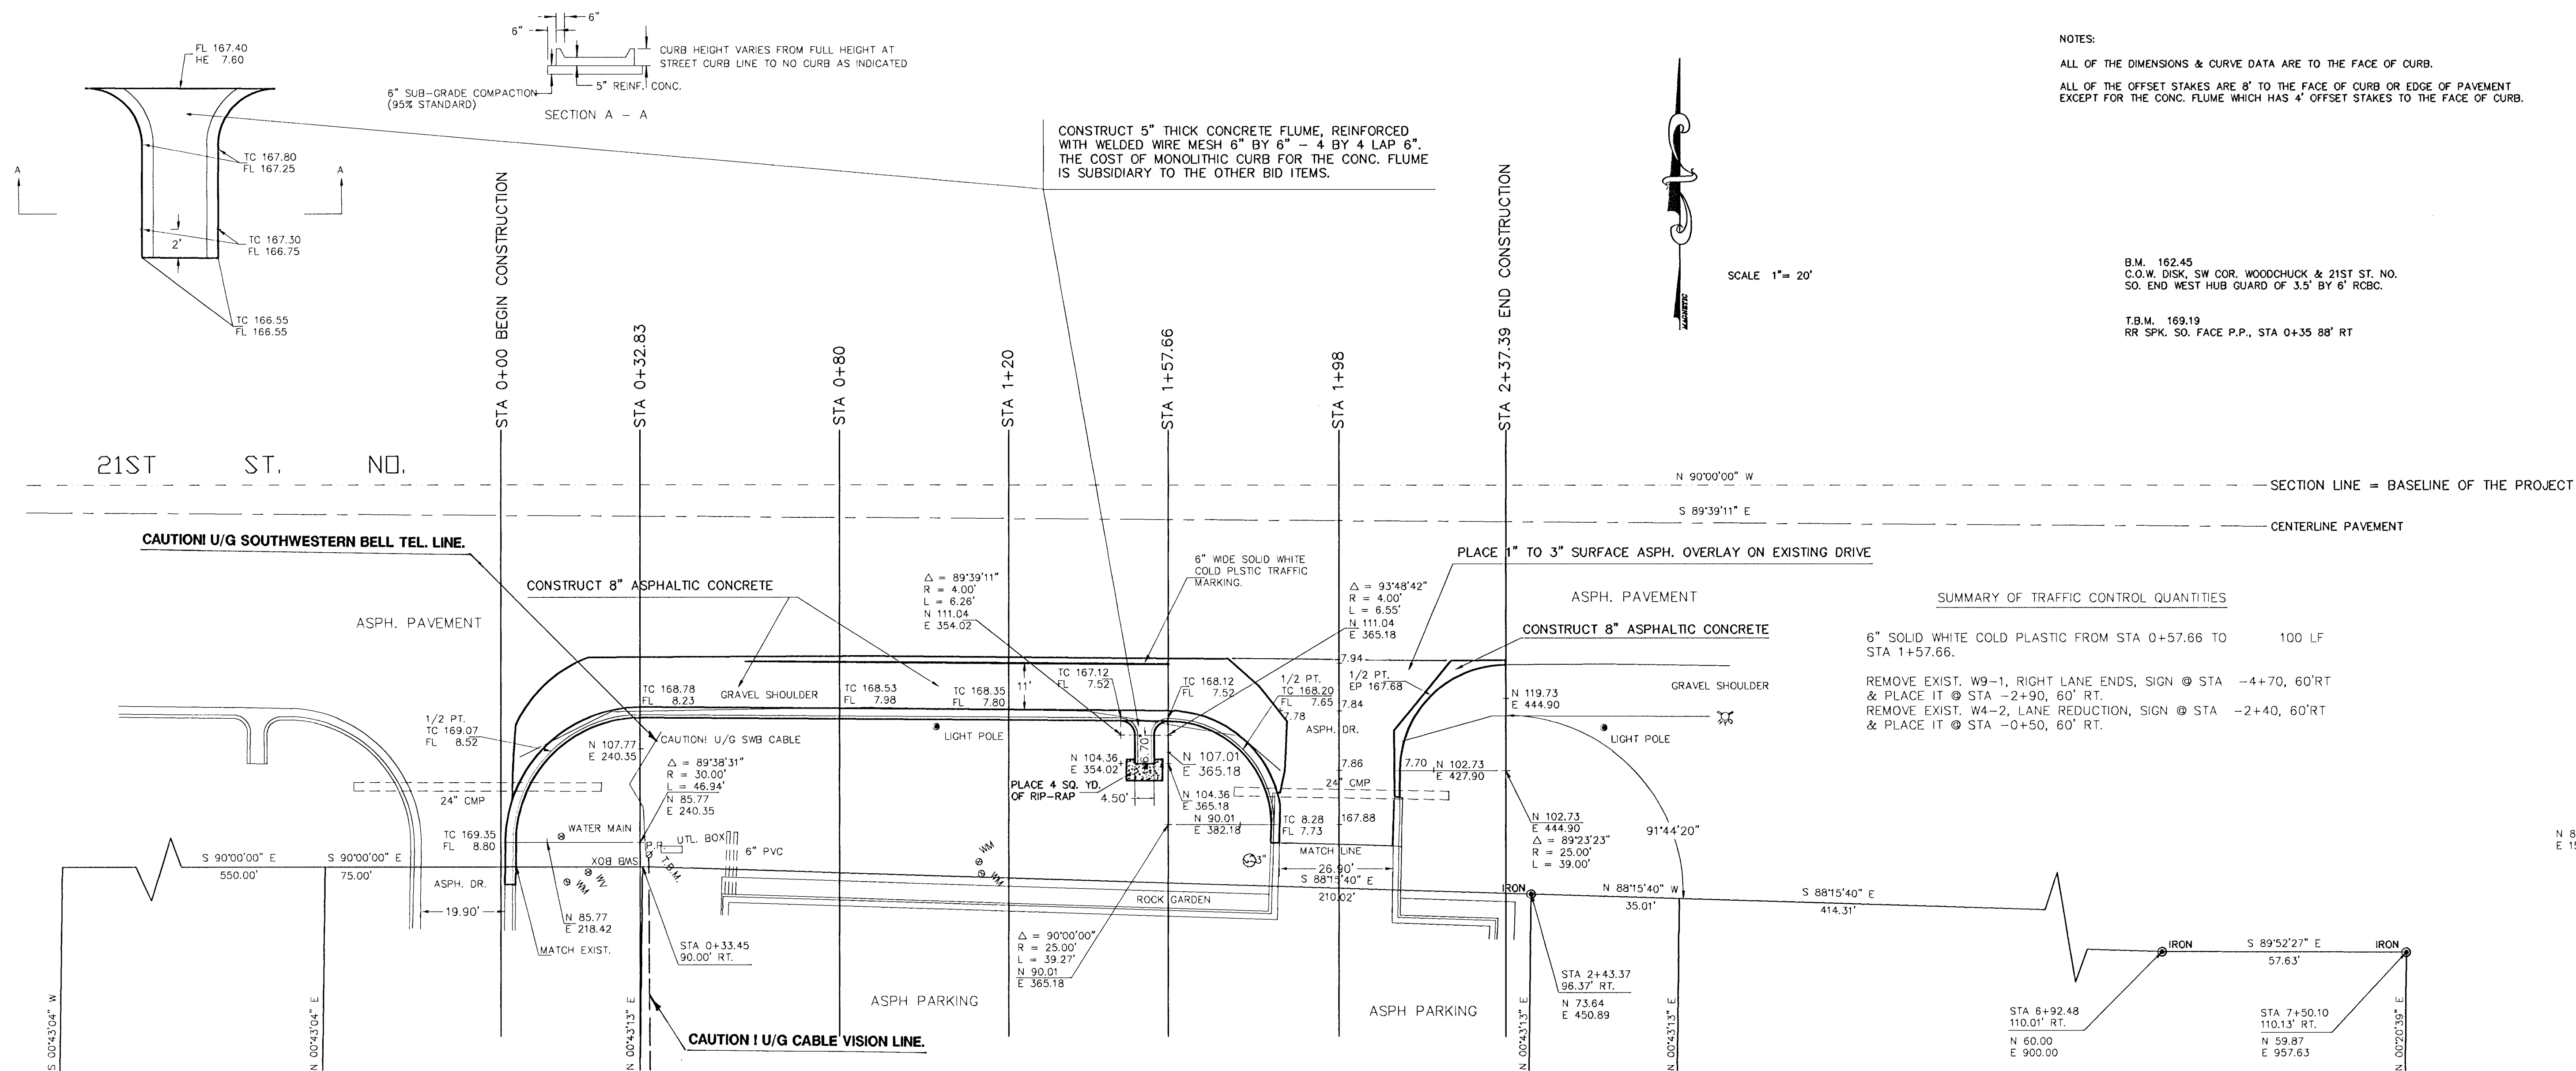

Transverse construction joints shall be constructed in flexible base pavements at locations where pavement joins existing flexible base pavement as shown by the detail. All costs associated with the construction of the transverse joint shall be included in the bid price for Square Yards 6.5\"/>

PAVEMENT DETAILS

NOTE: THE COST OF ANY EARTHWORK OR SUB-GRADE TREATMENT IS SUBSIDIARY TO THE COST OF OTHER BID ITEMS.

DECEL LANE ON 21ST ST. TO SERVE LOT 1, BLK 1, GOLF PARK WEST ADD.
CONSTRUCTION PLANS
INDEX # 763813
SHEET 4 OF 5
DRAWN: B.R. DESIGN: B.R.