
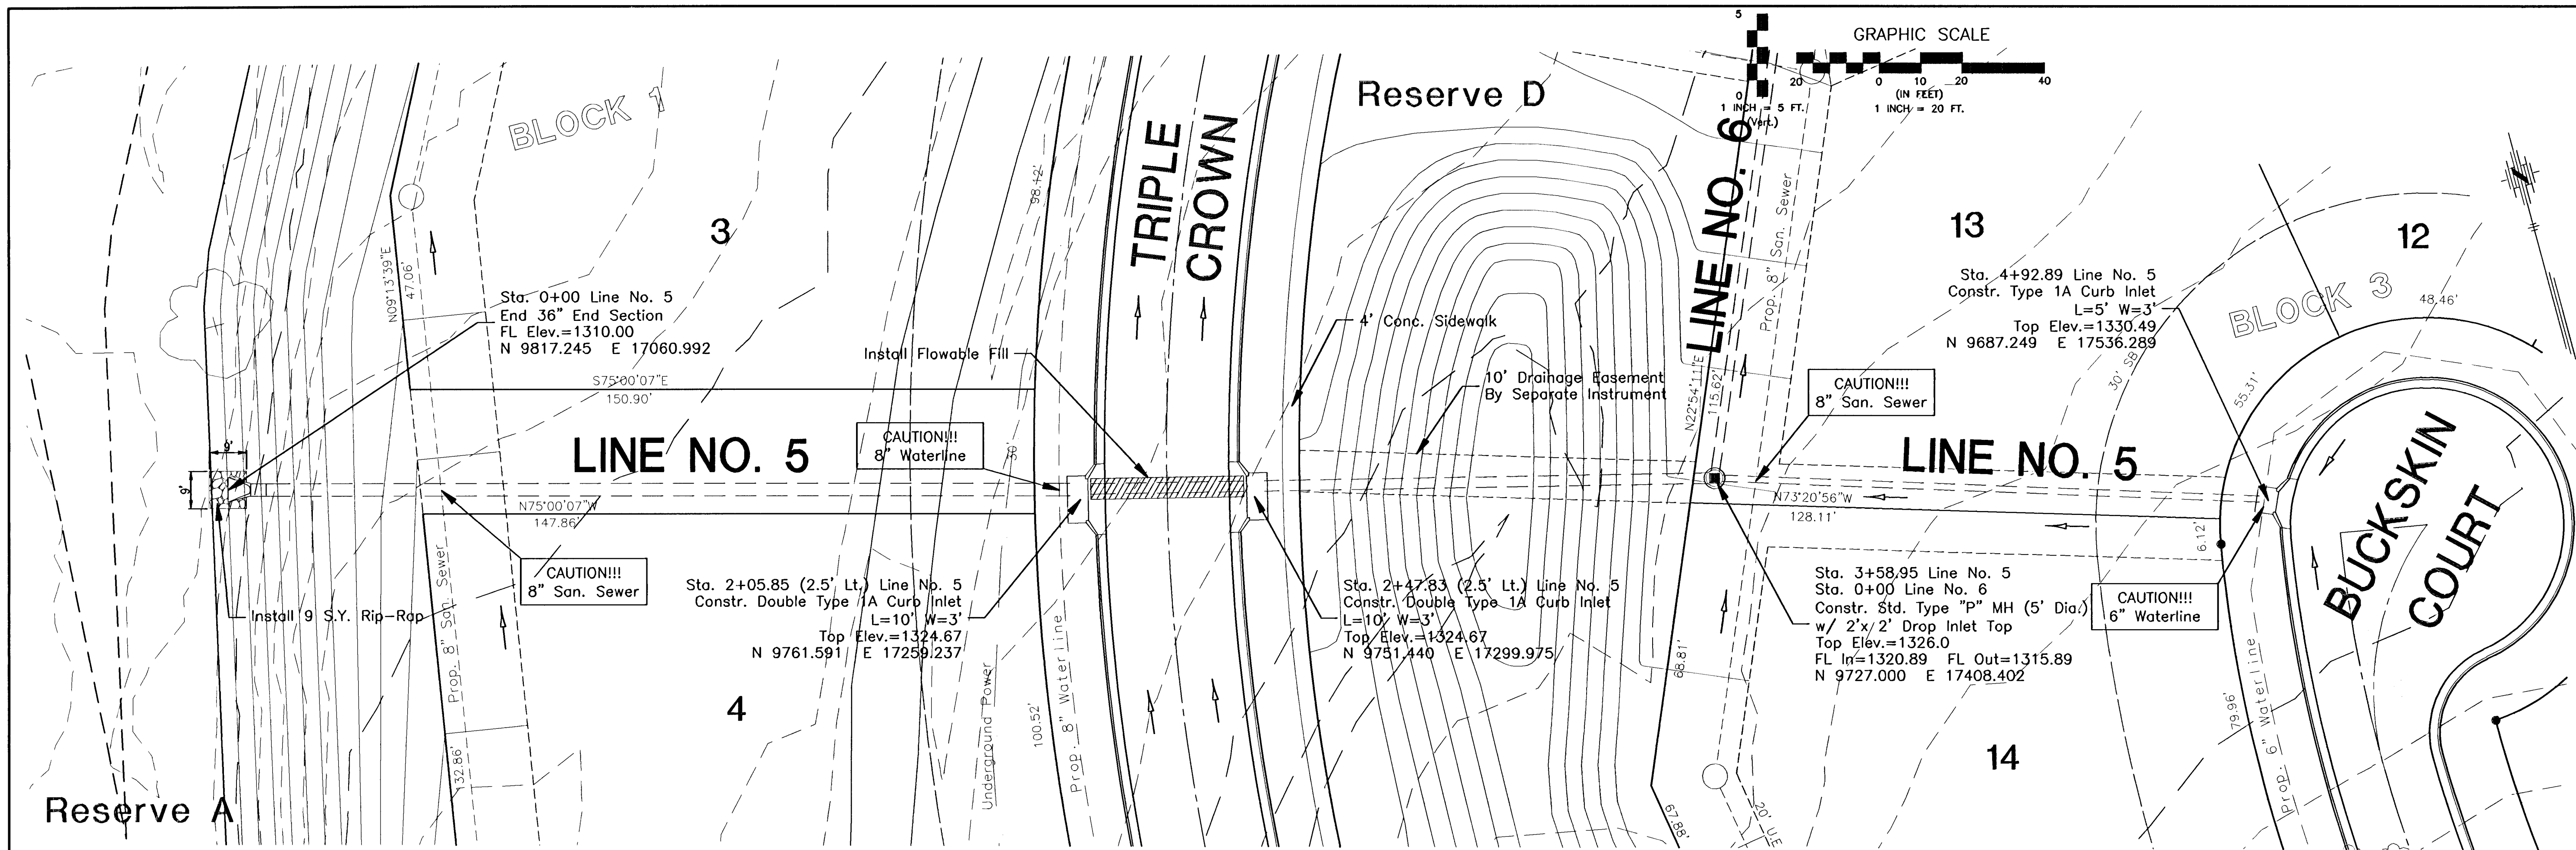



G:\APPS\DWG\BASE-ST.dwg Mon Mar 26 09:35:59 2002 James Ubert - Poe & Associates of Kansas, Inc.

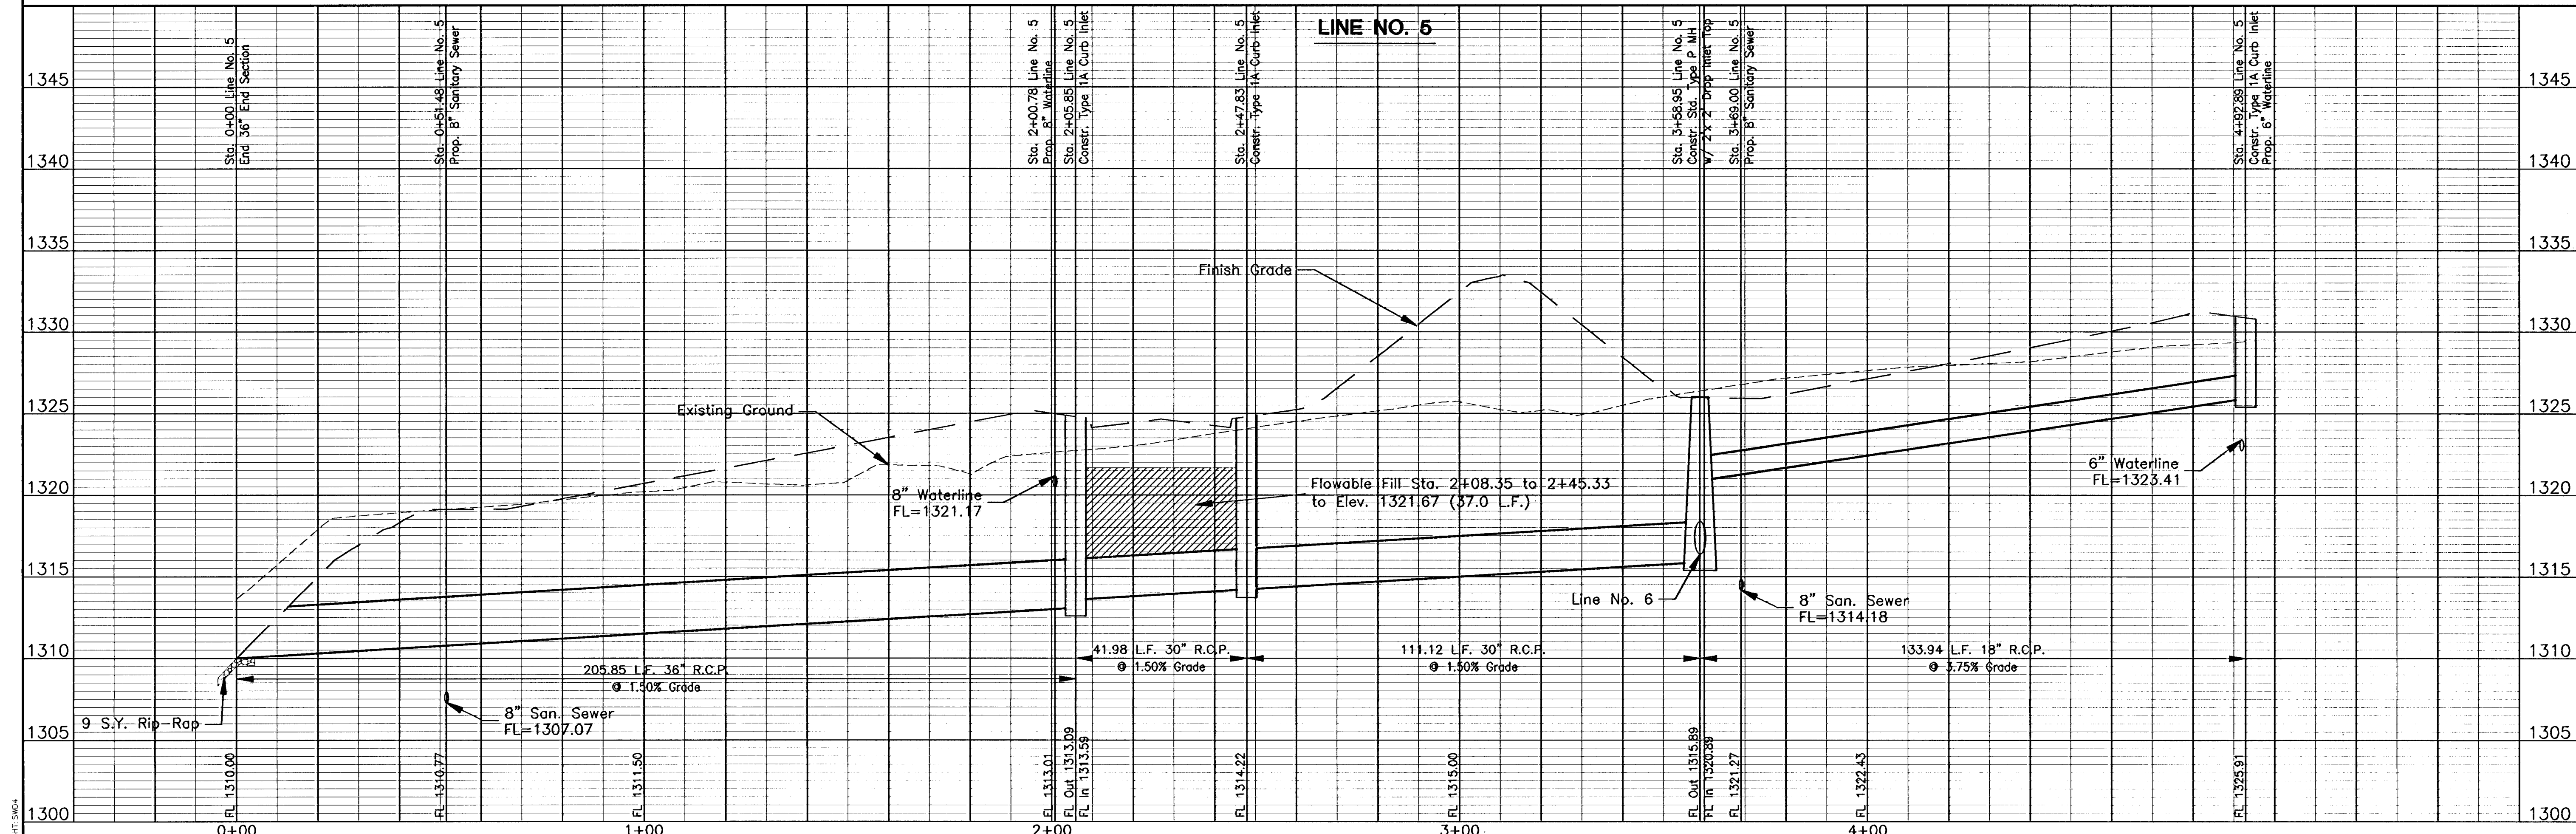

FINAL

Designed By: J. Ubert / J. Dickman
Drawn By: J. Dickman
Poe Job No.: 1694A
Date: March 2002

24 of 112

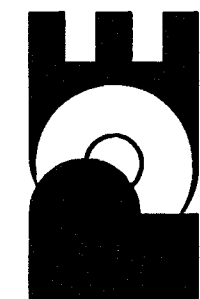

POE & ASSOCIATES OF KANSAS, INC.
CONSULTING ENGINEERS
9940 E. Central, Suite 200 • Wichita, KS 67208-4242
Phone 316/685-4114 • FAX 316/685-4444

EQUESTRIAN ESTATES - PHASE 1
STORM WATER SEWER
LINE NUMBER 5
CITY OF WICHITA, KANSAS
MICHAEL E. LINDEBAUM, P.E. - CITY ENGINEER
C.O.W. Proj# 472-83424 O.C.A.# 185705

No.	Date	By	Approved	Revision
1				
2				
3				
4				