
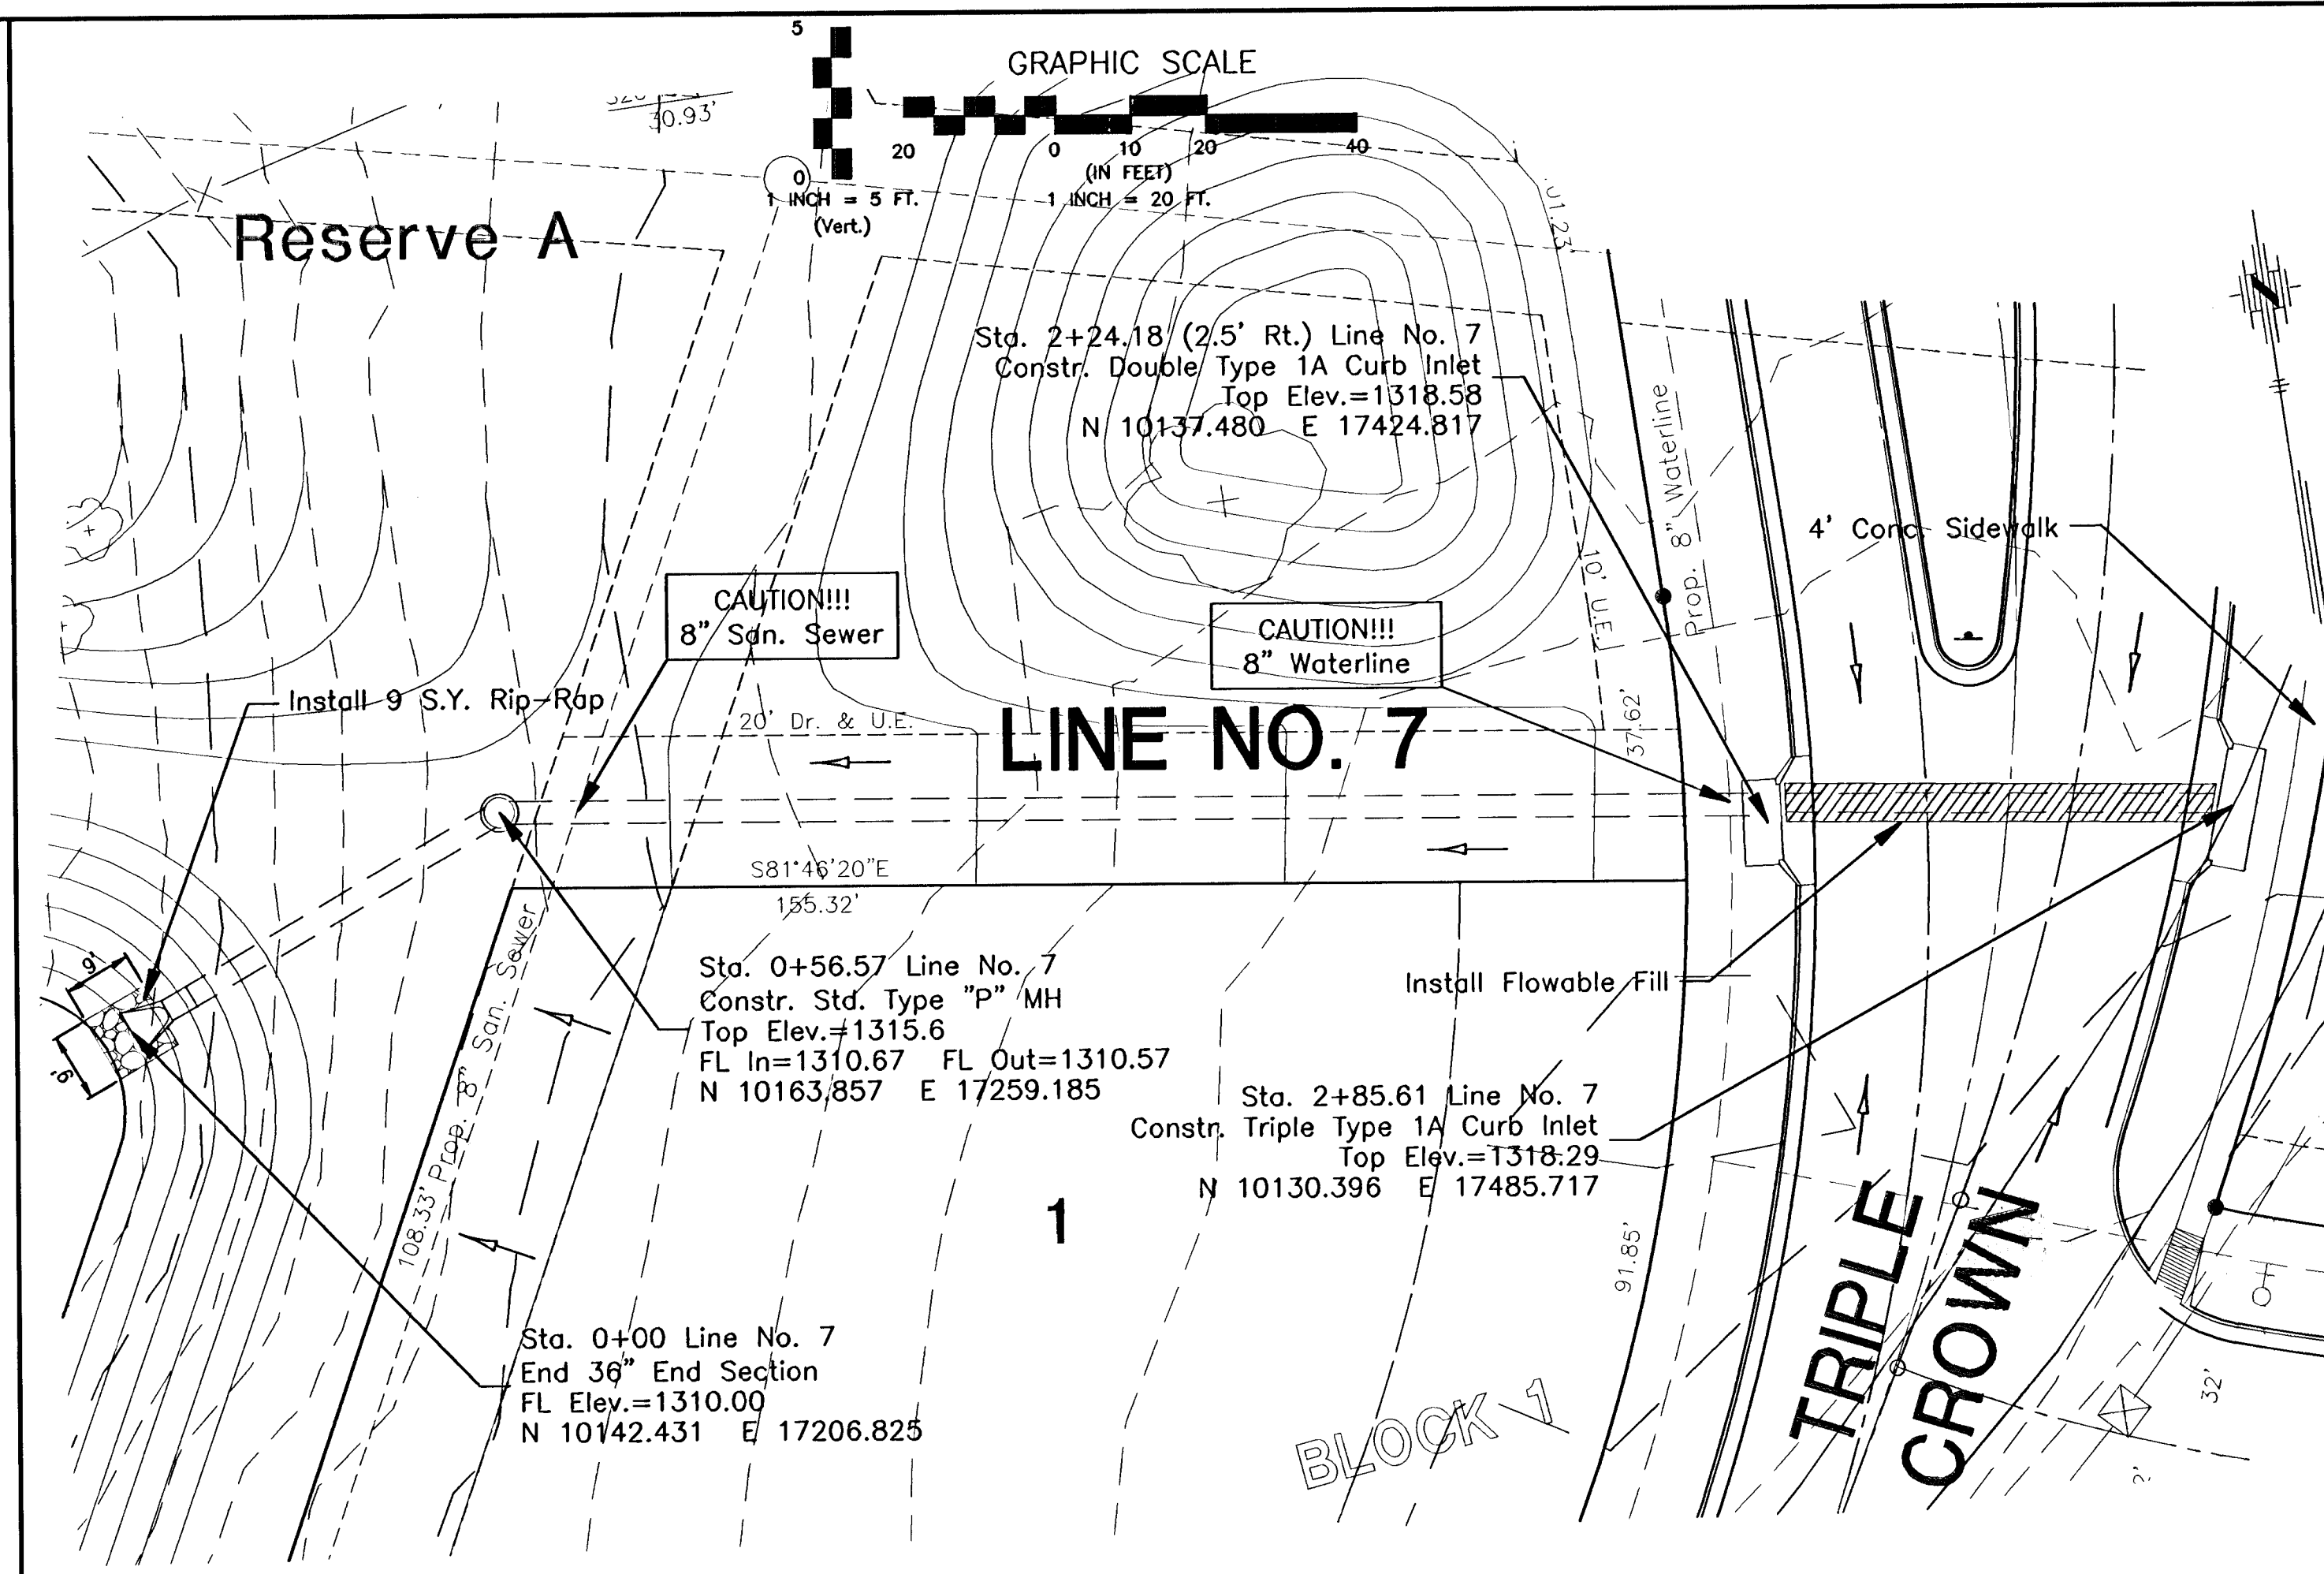
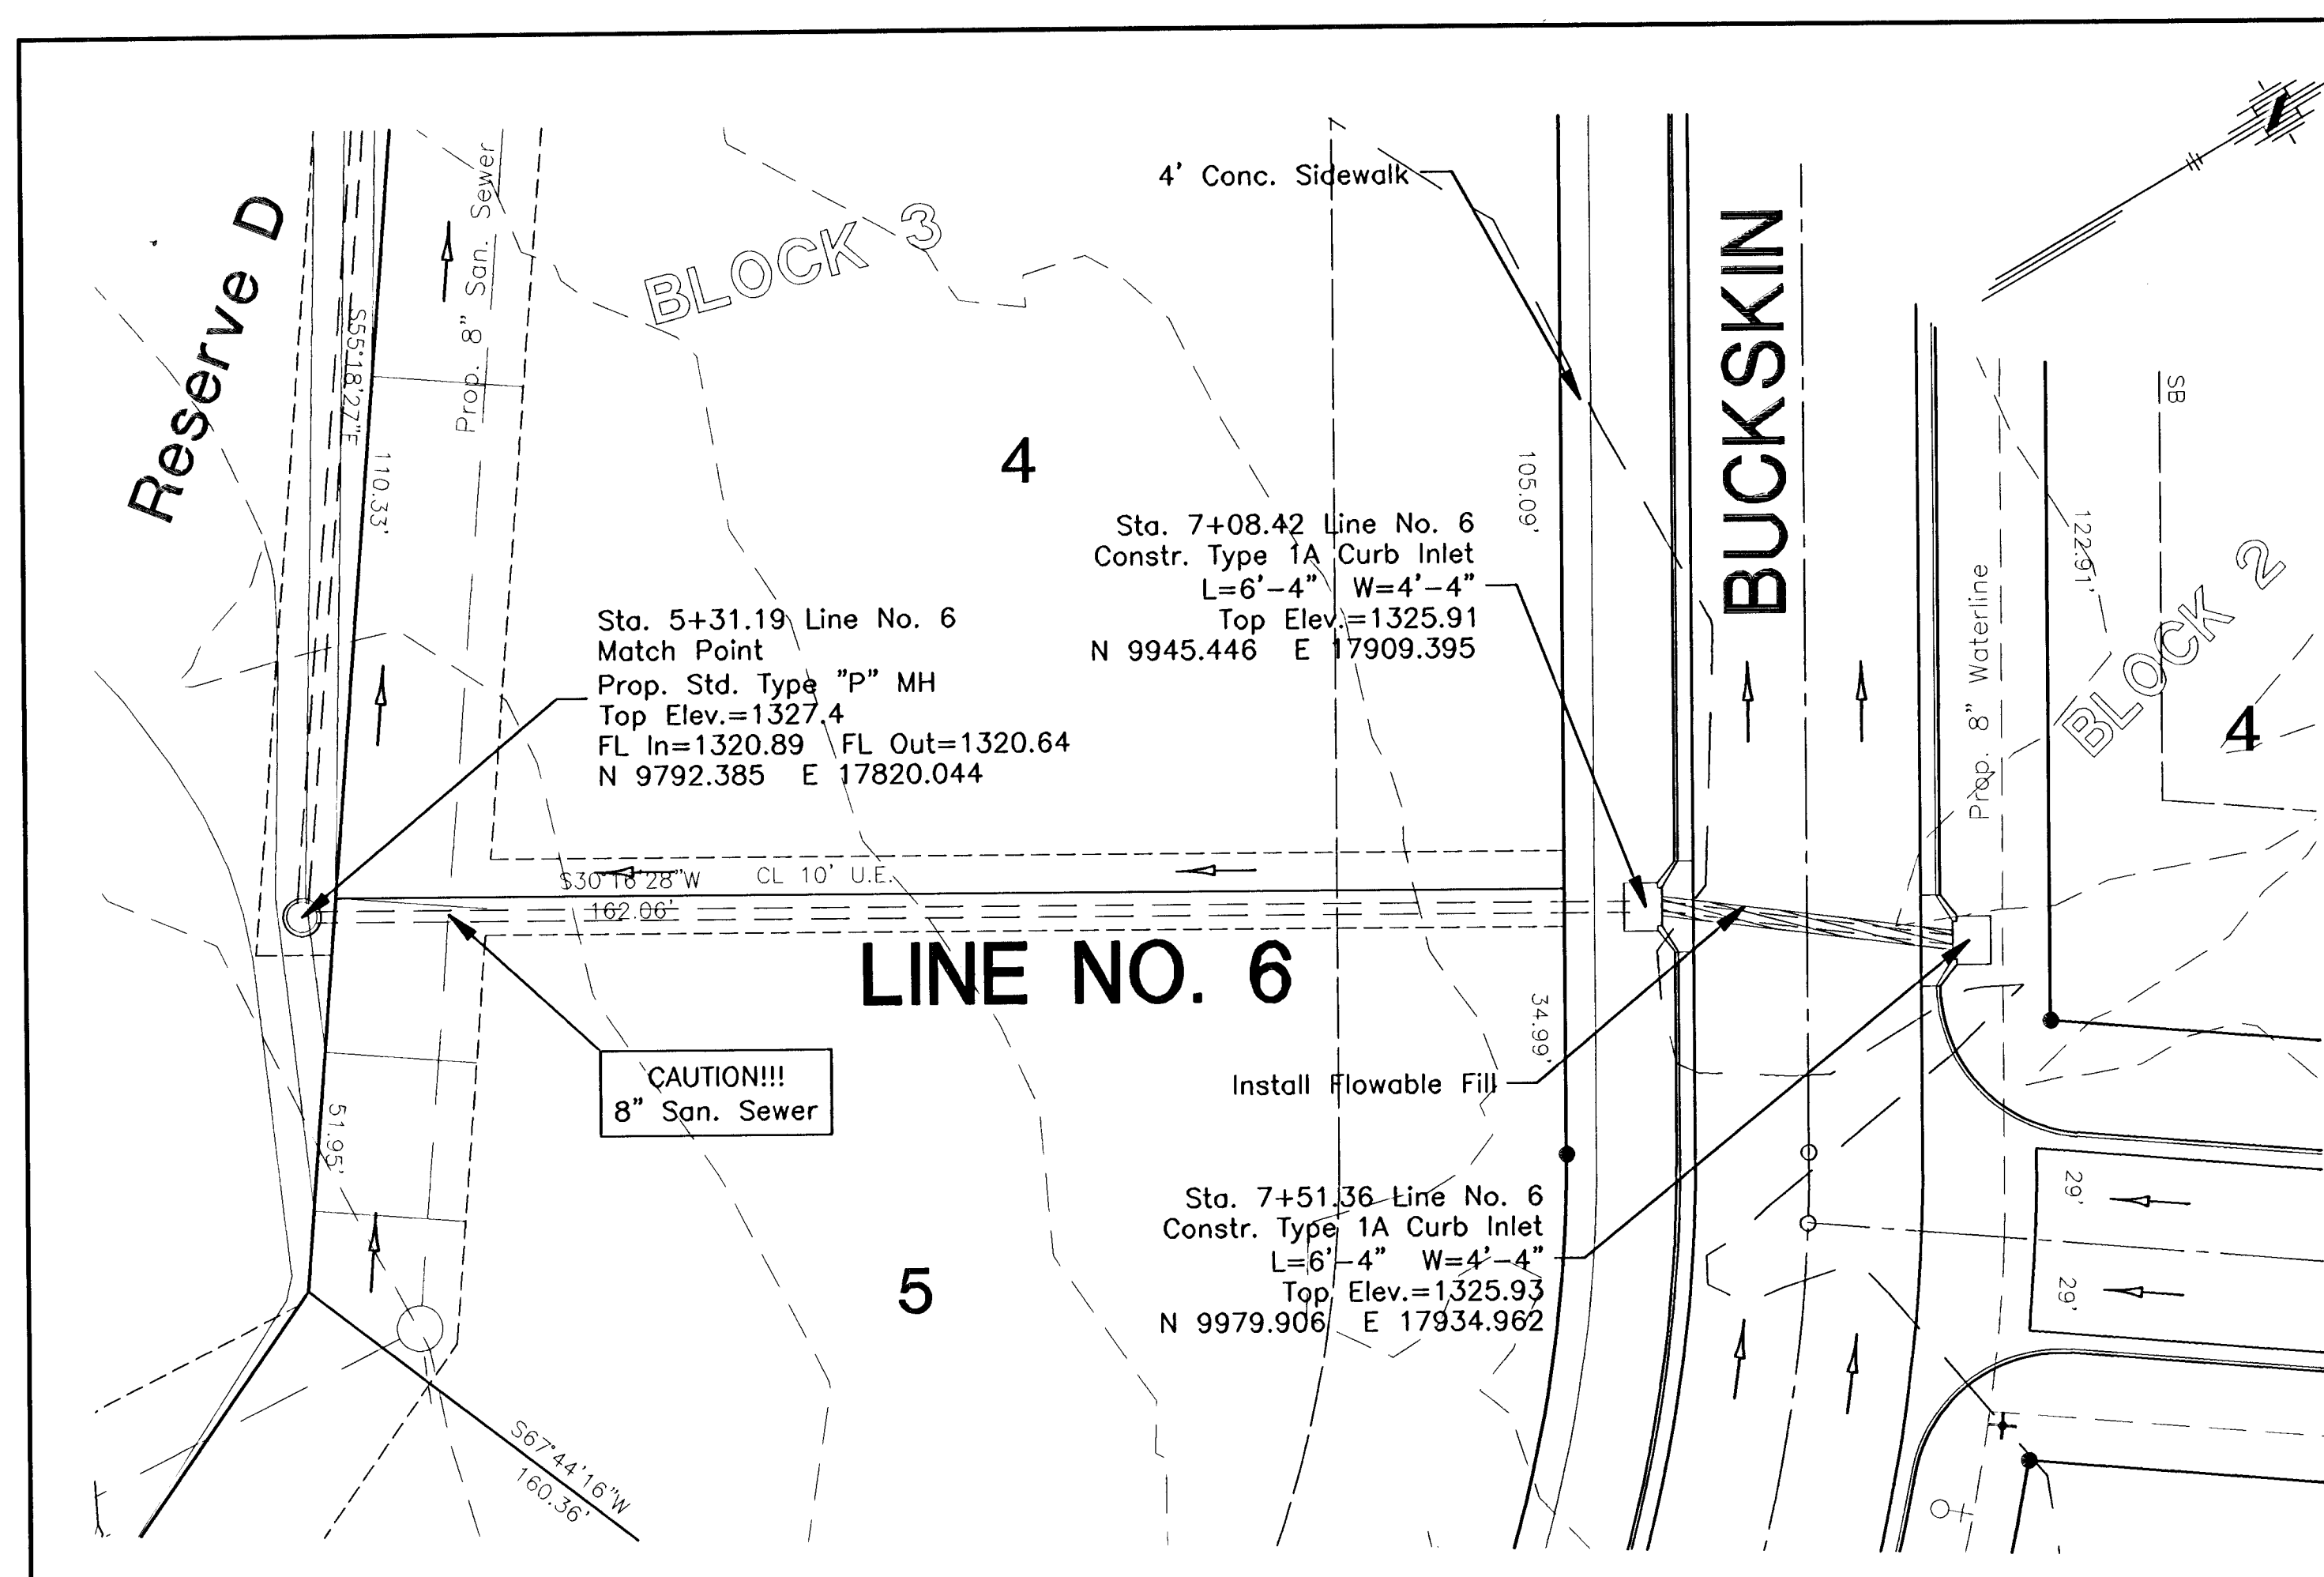


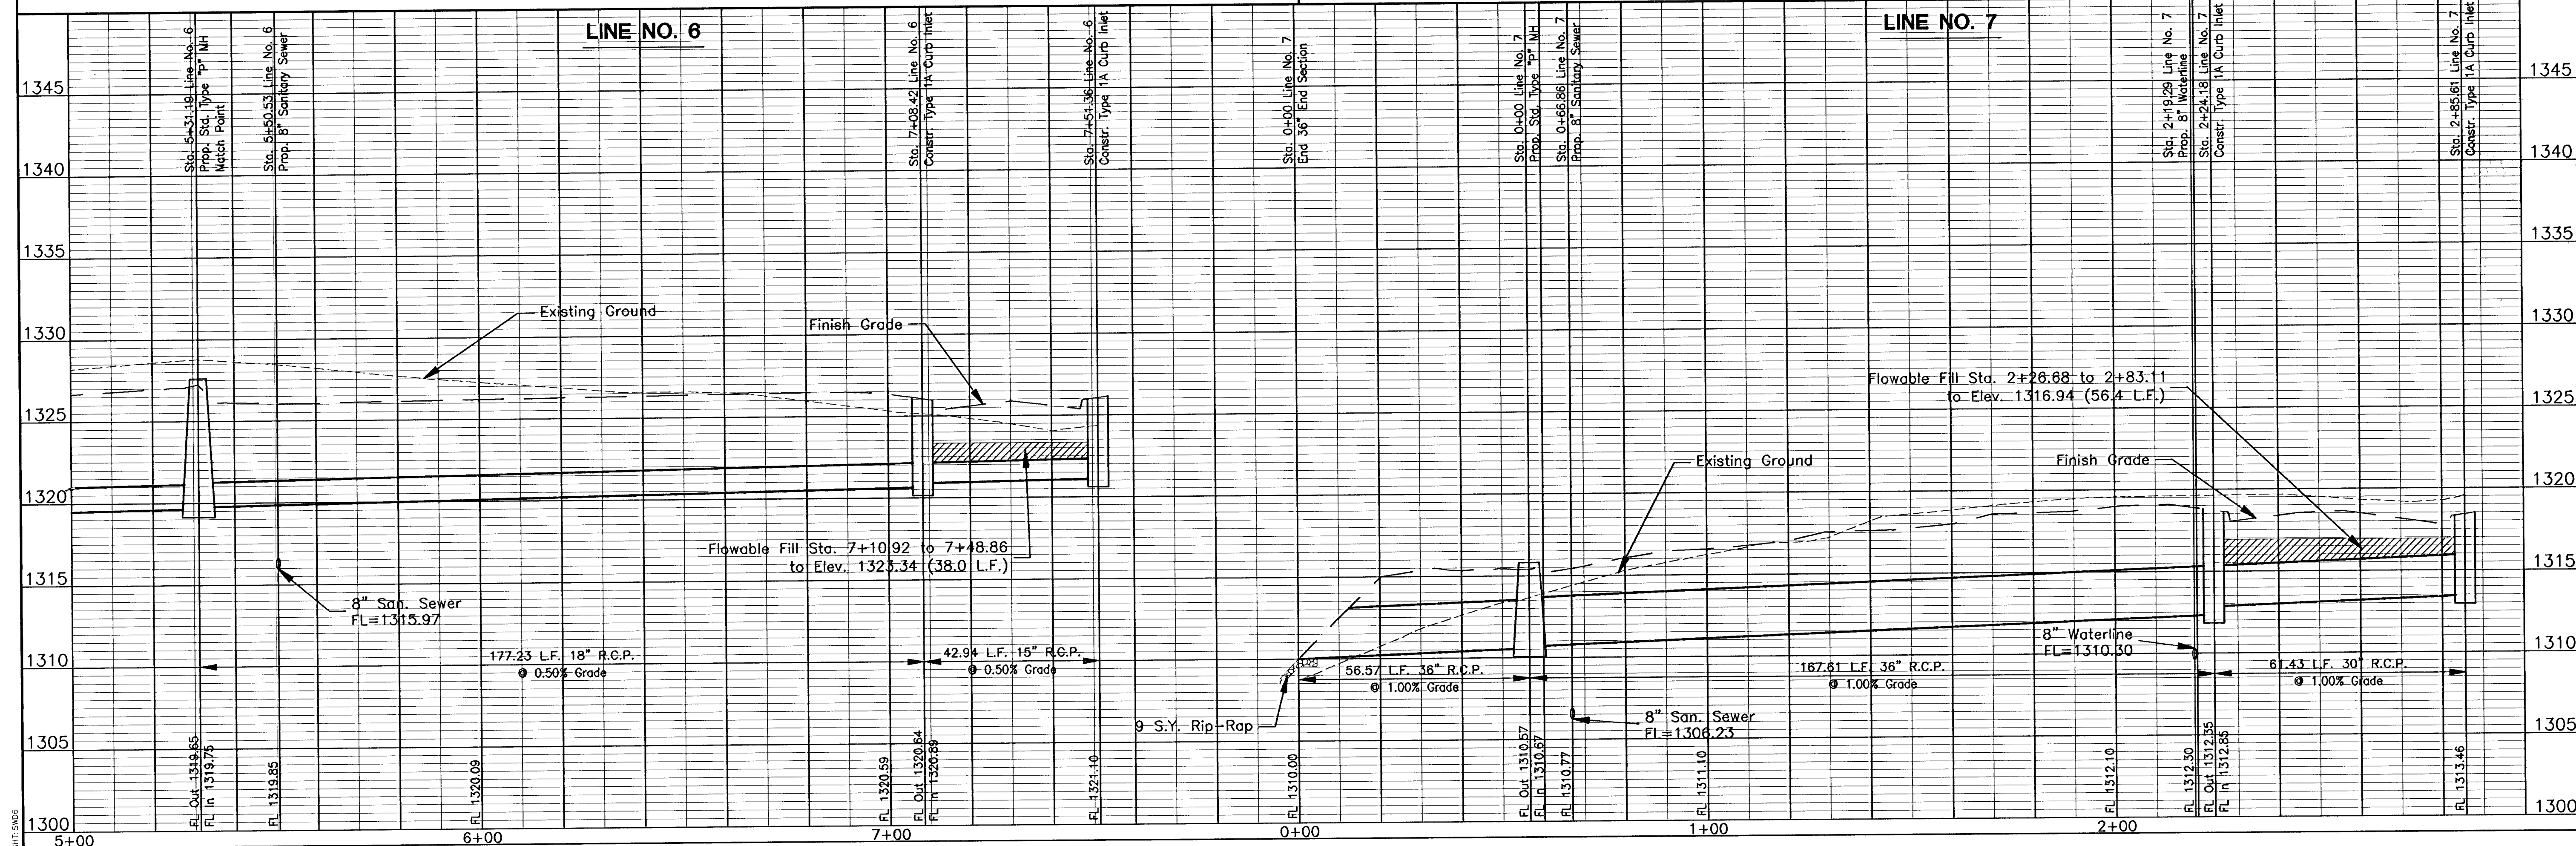

EQUESTRIAN ESTATES - PHASE 1 STORM WATER SEWER LINE NUMBER 6 & 7	
CITY OF WICHITA, KANSAS MICHAEL E. UNDEBAK, P.E. - CITY ENGINEER C.O.W. Proj# 472-83424 O.C.A.# 765705	
Designed By: J. Ubert / J. Dickman	Drawn By: J. Dickman
Poe Job No.: 1694A	March 2002
Sheet 28 of 112	