
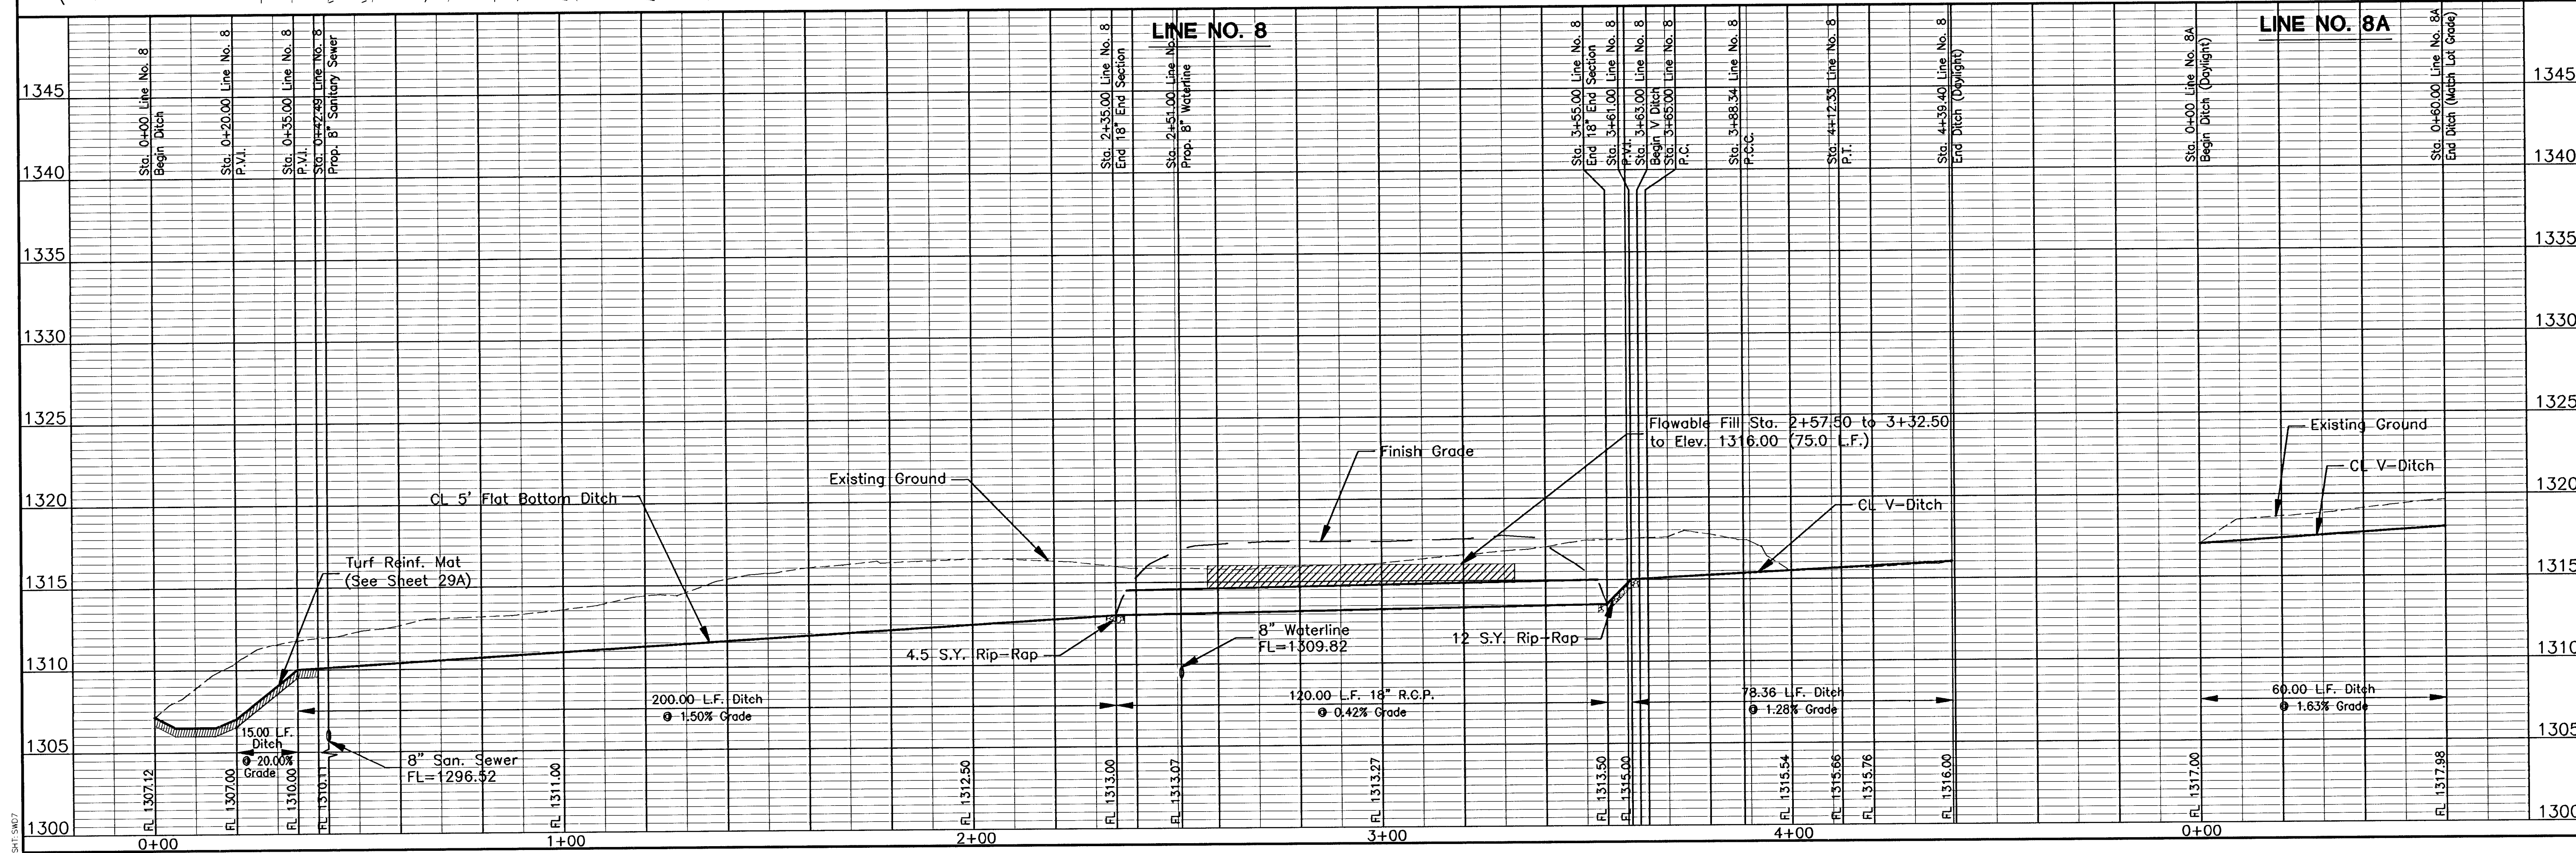


6:\apps\DATA\1694\BASE-ST.dwg Thu Mar 28 15:16:14 2002 James Ubert - Poe & Associates of Kansas, Inc.

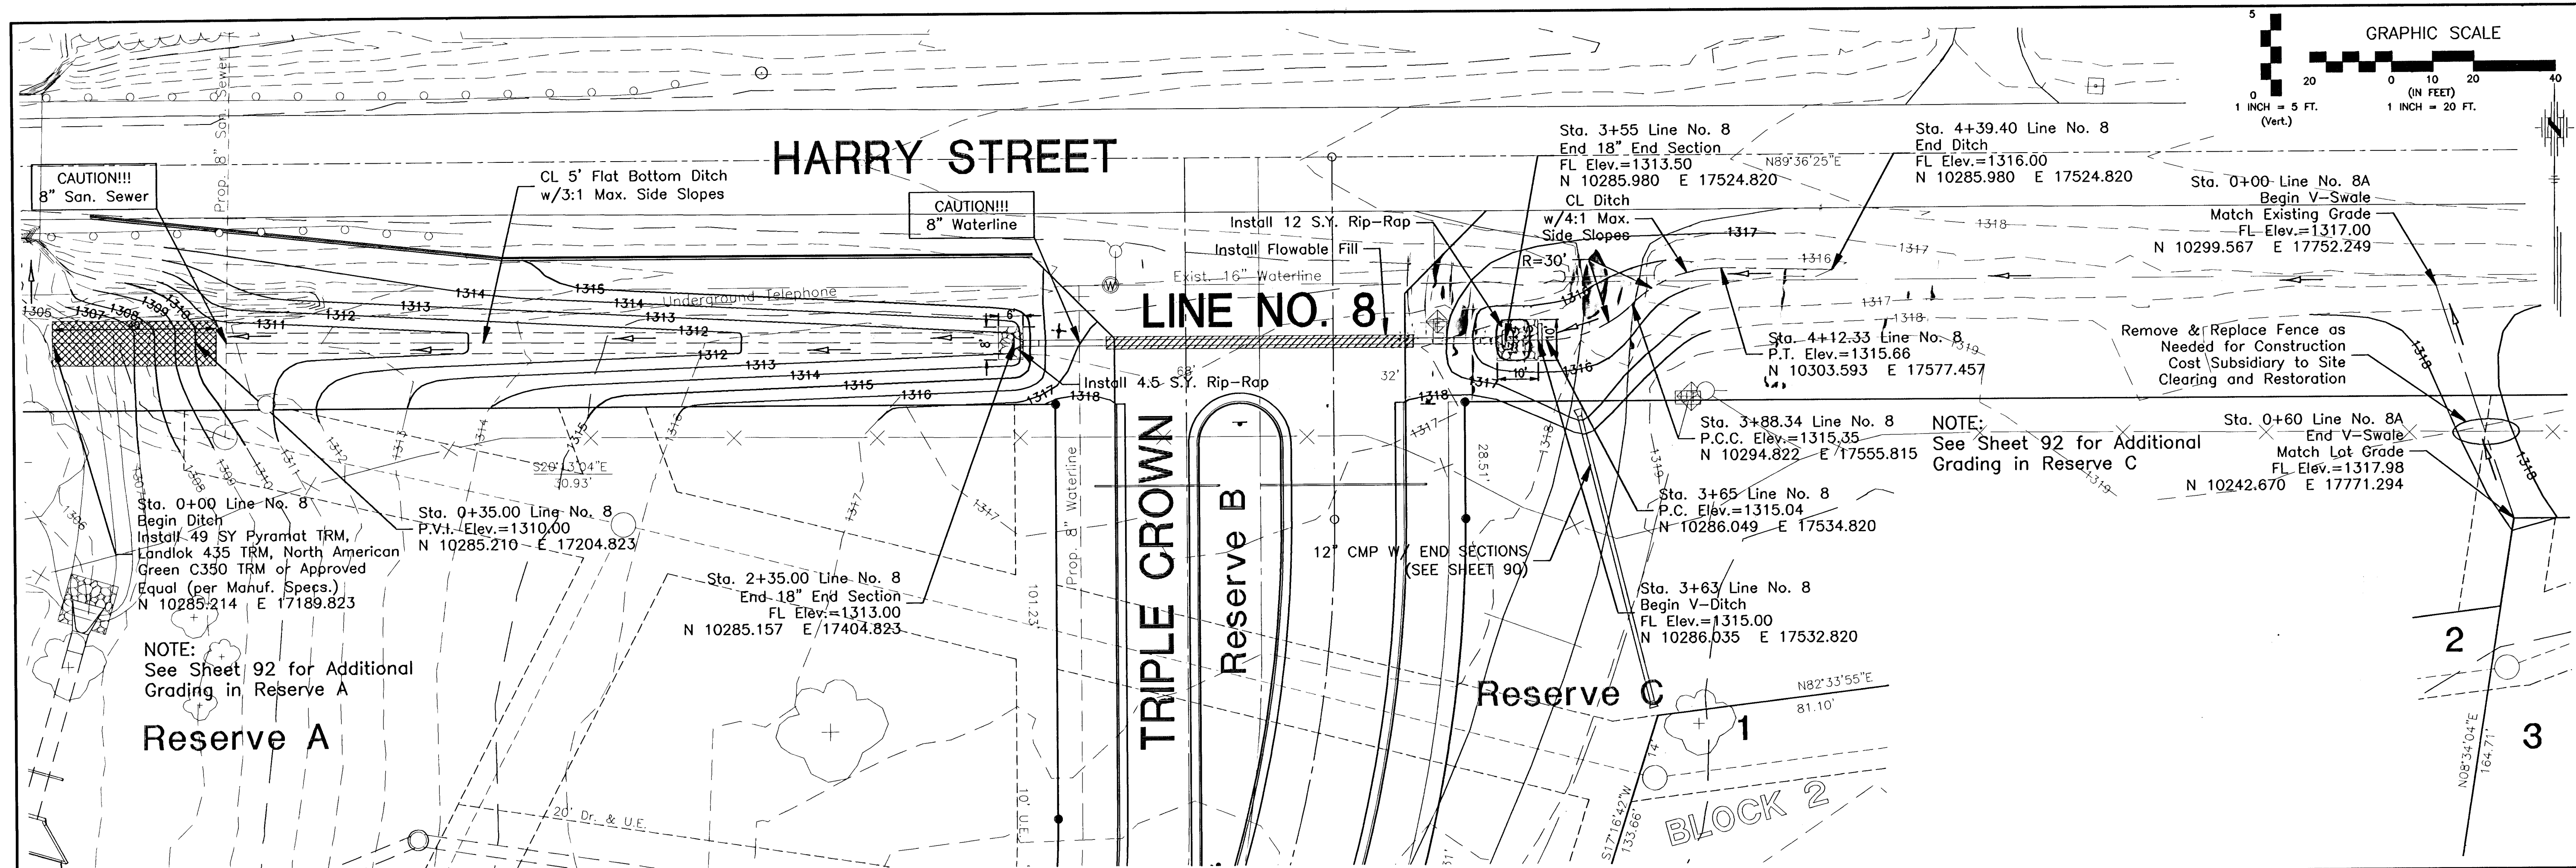

EQUESTRIAN ESTATES - PHASE 1	
STORM WATER SEWER	
LINE NUMBER 8 & 8A	
CITY OF WICHITA, KANSAS	
MICHAEL E. LINDEBAUM, P.E. - CITY ENGINEER	
C.O.N. Proj.# 472-83424 O.C.A.# 765705	
Designed By: J. Ubert / J. Dickman	Drawn By: J. Dickman
Poe Job No.: 1694A	Date: March 2002
Sheet 27 of 112	