
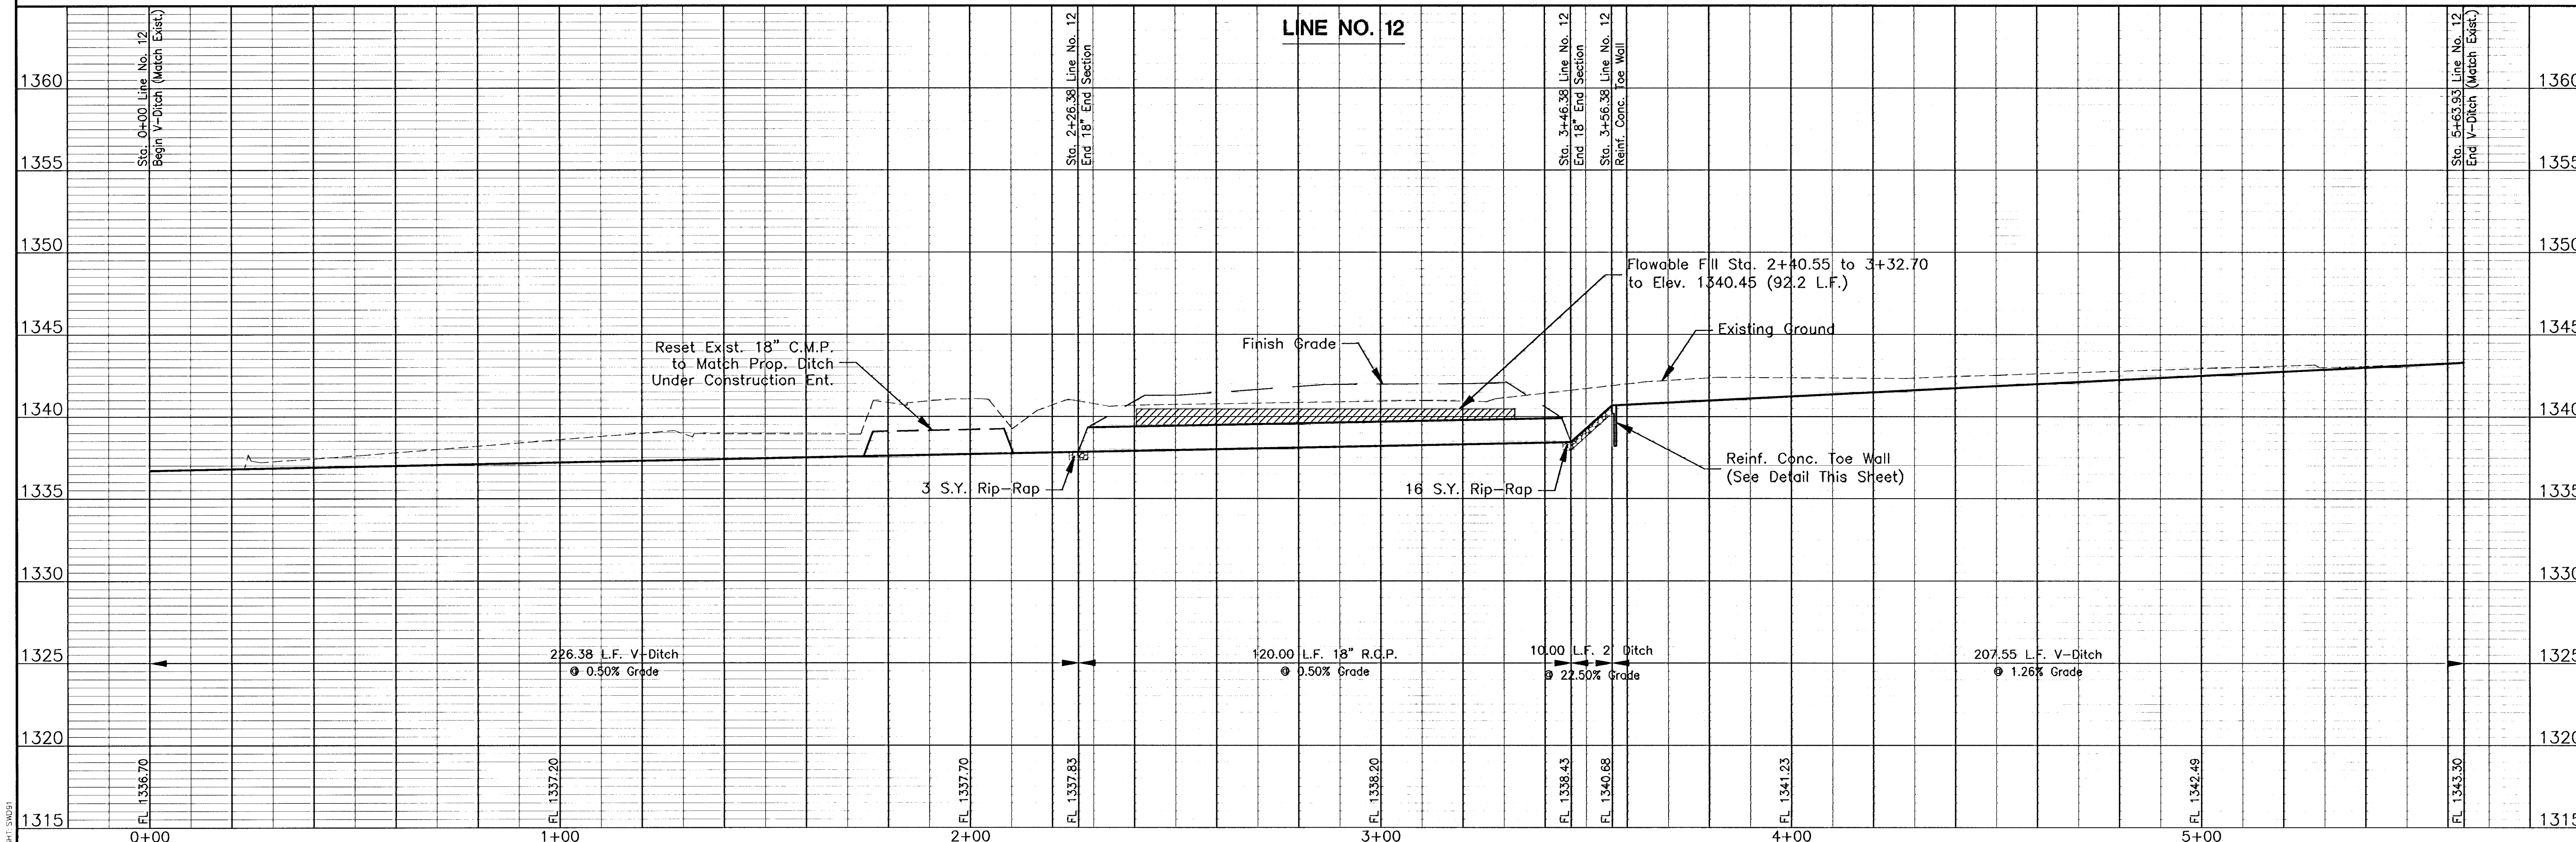


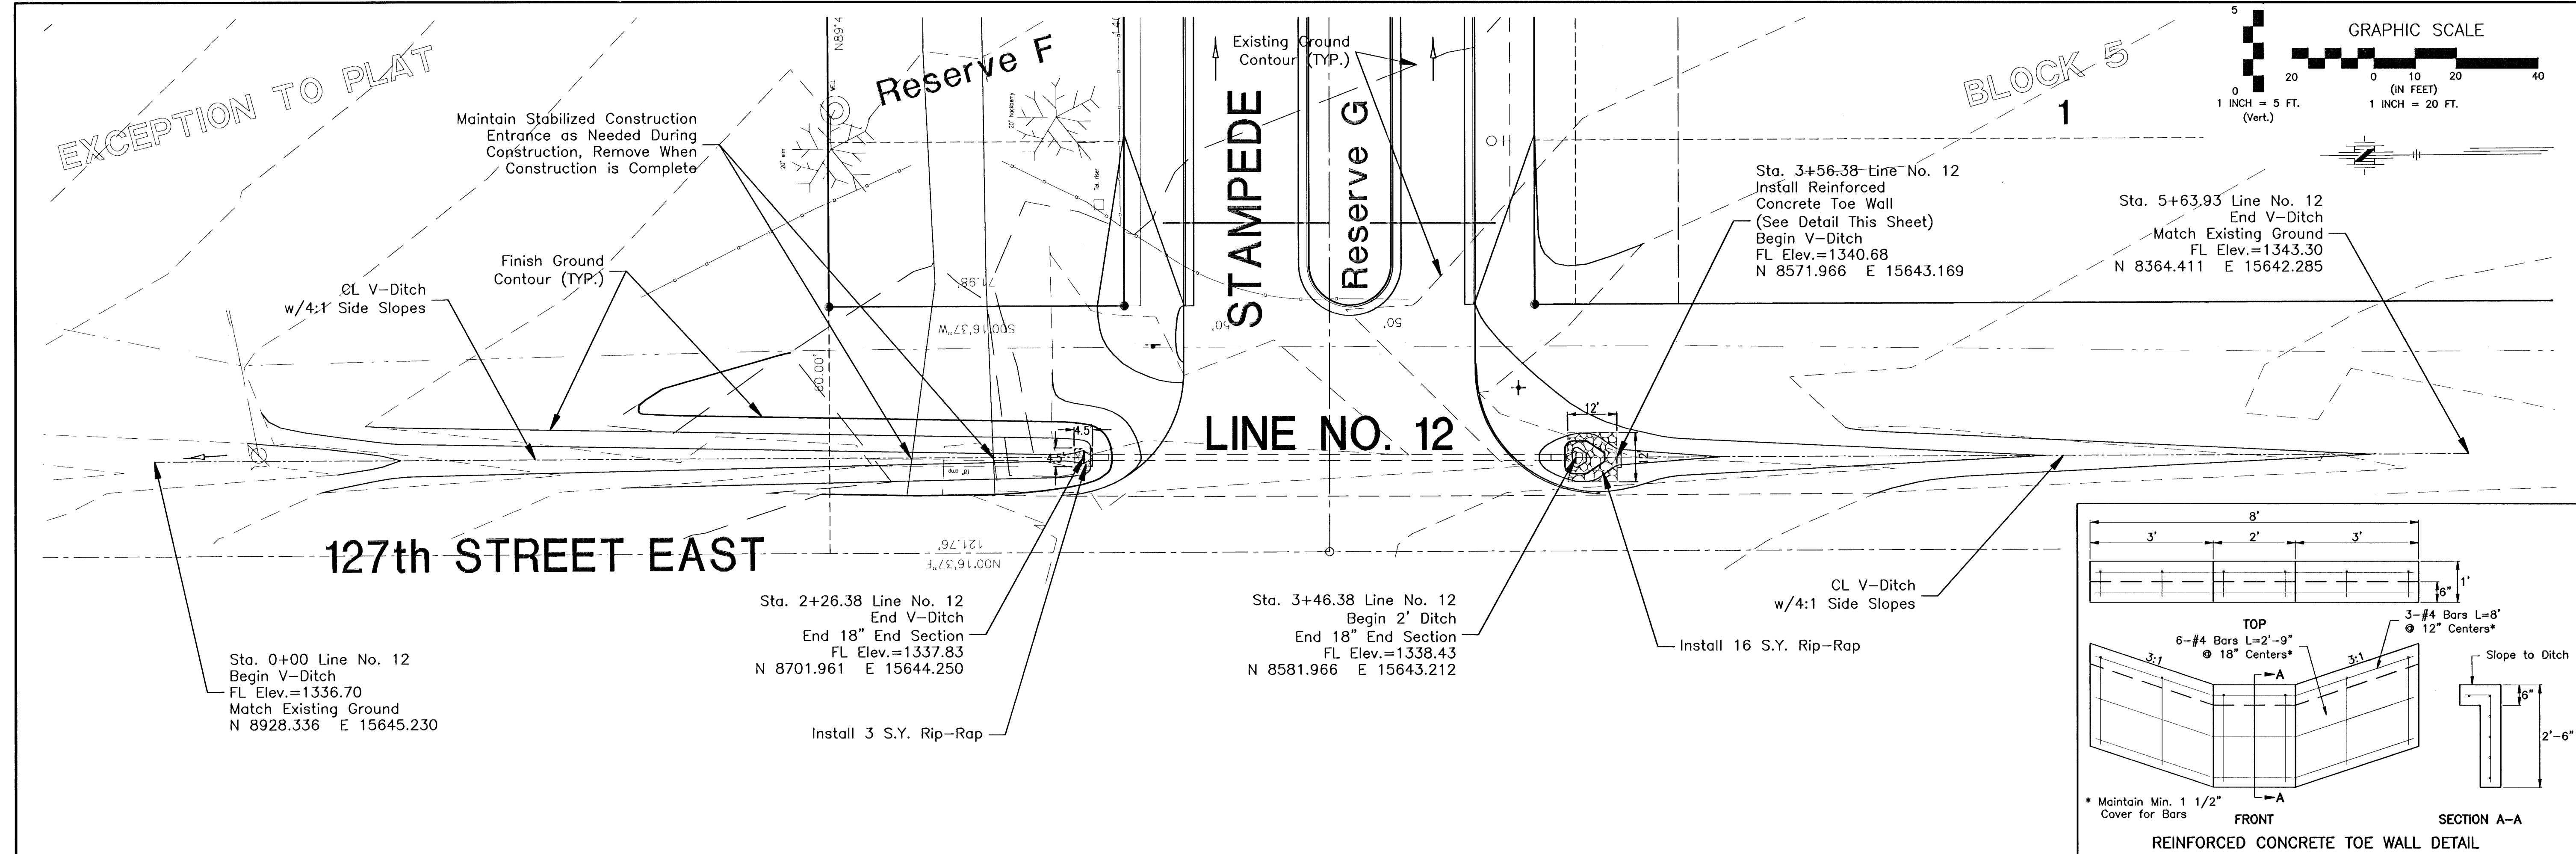

EQUESTRIAN ESTATES - PHASE 1		Revision	
STORM WATER SEWER		By	
LINE NUMBER 12		Date	
CITY OF WICHITA, KANSAS		No.	
MICHAEL E. LINDBAK, P.E. - CITY ENGINEER		Approved	
C.O.W. Proj.# 472-53424 O.C.A.# 765705		Date	
POE & ASSOCIATES OF KANSAS, INC.		Sheet	
CONSULTING ENGINEERS		29 of 112	
590 E. Central, Suite 200 • Wichita, KS 67208-4242		Designed By: J. Ubert / J. Dickman	
Phone 316-685-4114 • FAX 316-685-4444		Drawn By: J. Dickman	
P.O. Box No.: 1694A		Date: March 2002	