


G:\APPS\DATA\1694\sections.dwg Fri Mar 15 09:50:19 2002 Bernard Kulja - POE & ASSOCIATES OF KANSAS INC.

011 134

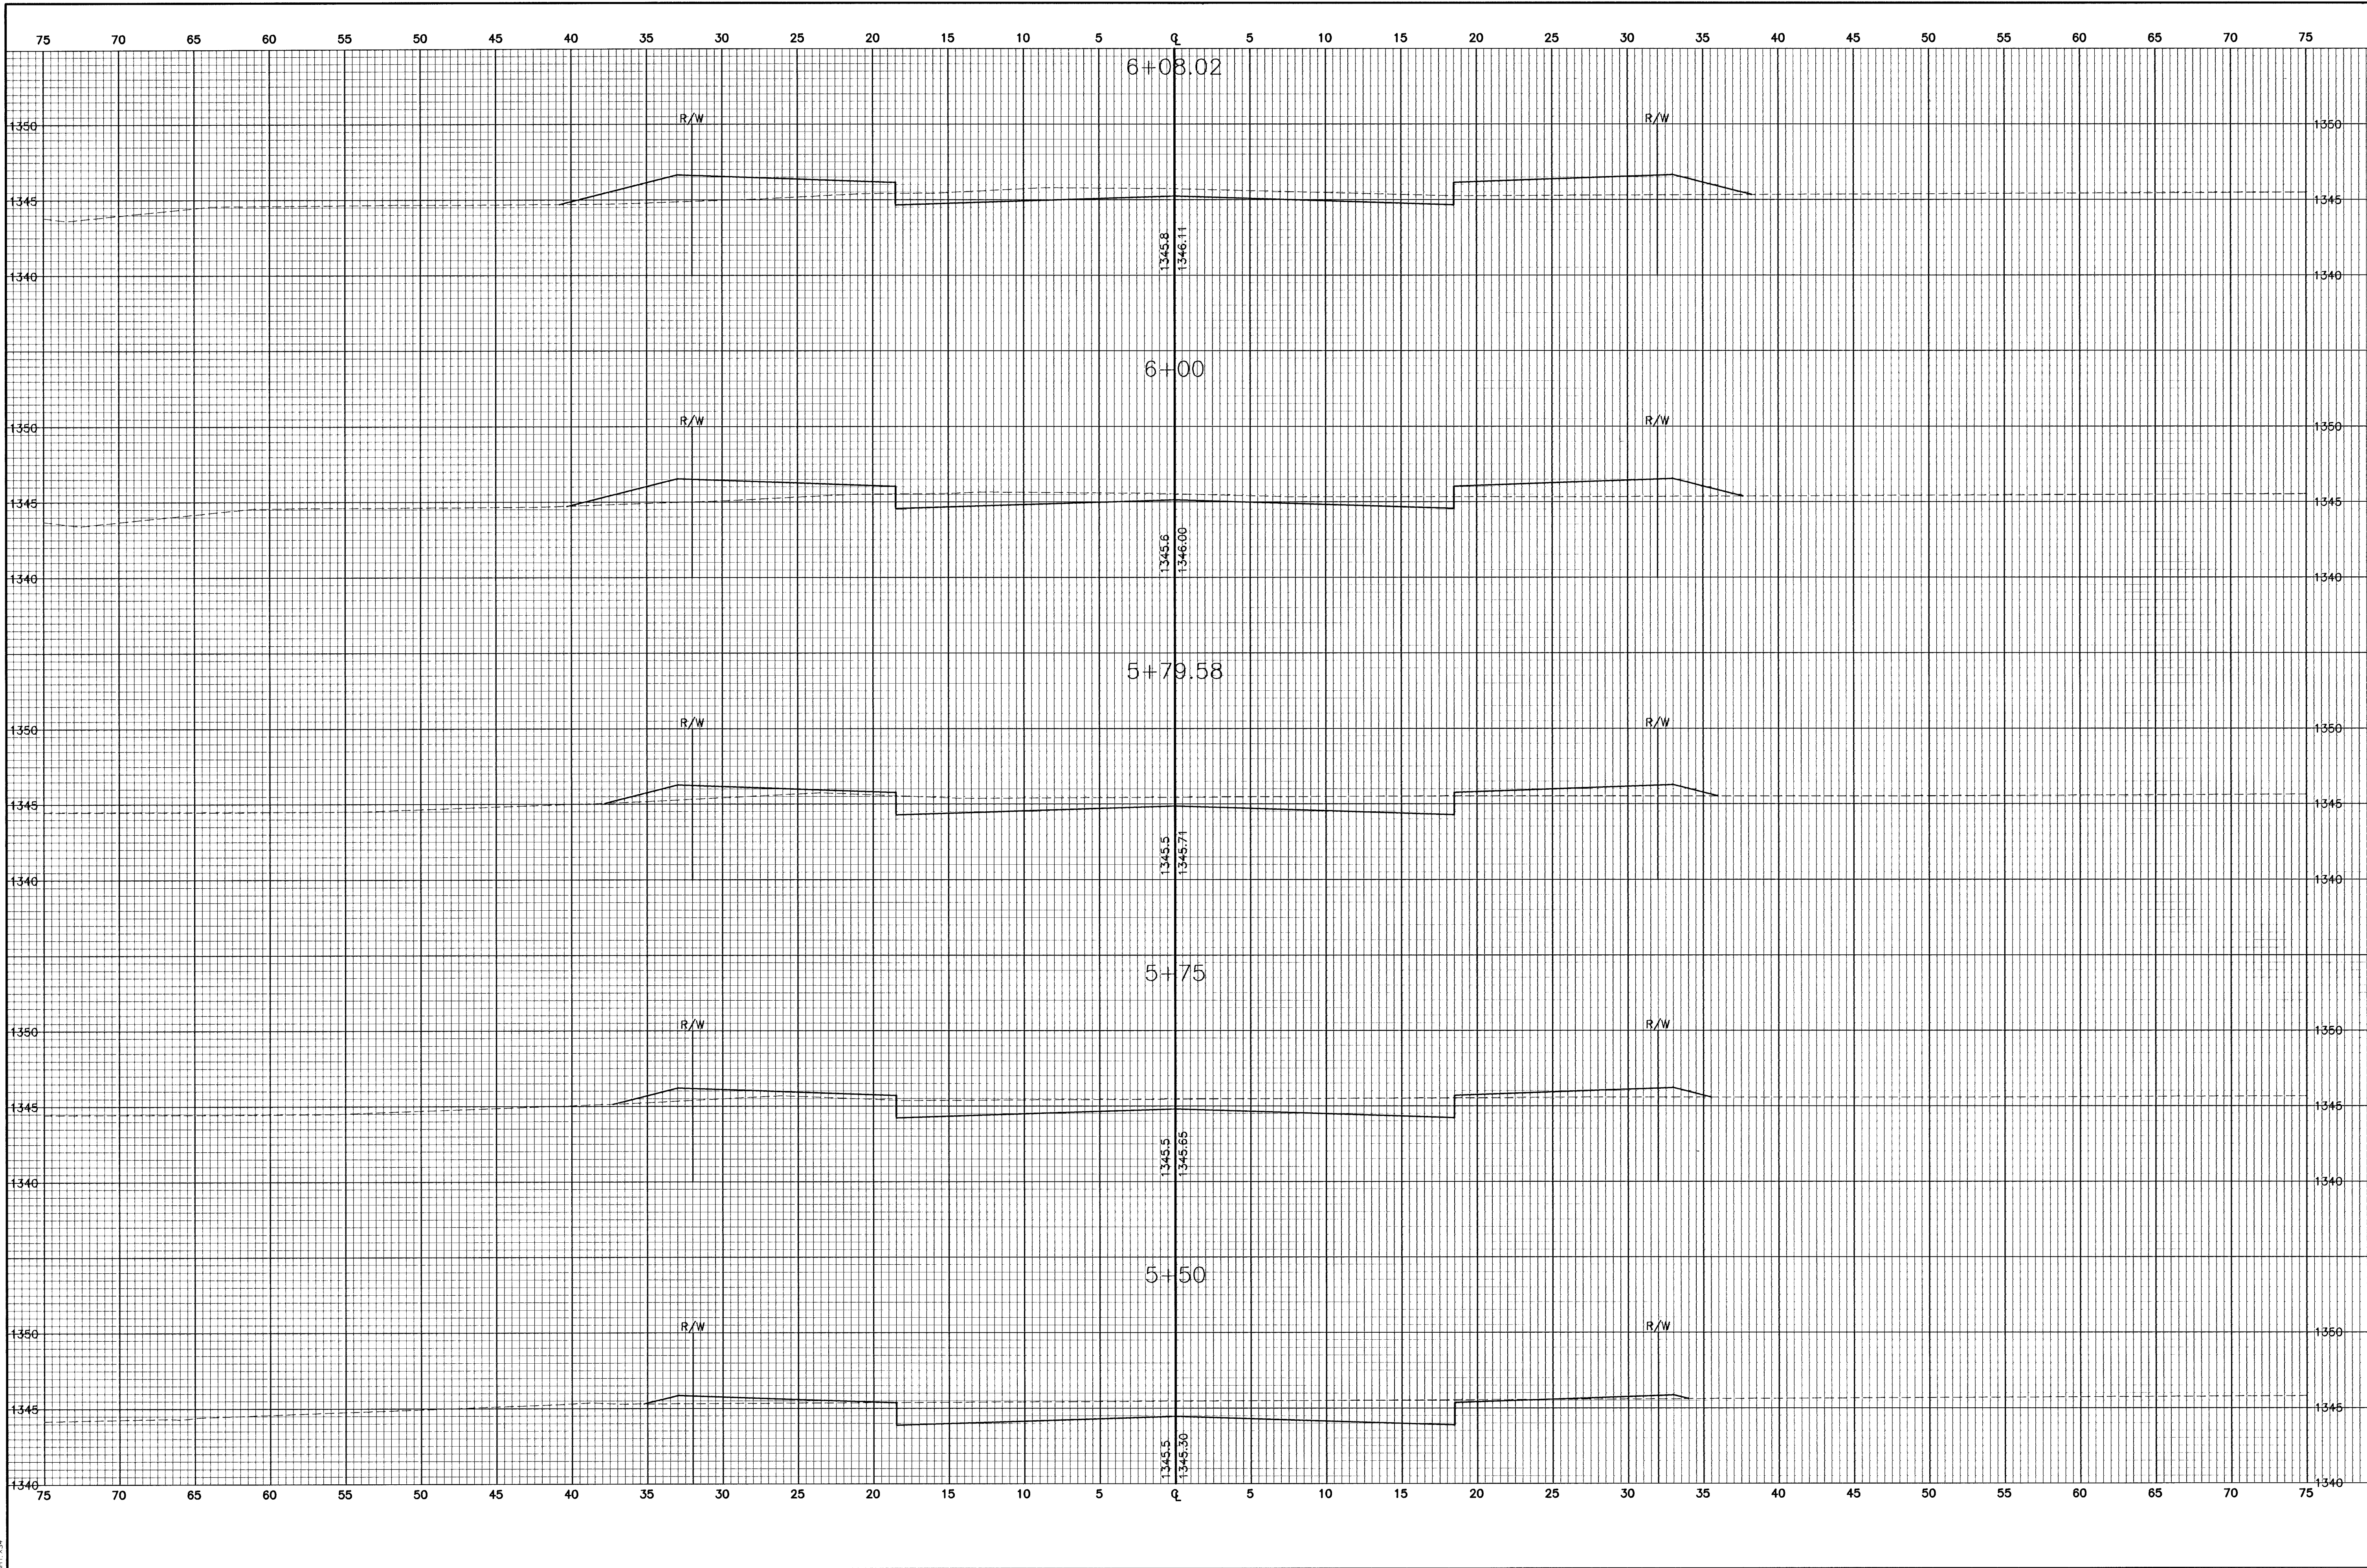

33 of 110		Sheet		Date: March 2002		Job No: 1694A		Drawn By: J. Dickman		Designed By: J. Ubert / J. Dickman		POE & ASSOCIATES OF KANSAS, INC. CONSULTING ENGINEERS 5940 E Central, Suite 200 ■ Wichita, KS 67208-4242 Phone 316/685-4114 ■ FAX 316/685-4444		EQUESTRIAN ESTATES – PHASE 1 CROSS SECTIONS STAMPEDE CITY OF WICHITA, KANSAS MICHAEL E. LINDBRAK, P.E. – CITY ENGINEER C.O.W. Proj# 472-83424 O.C.A.# 785705		Revision		By		Date		No.	
																△							
																△							
																△							
																△							