


G:\APPS\DOA\1694\sections.dwg Fri Mar 15 09:53:25 2002 Bernard Kulla - POE & ASSOCIATES OF KANSAS, INC.

SHT-133

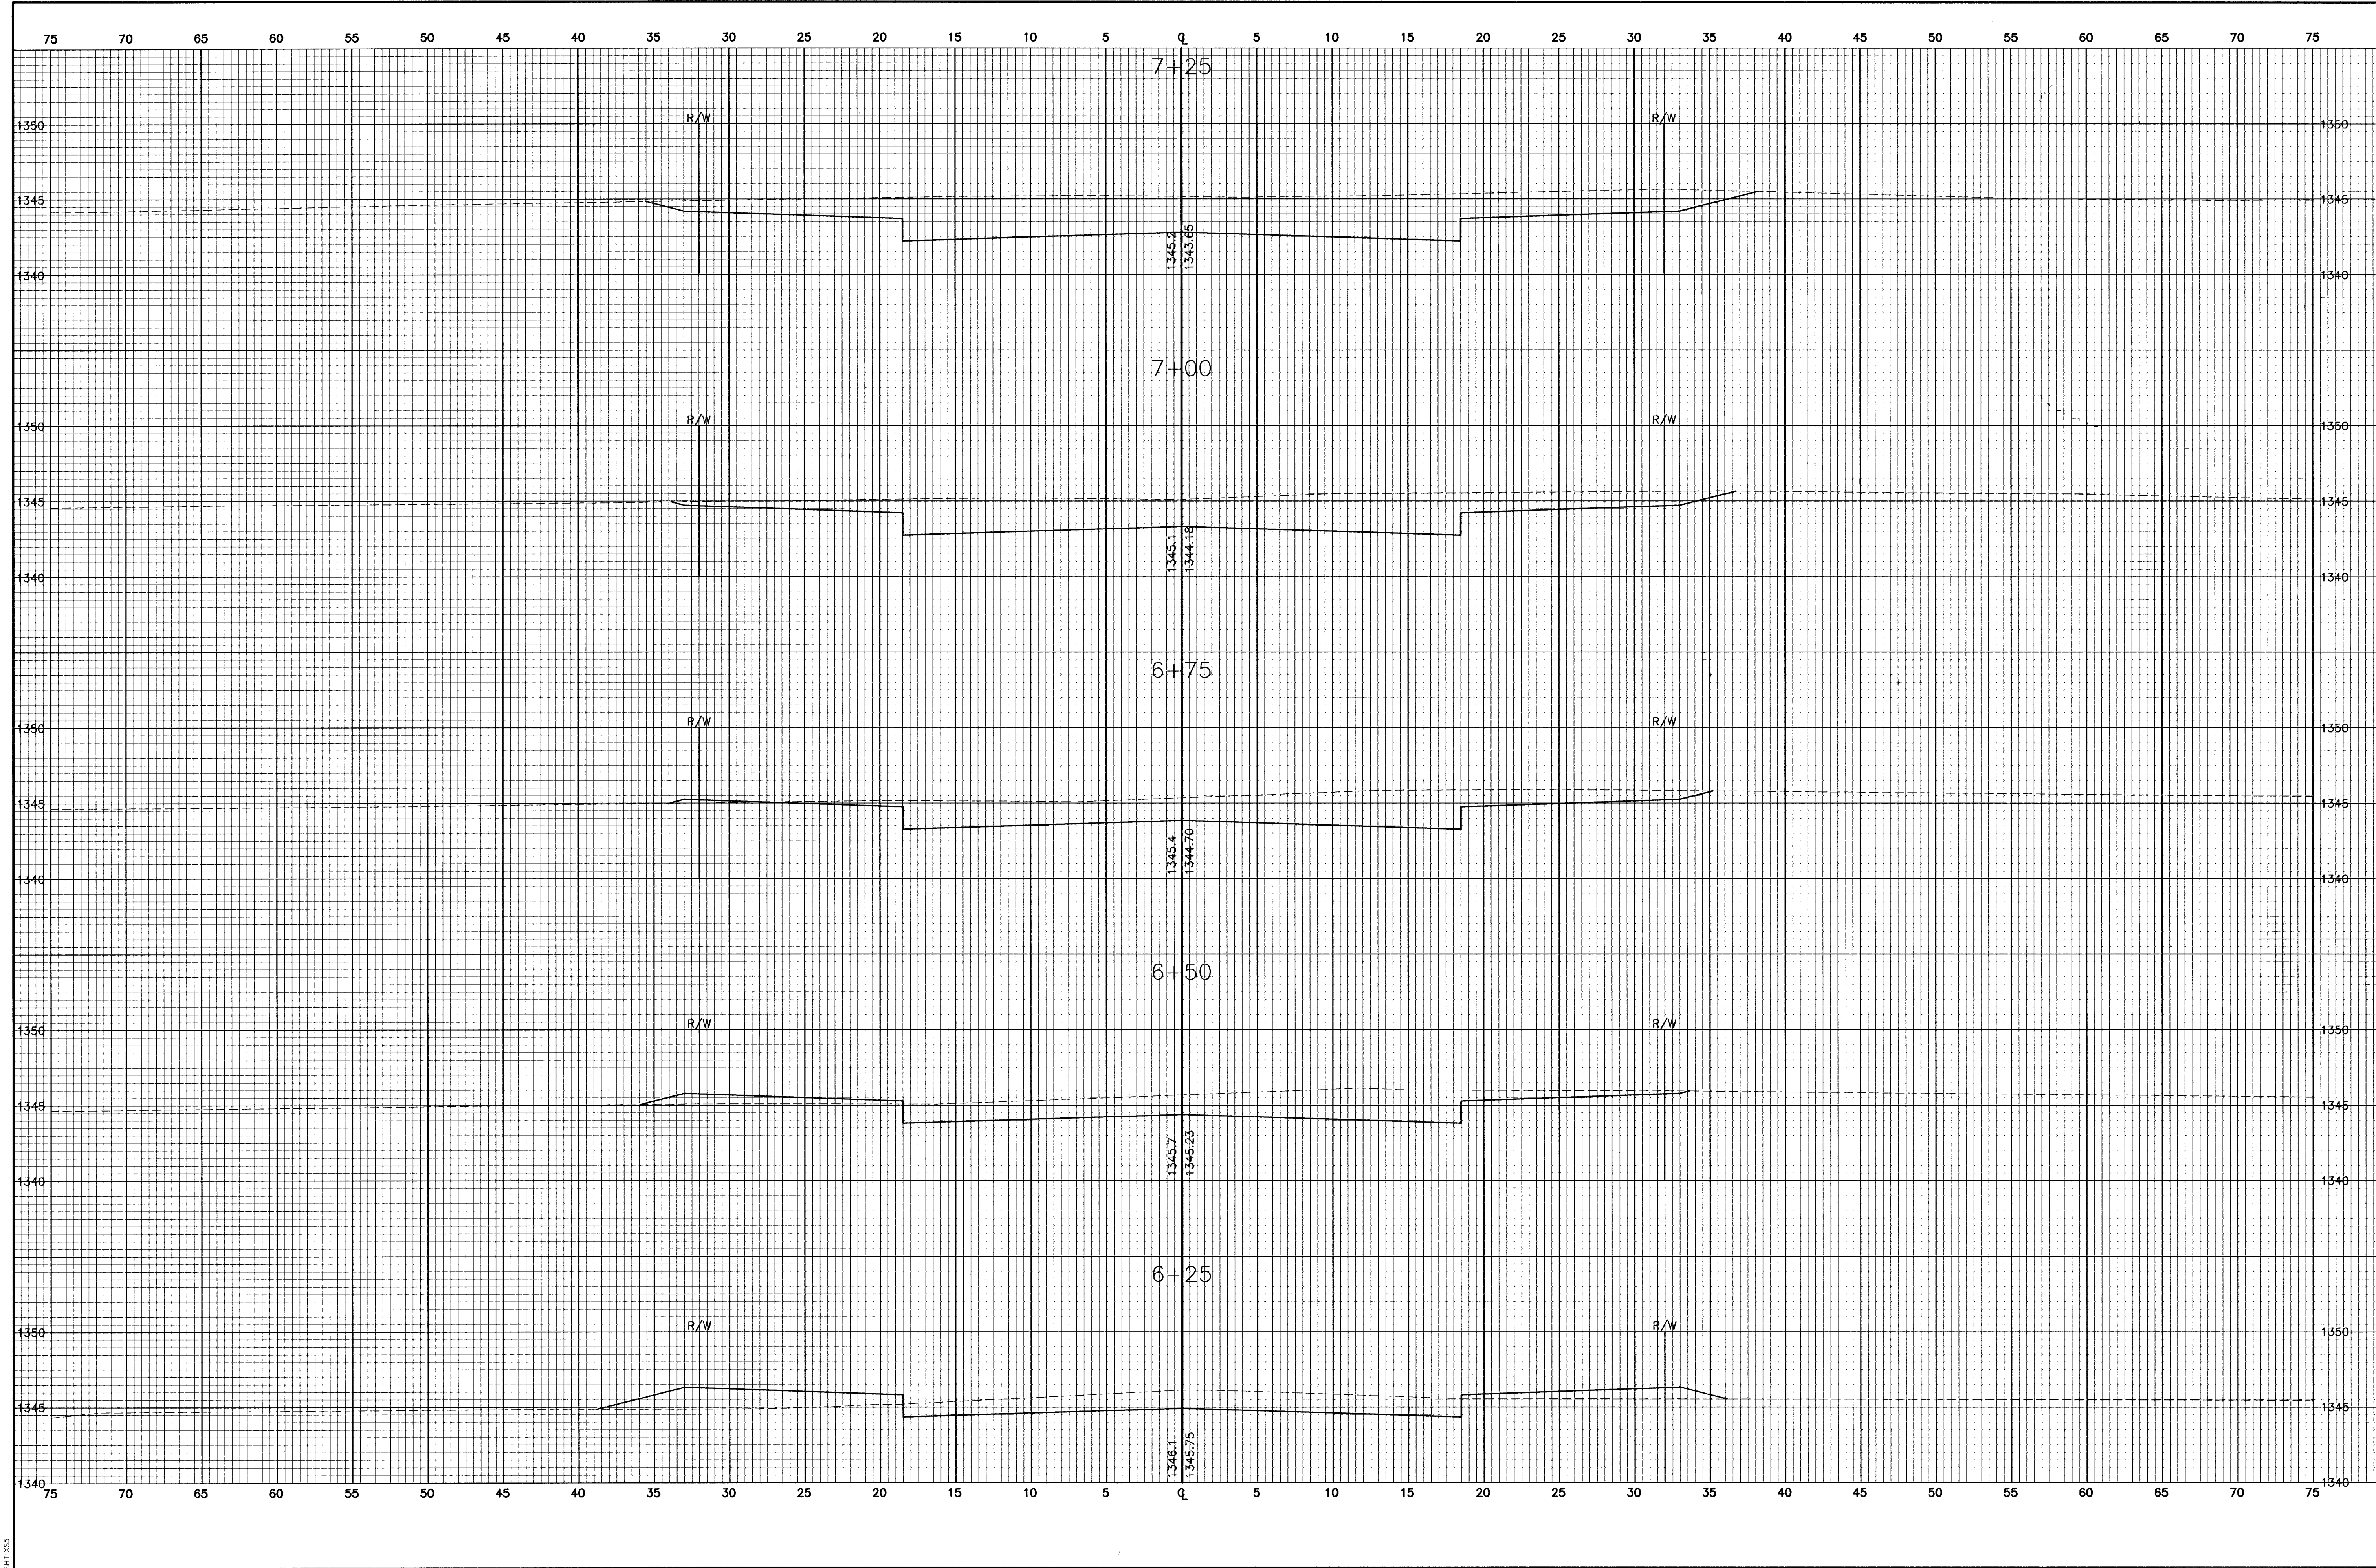

FINAL		POE & ASSOCIATES OF KANSAS, INC. CONSULTING ENGINEERS 5940 E Central, Suite 200 • Wichita, KS 67208-4242 Phone 316/685-4114 • FAX 316/685-4444		EQUESTRIAN ESTATES – PHASE 1 CROSS SECTIONS STAMPEDE CITY OF WICHITA, KANSAS MICHAEL E. LINDSEBAK, P.E. – CITY ENGINEER C.O.W. Proj# 472-83424 O.C.A.# 785705		Revision	
Designed By: J. Ubert / J. Dickman				No.	Date	By	Approved
Drawn By: J. Dickman				△			
Poe Job No.: 1694A				△			
Date: March 2002				△			
				△			

34 of 110