


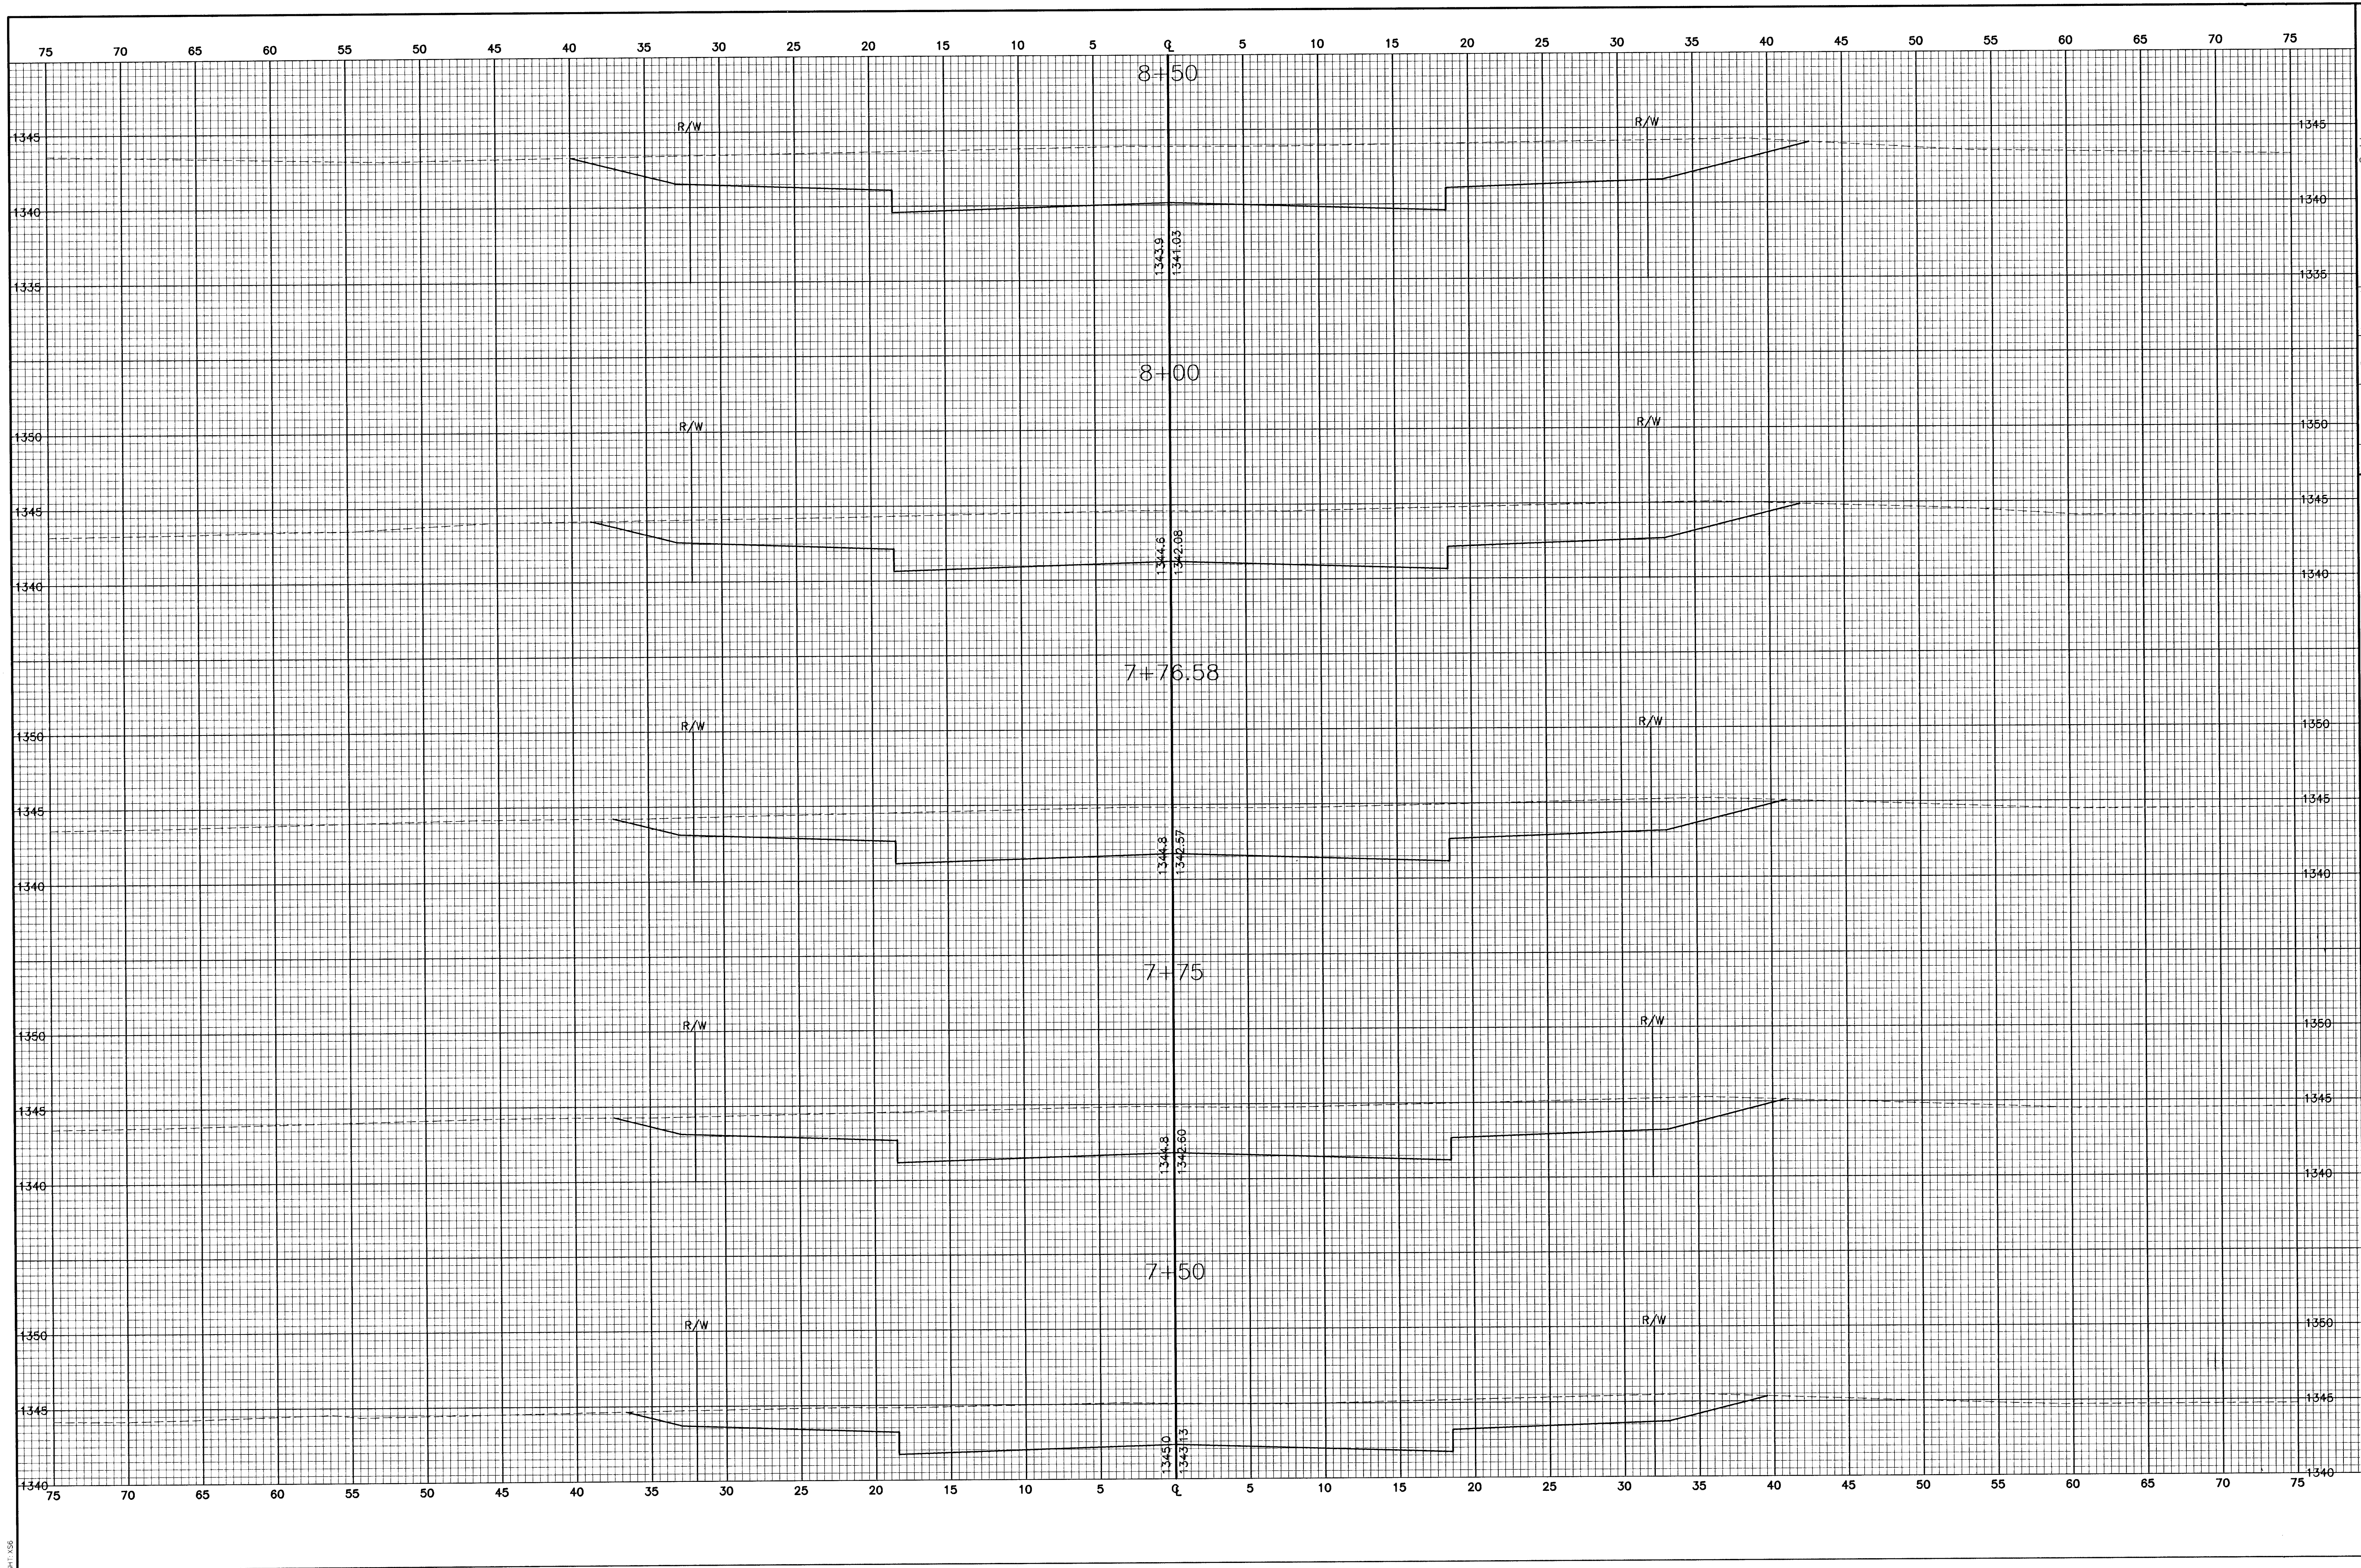

|                                                     |  |
|-----------------------------------------------------|--|
| EQUESTRIAN ESTATES - PHASE 1                        |  |
| CROSS SECTIONS                                      |  |
| STAMPEDE                                            |  |
| CITY OF WICHITA, KANSAS                             |  |
| MICHAEL E. LINDBERGH, P.E. - CITY ENGINEER          |  |
| C.O.W. Proj.# 472-53424 C.C.A.# 765705              |  |
| POE & ASSOCIATES OF KANSAS, INC.                    |  |
| CONSULTING ENGINEERS                                |  |
| 5940 E. Central, Suite 200 • Wichita, KS 67208-4242 |  |
| Phone 316/685-4114 • FAX 316/685-4444               |  |
| Designed By: J. Ubert / J. Dickman                  |  |
| Drawn By: J. Dickman                                |  |
| Poe Job No.: 1694A                                  |  |
| Date: March 2002                                    |  |
| Sheet                                               |  |
| 35 of 112                                           |  |