


G:\APPS\QA\1694\sections.dwg Fri Mar 15 08:56:48 2002 Bernard Kulka - POE & ASSOCIATES OF KANSAS INC.

Sheet 138

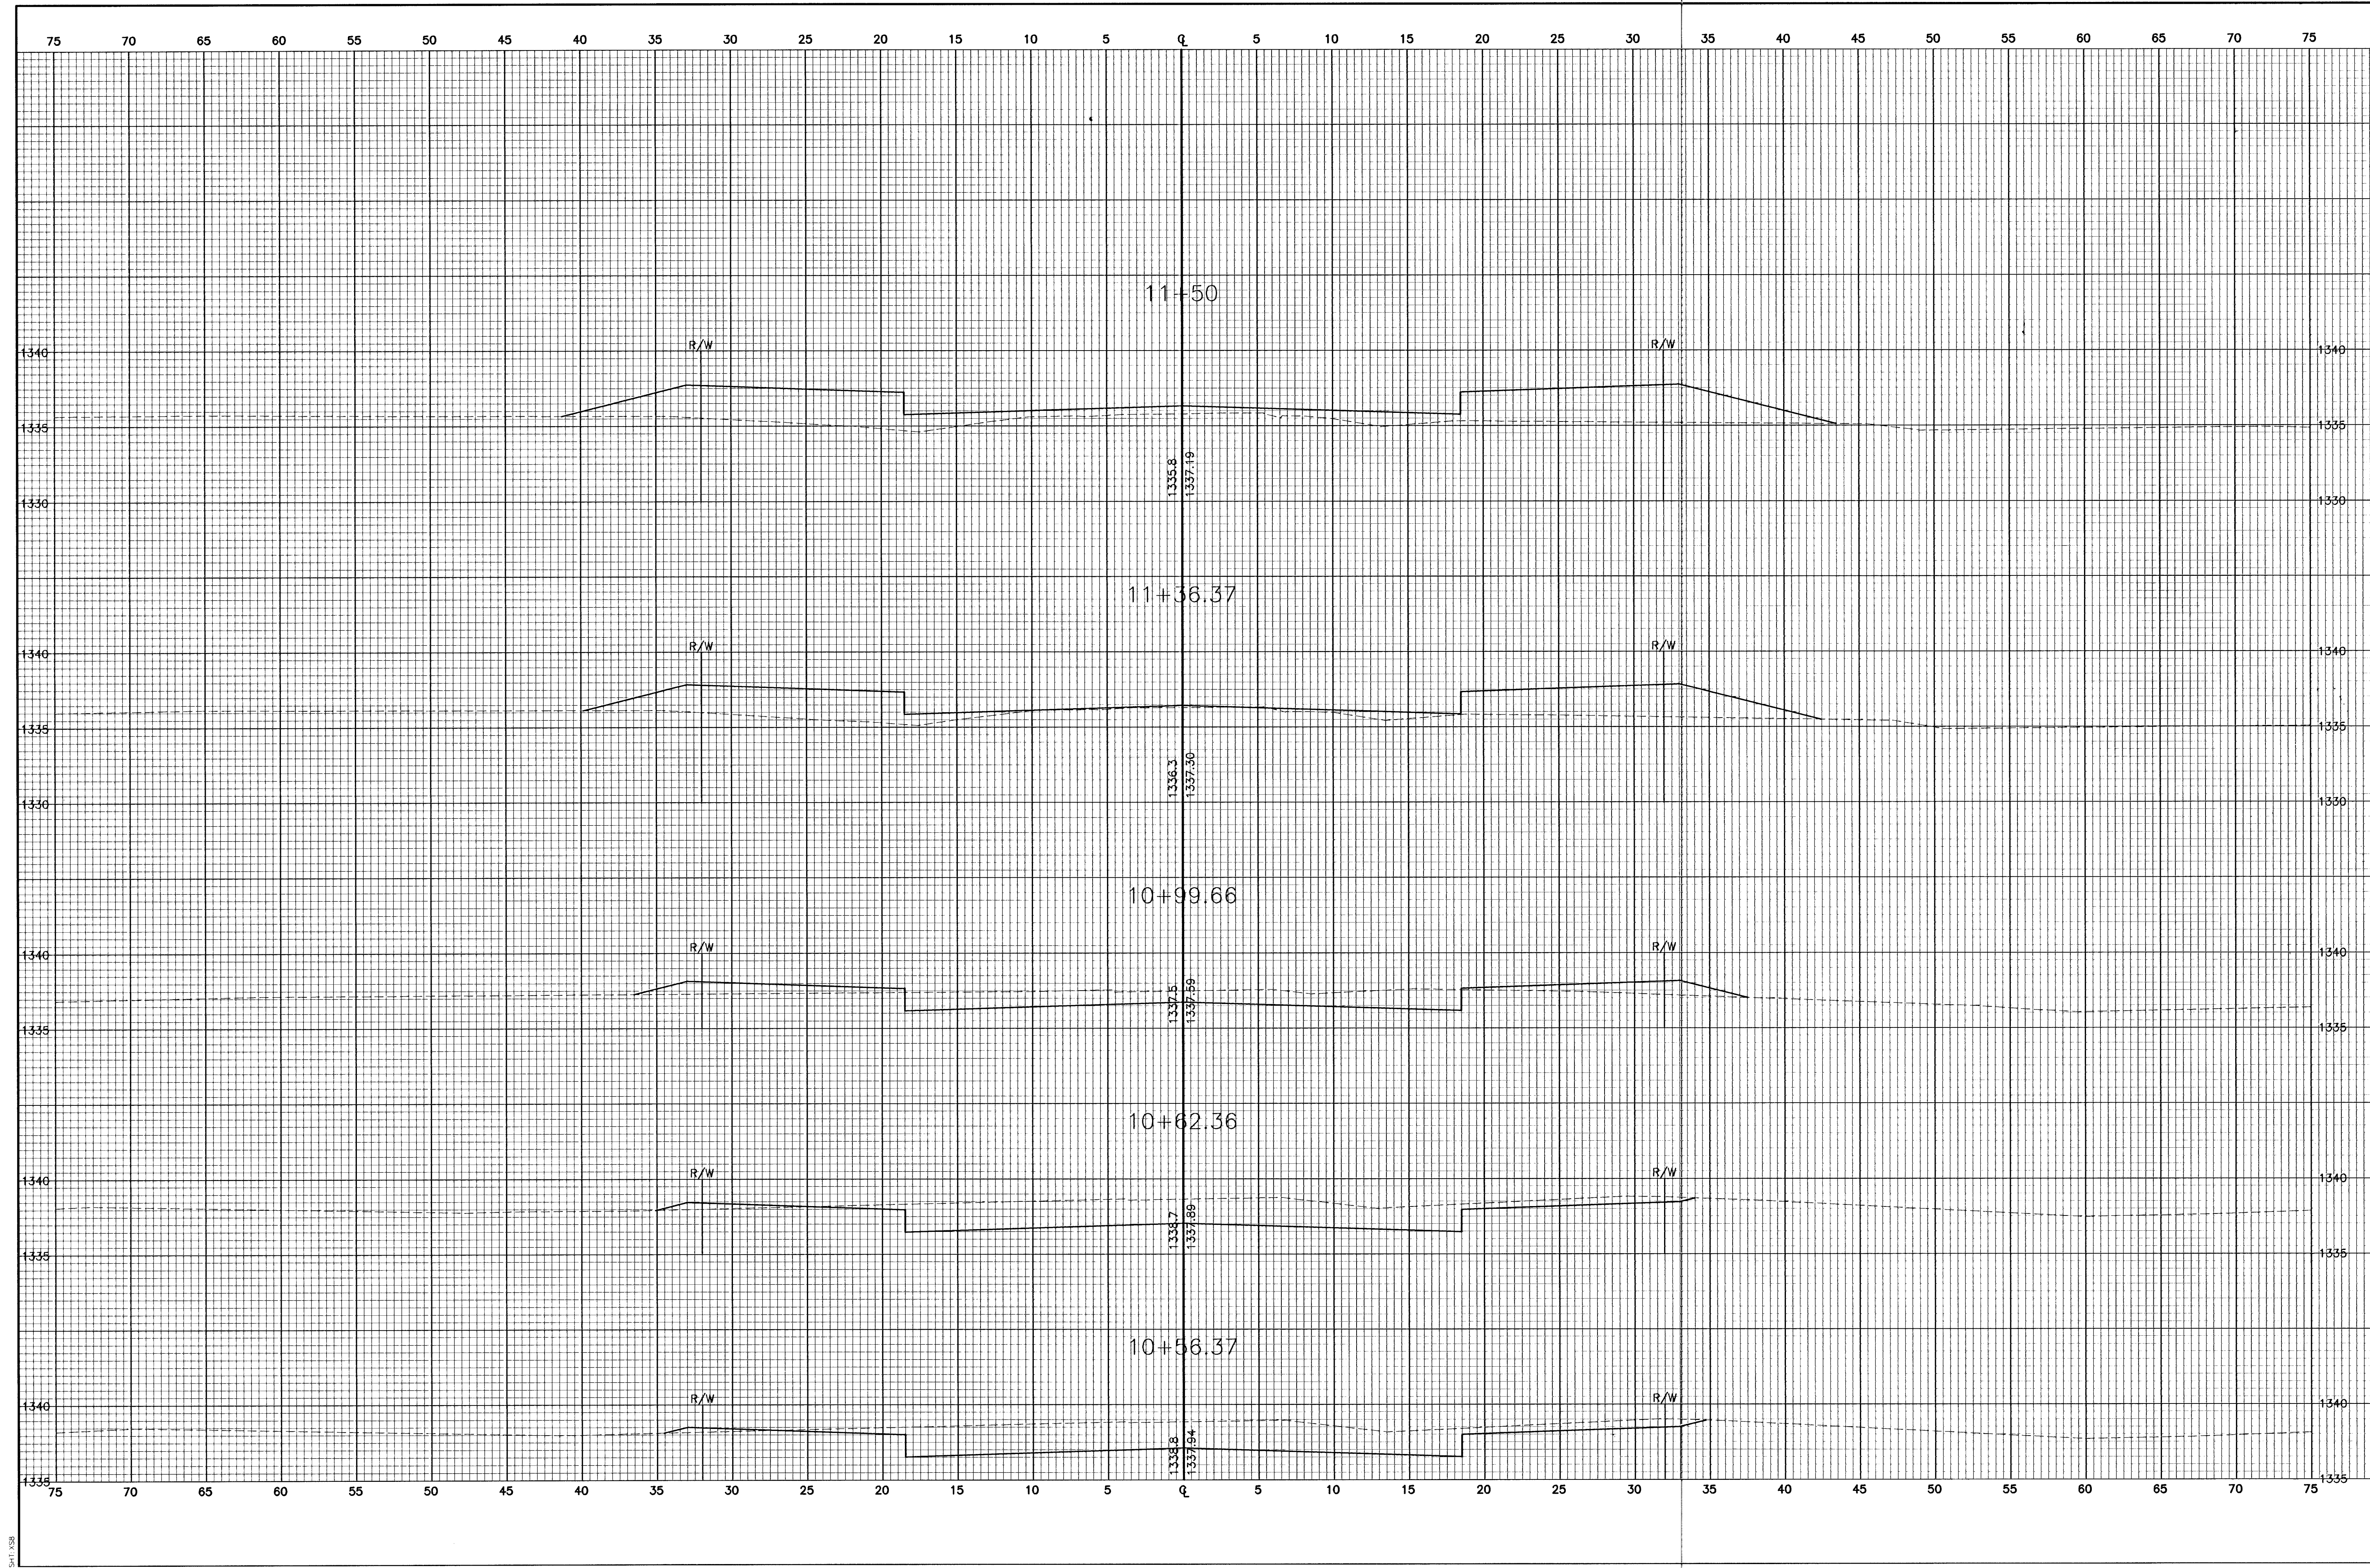

EQUESTRIAN ESTATES - PHASE 1		CROSS SECTIONS		STAMPED	
CITY OF WICHITA, KANSAS		MICHAEL E. LINDBERGH, P.E. - CITY ENGINEER		C.O.W. Proj# 472-83424 O.C.A.# 765705	
POE & ASSOCIATES OF KANSAS, INC.		CONSULTING ENGINEERS		5940 E. Central, Suite 200 • Wichita, KS 67208-4242	
Phone 316/685-4114 • FAX 316/685-4444		Designed By: J. Ubert / J. Dickman		Drawn By: J. Dickman	
Poe Job No.: 1694A		Date: March 2002		Sheet	
37 of 112					