


G:\APPS\DWG\PE94\sections.dwg Fri Mar 19 09:41:21 2002 Bernard Kulla - POE & ASSOCIATES OF KANSAS INC.

03/19/02

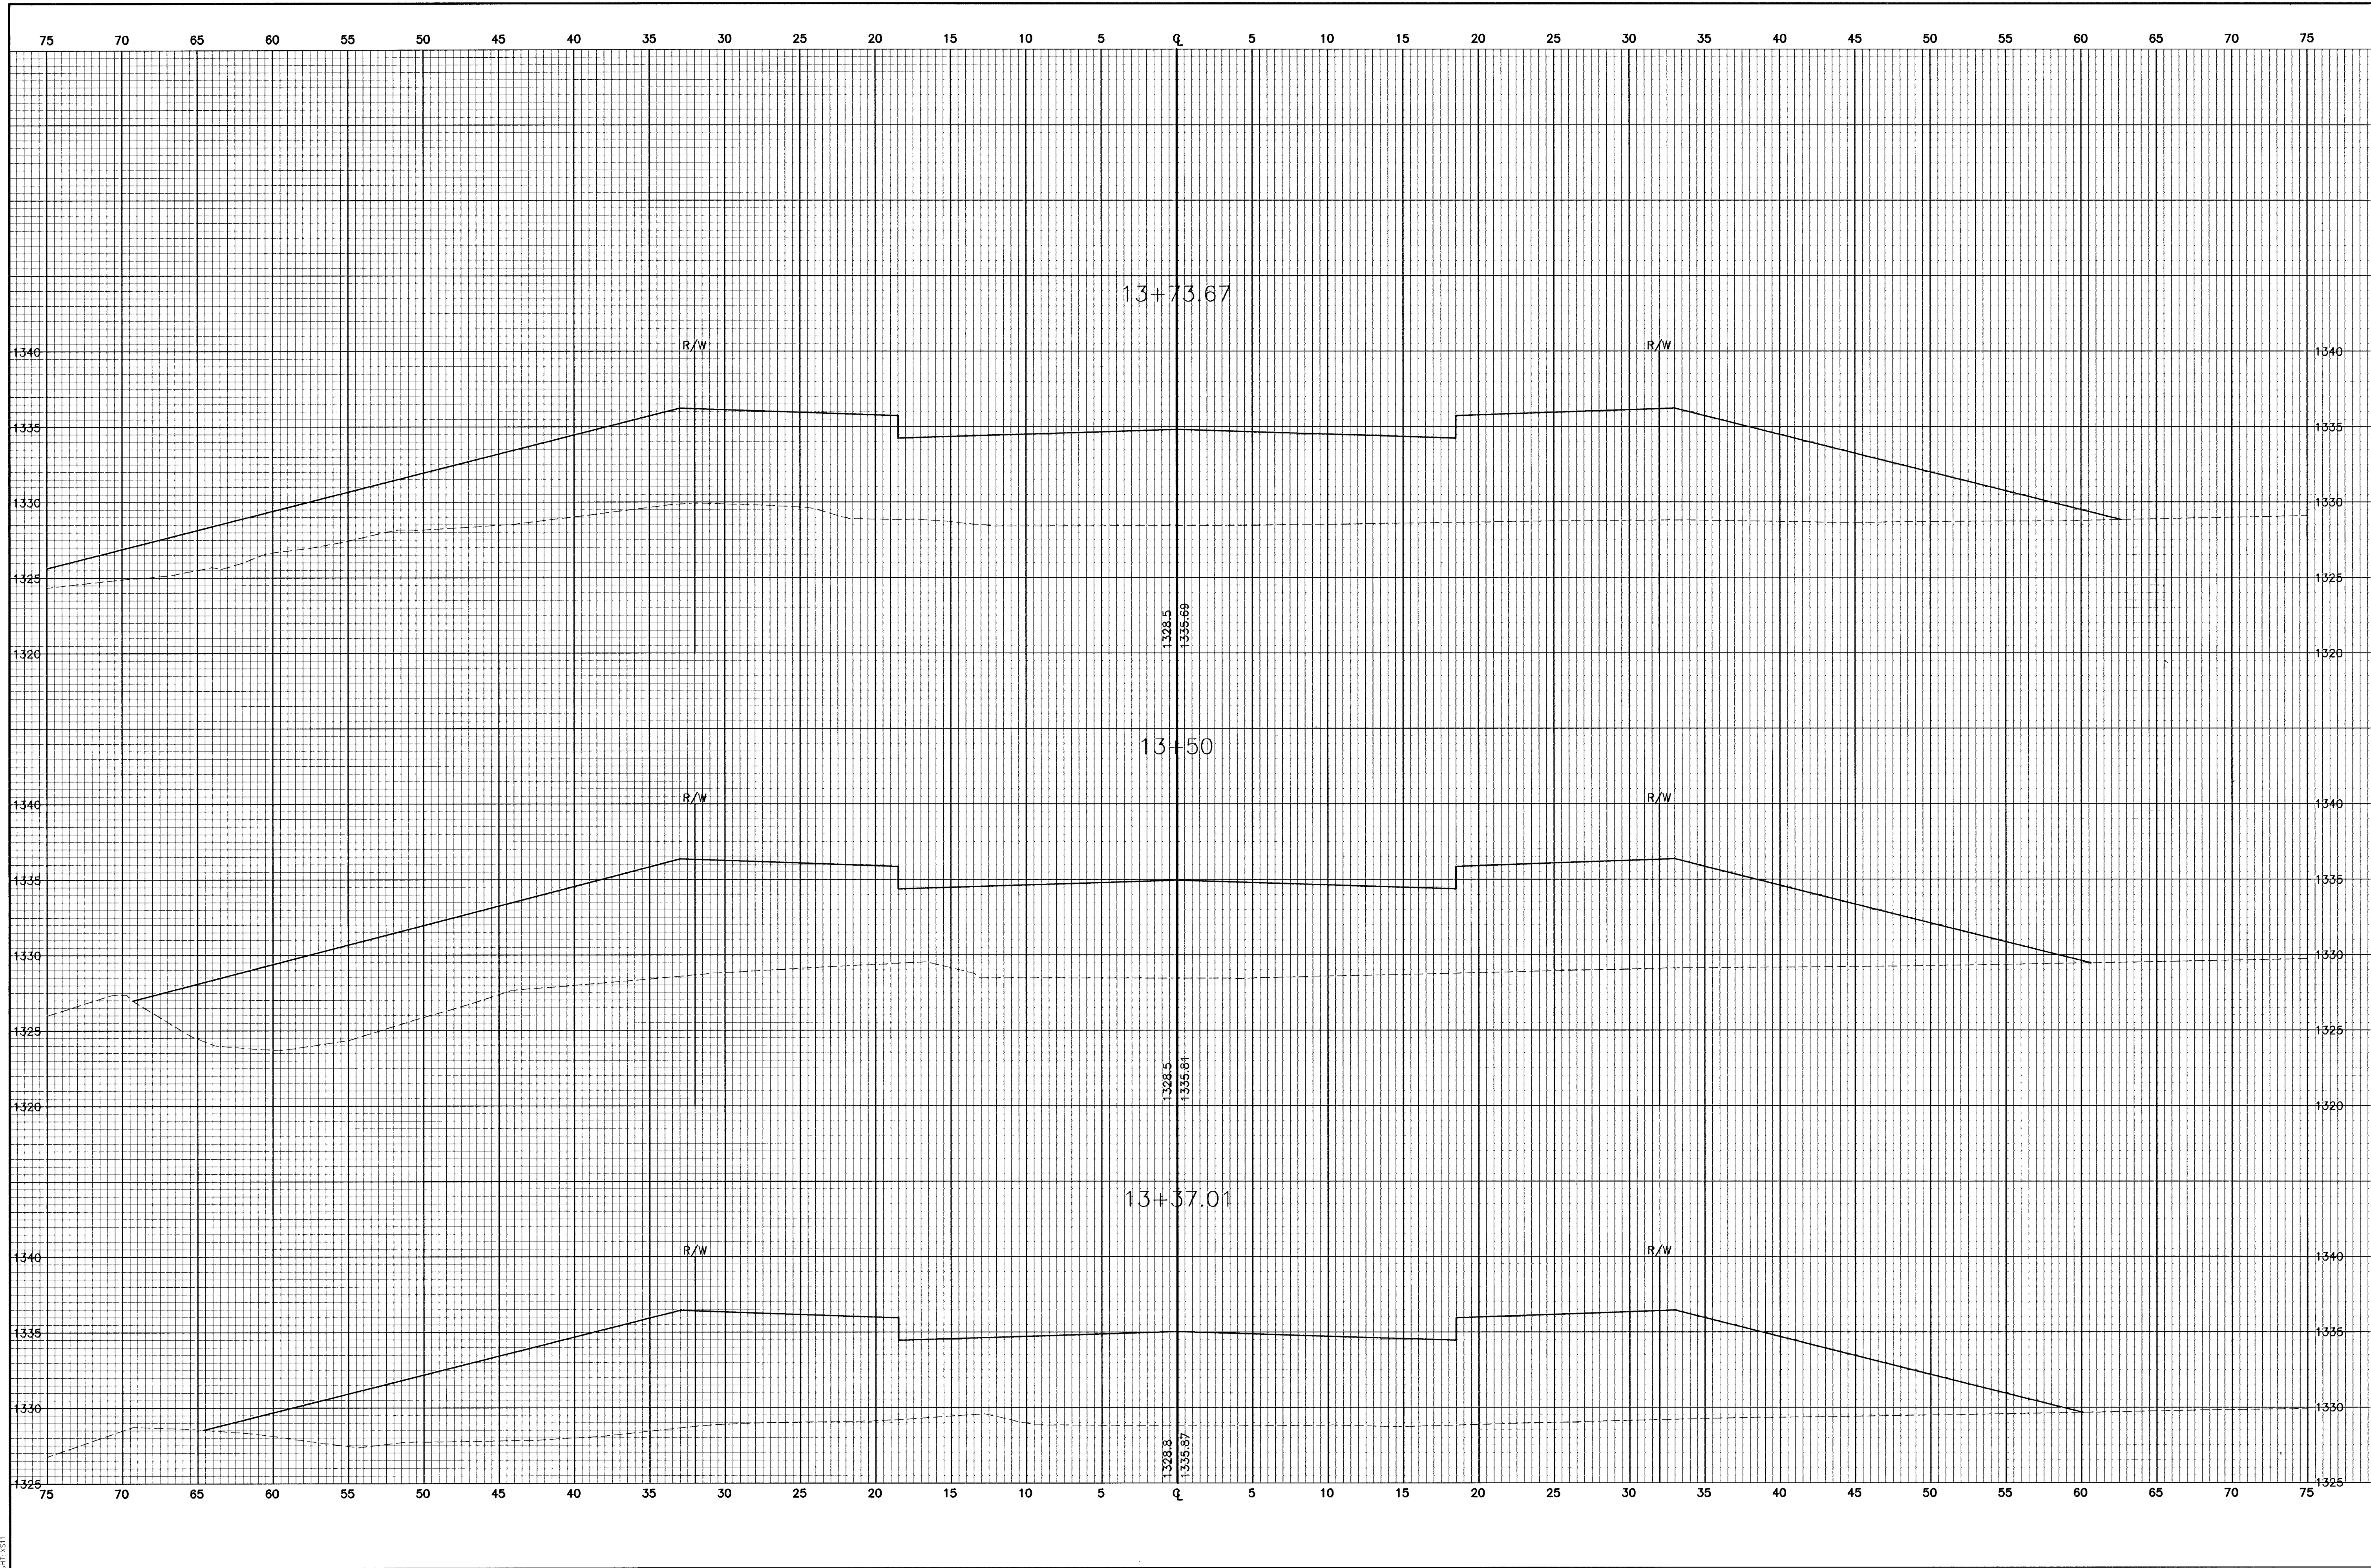

FINAL		POE & ASSOCIATES OF KANSAS, INC. CONSULTING ENGINEERS 5940 E Central, Suite 200 • Wichita, KS 67208-4242 Phone 316/685-4114 • FAX 316/685-4444		EQUESTRIAN ESTATES – PHASE 1 CROSS SECTIONS STAMPEDE CITY OF WICHITA, KANSAS MICHAEL E. LINDBERGH, P.E. – CITY ENGINEER C.O.W. Proj# 472-83424 O.C.A.# 785705		Revision	
Designed By: J. Ubert / J. Dickman		No.	Date	By	Approved		
Drawn By: J. Dickman		△					
Pos Job No.: 1694A		△					
Date: March 2002		△					
Sheet							
40 of 117							