
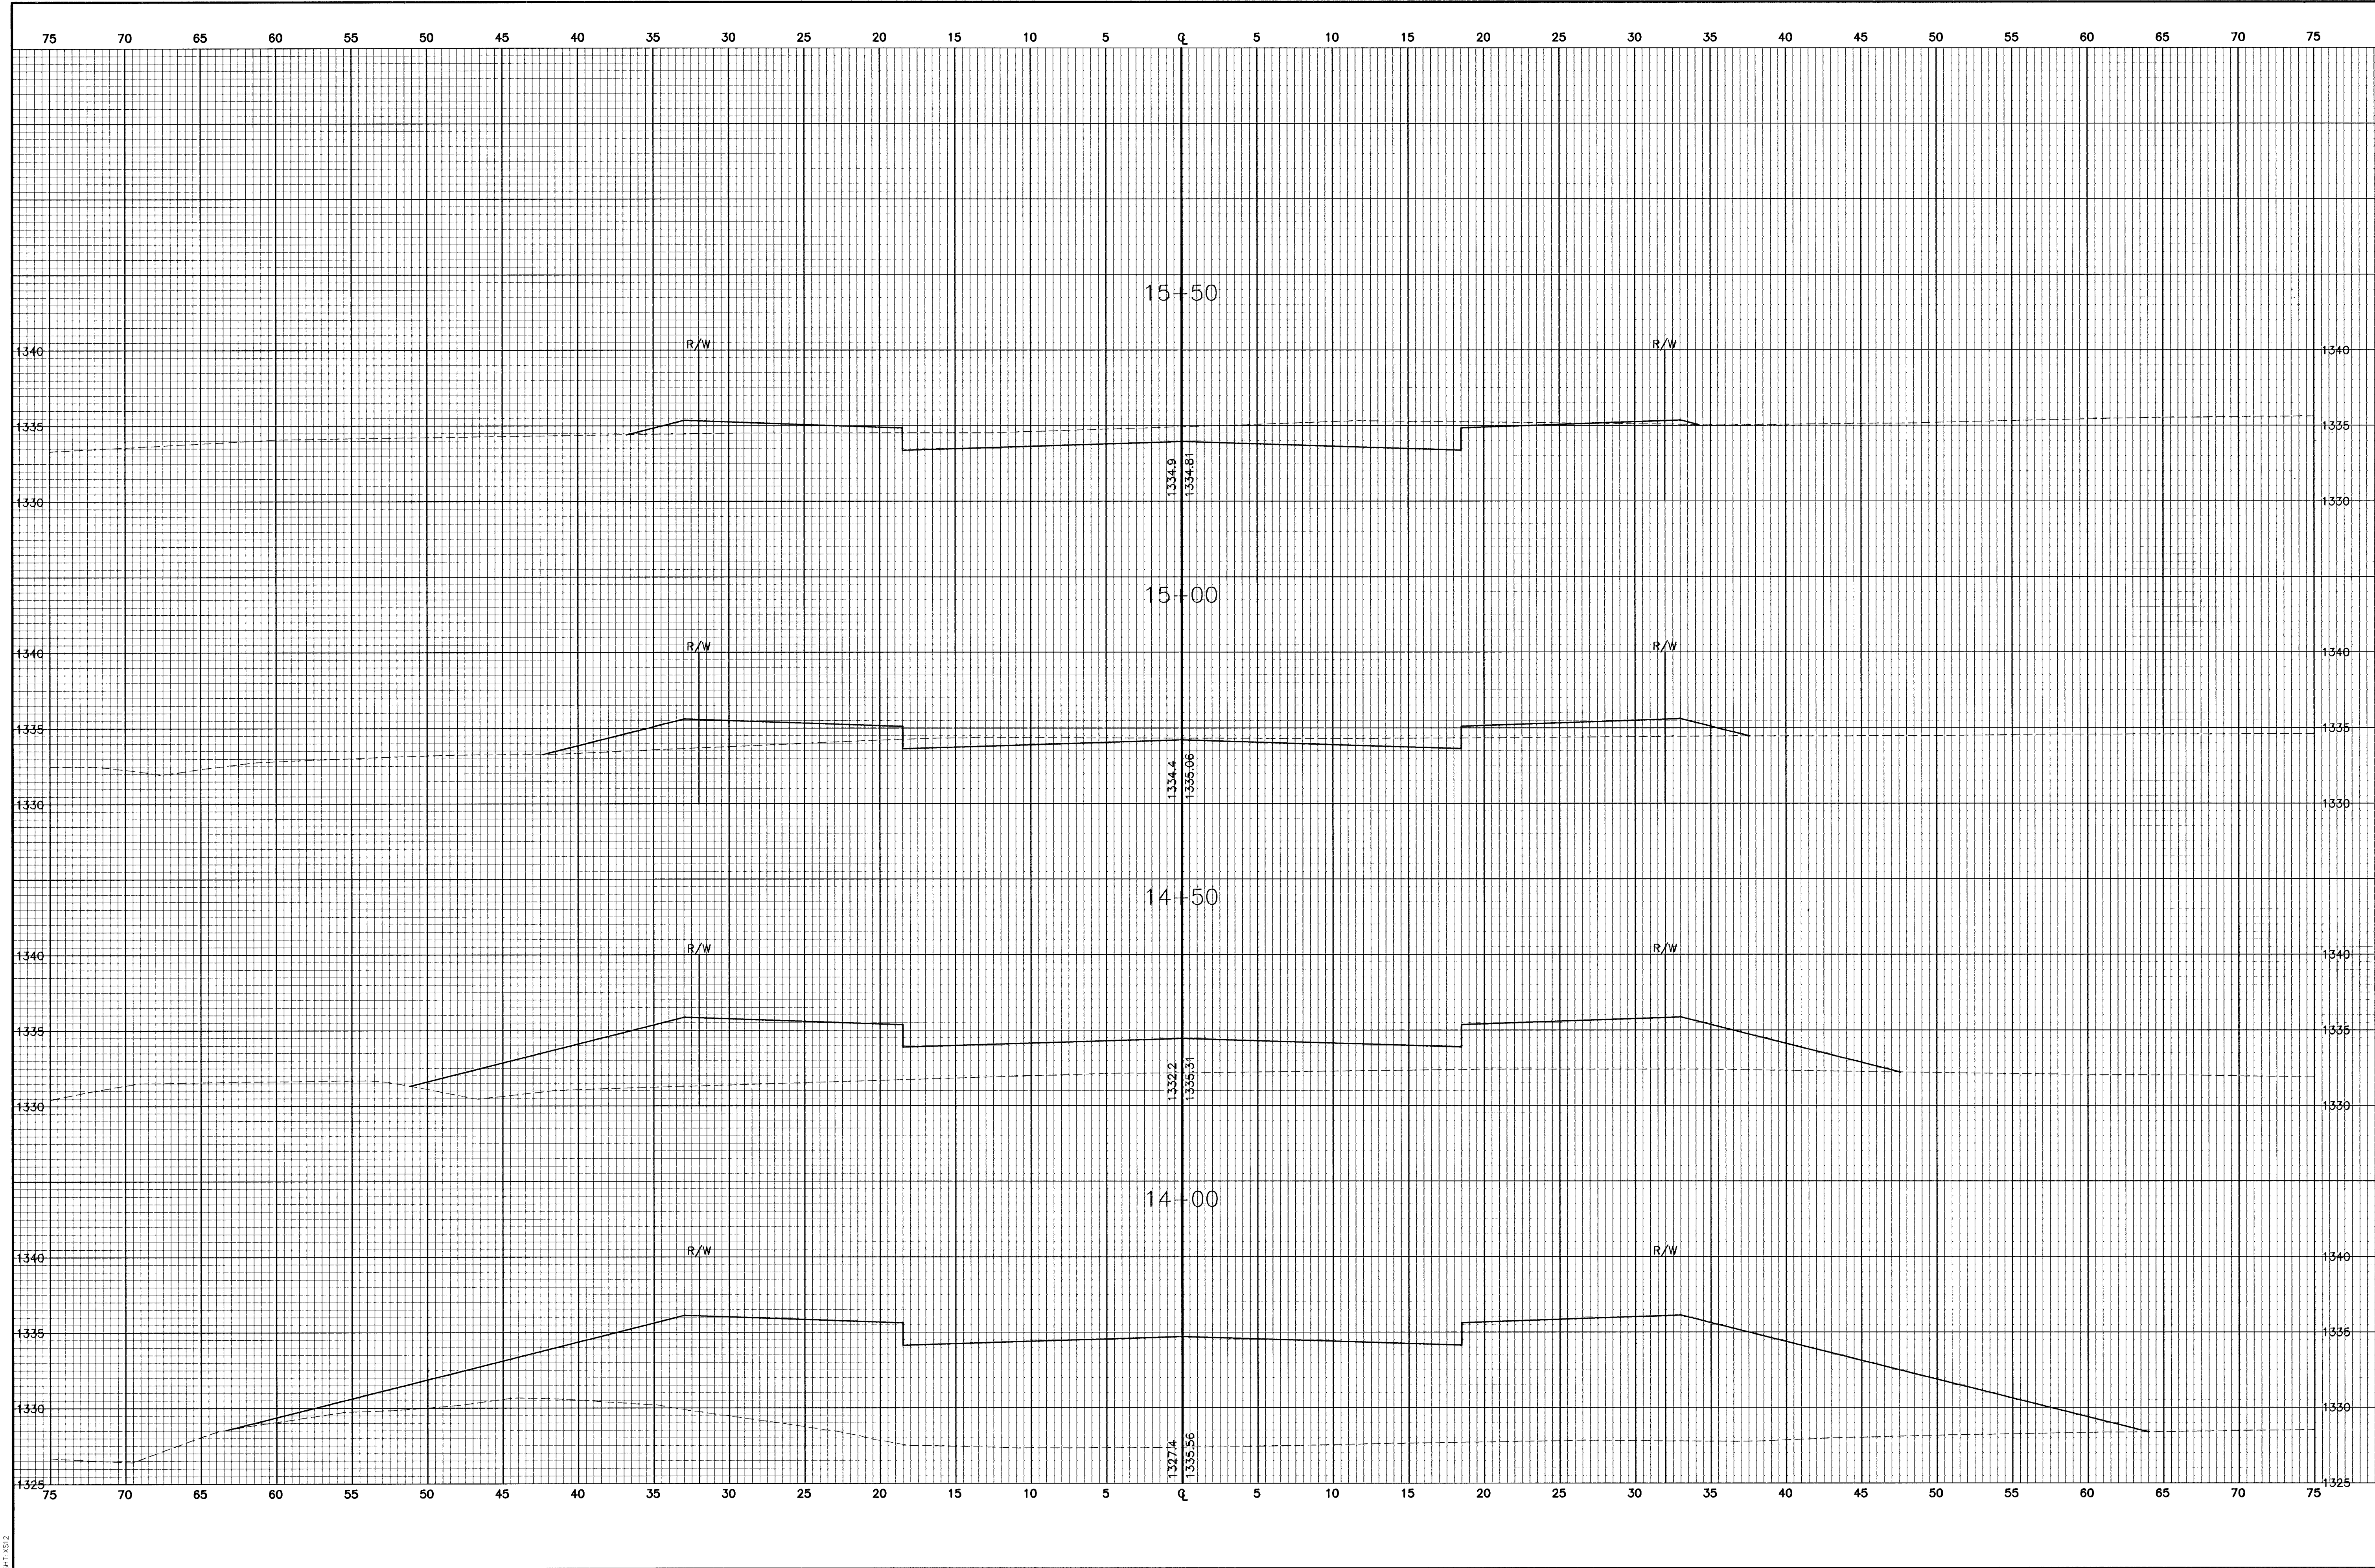


G:\APPS\DATA\BGA\sections.dwg Fri Mar 15 09:41:37 2002 Bernard Kulita - POE & ASSOCIATES OF KANSAS INC.

DATE: 03/12

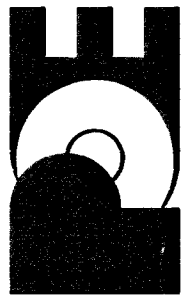

FINAL	Designed By: J. Ubert / J. Dickman	POE & ASSOCIATES OF KANSAS, INC. CONSULTING ENGINEERS 5940 E Central, Suite 200 ■ Wichita, KS 67208-4242 Phone 316/685-4114 ■ FAX 316/685-4444		EQUESTRIAN ESTATES - PHASE 1 CROSS SECTIONS STAMPEDE CITY OF WICHITA, KANSAS MICHAEL E. LINDEBAK, P.E. - CITY ENGINEER C.O.M. Proj.# 472-83424 O.C.A.# 765705	No. ☐	Date ☐	By ☐	Approved ☐	Revision ☐
	Drawn By: J. Dickman				Sheet 41 of 112				