
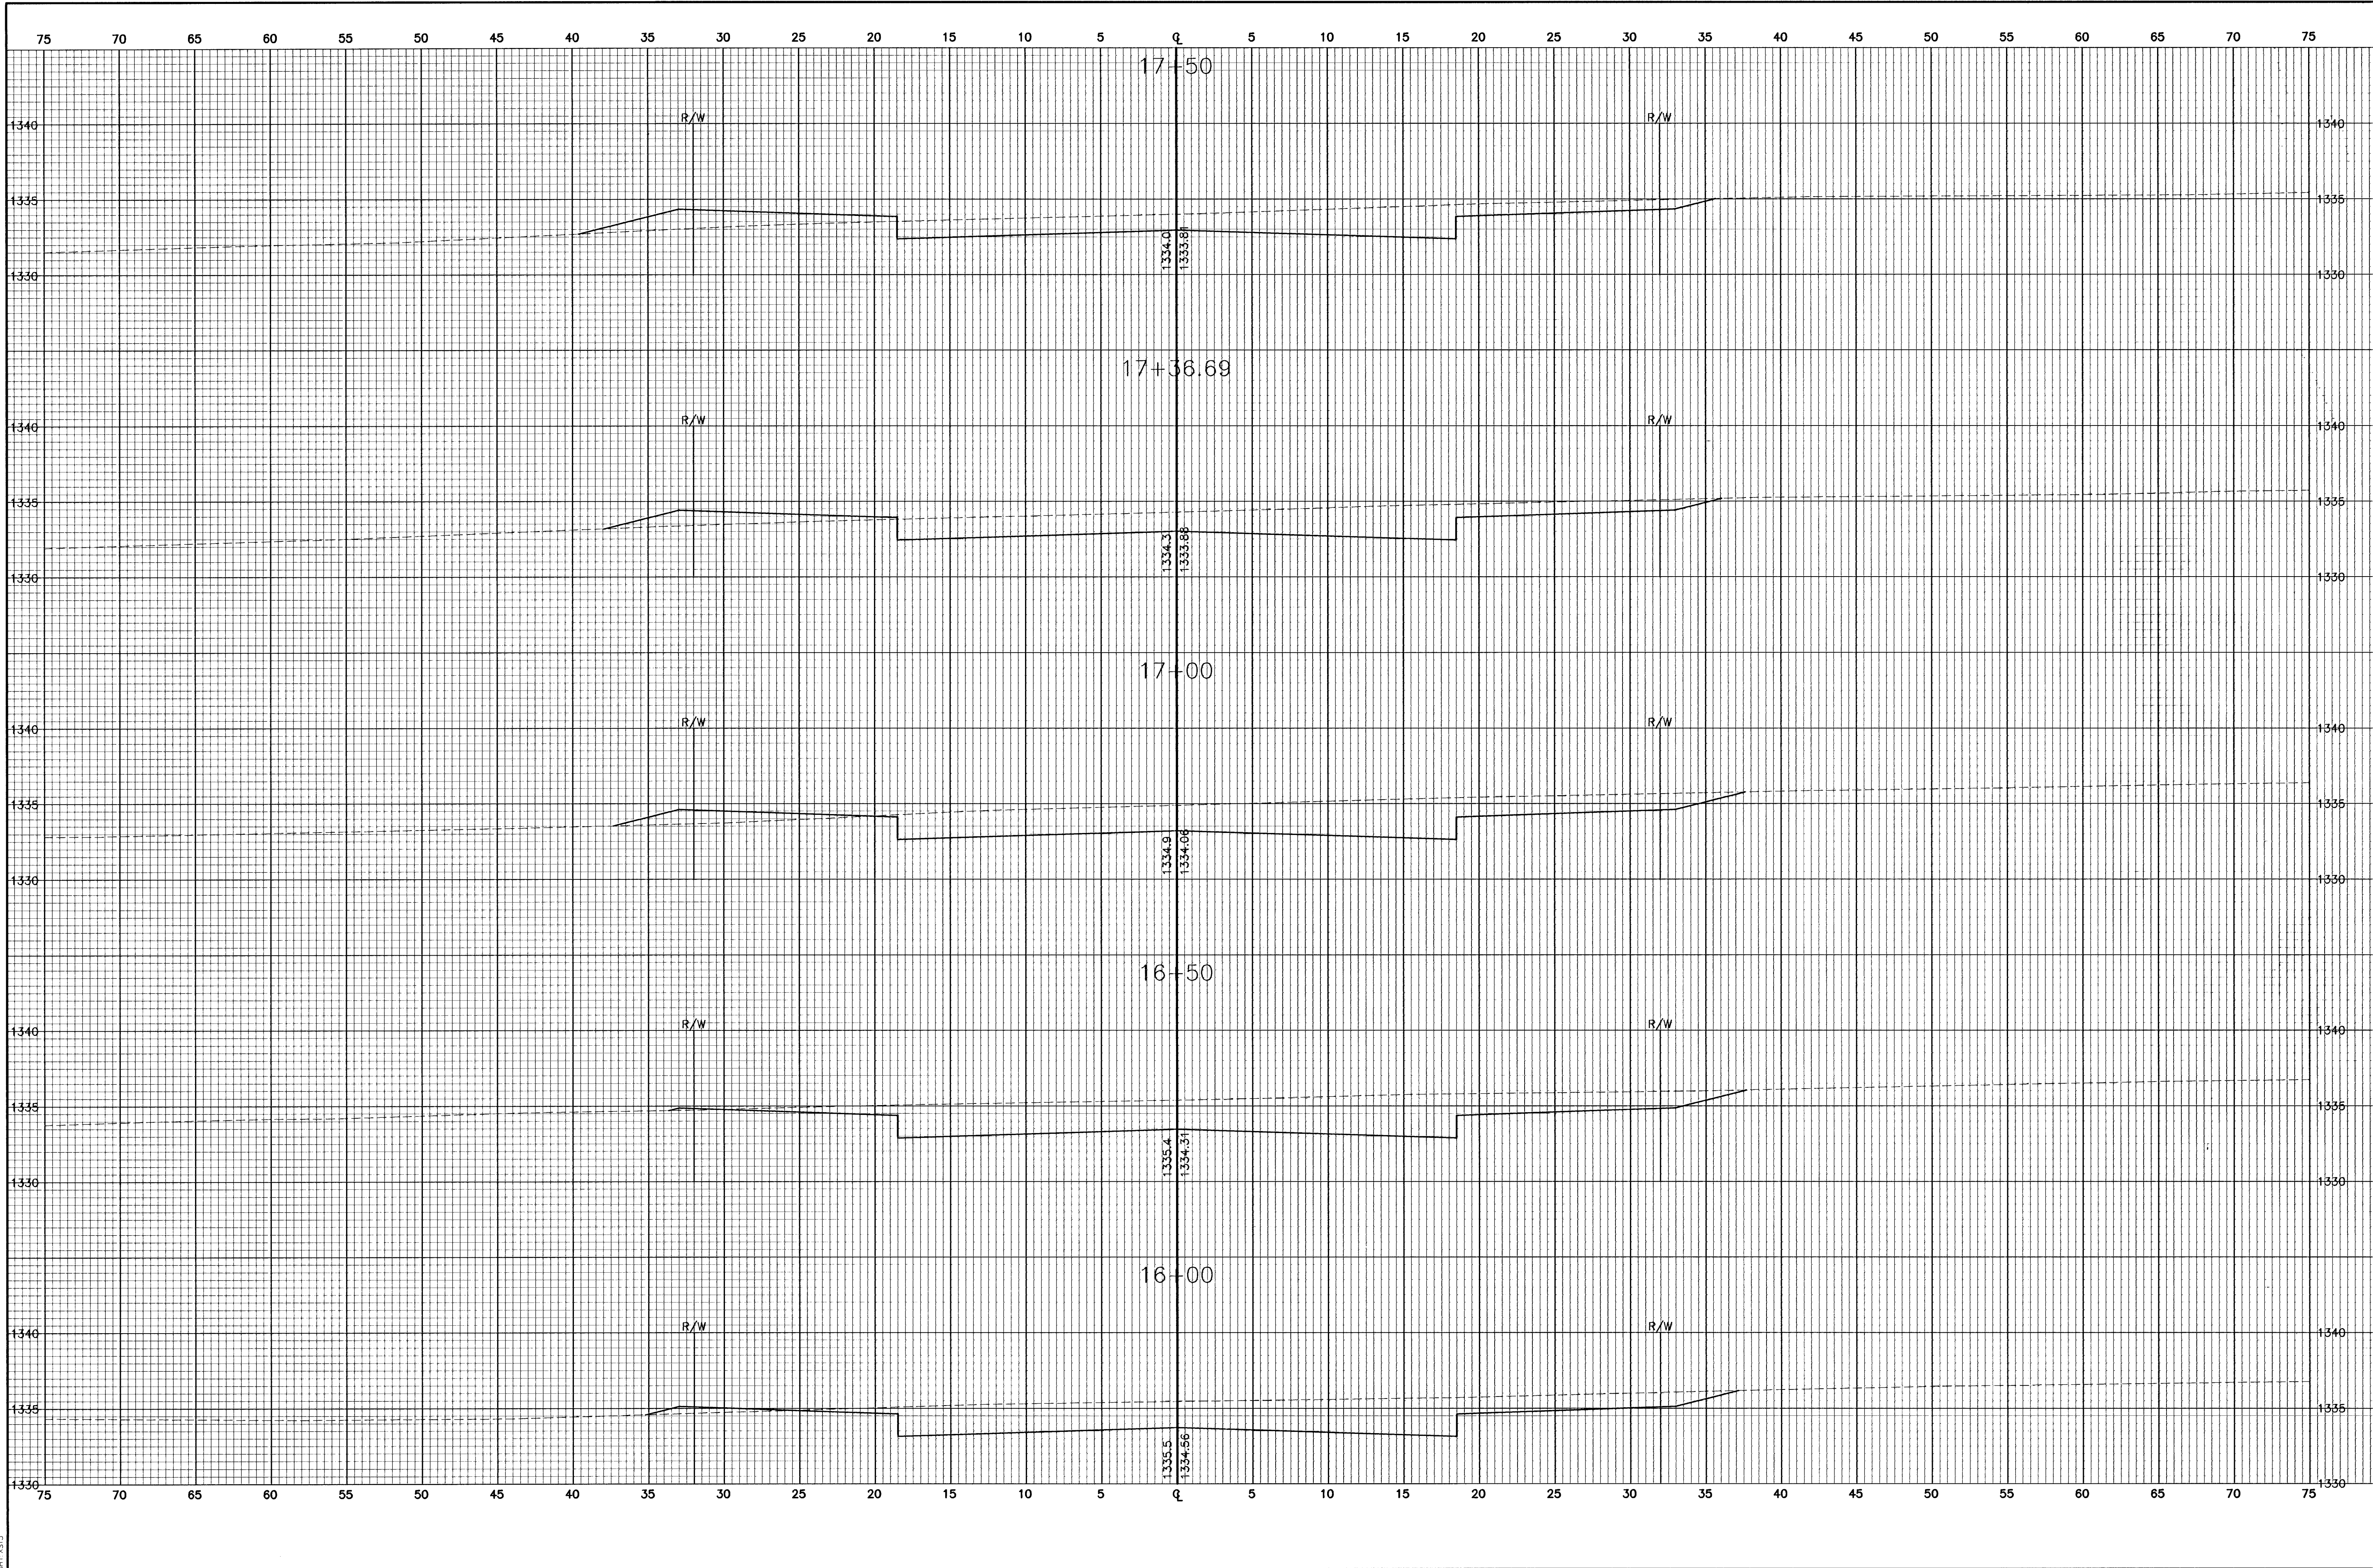


G:\APPS\DOCA\1694\sections.dwg Fri Mar 15 09:41:54 2002 Bernard Kulila - POE & ASSOCIATES OF KANSAS INC.

Sheet 42 of 112

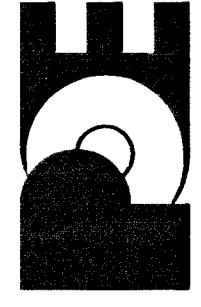

|                                                                                       |                      |
|---------------------------------------------------------------------------------------|----------------------|
| EQUESTRIAN ESTATES - PHASE 1                                                          |                      |
| CROSS SECTIONS                                                                        |                      |
| STAMPEDE                                                                              |                      |
| CITY OF WICHITA, KANSAS                                                               |                      |
| MICHAEL E. LINDEBAK, P.E. - CITY ENGINEER                                             |                      |
| C.O.W. Proj.# 472-83424 O.C.A.# 765705                                                |                      |
| POE & ASSOCIATES OF KANSAS, INC.                                                      |                      |
| CONSULTING ENGINEERS                                                                  |                      |
| 5940 E. Central, Suite 200 ■ Wichita, KS 67208-4242                                   |                      |
| Phone 316/685-4114 ■ FAX 316/685-4444                                                 |                      |
|  |                      |
| Designed By: J. Libert / J. Dickman                                                   | Drawn By: J. Dickman |
| Poe Job No.: 1694A                                                                    | Date: March 2002     |
| Sheet                                                                                 |                      |
| 42 of 112                                                                             |                      |