


6:\APPS\DCAP\094\sections.dwg P1 Mar 15 09:42:29 2002 Bernard Kulla - POE & ASSOCIATES OF KANSAS INC.

SHT 0515

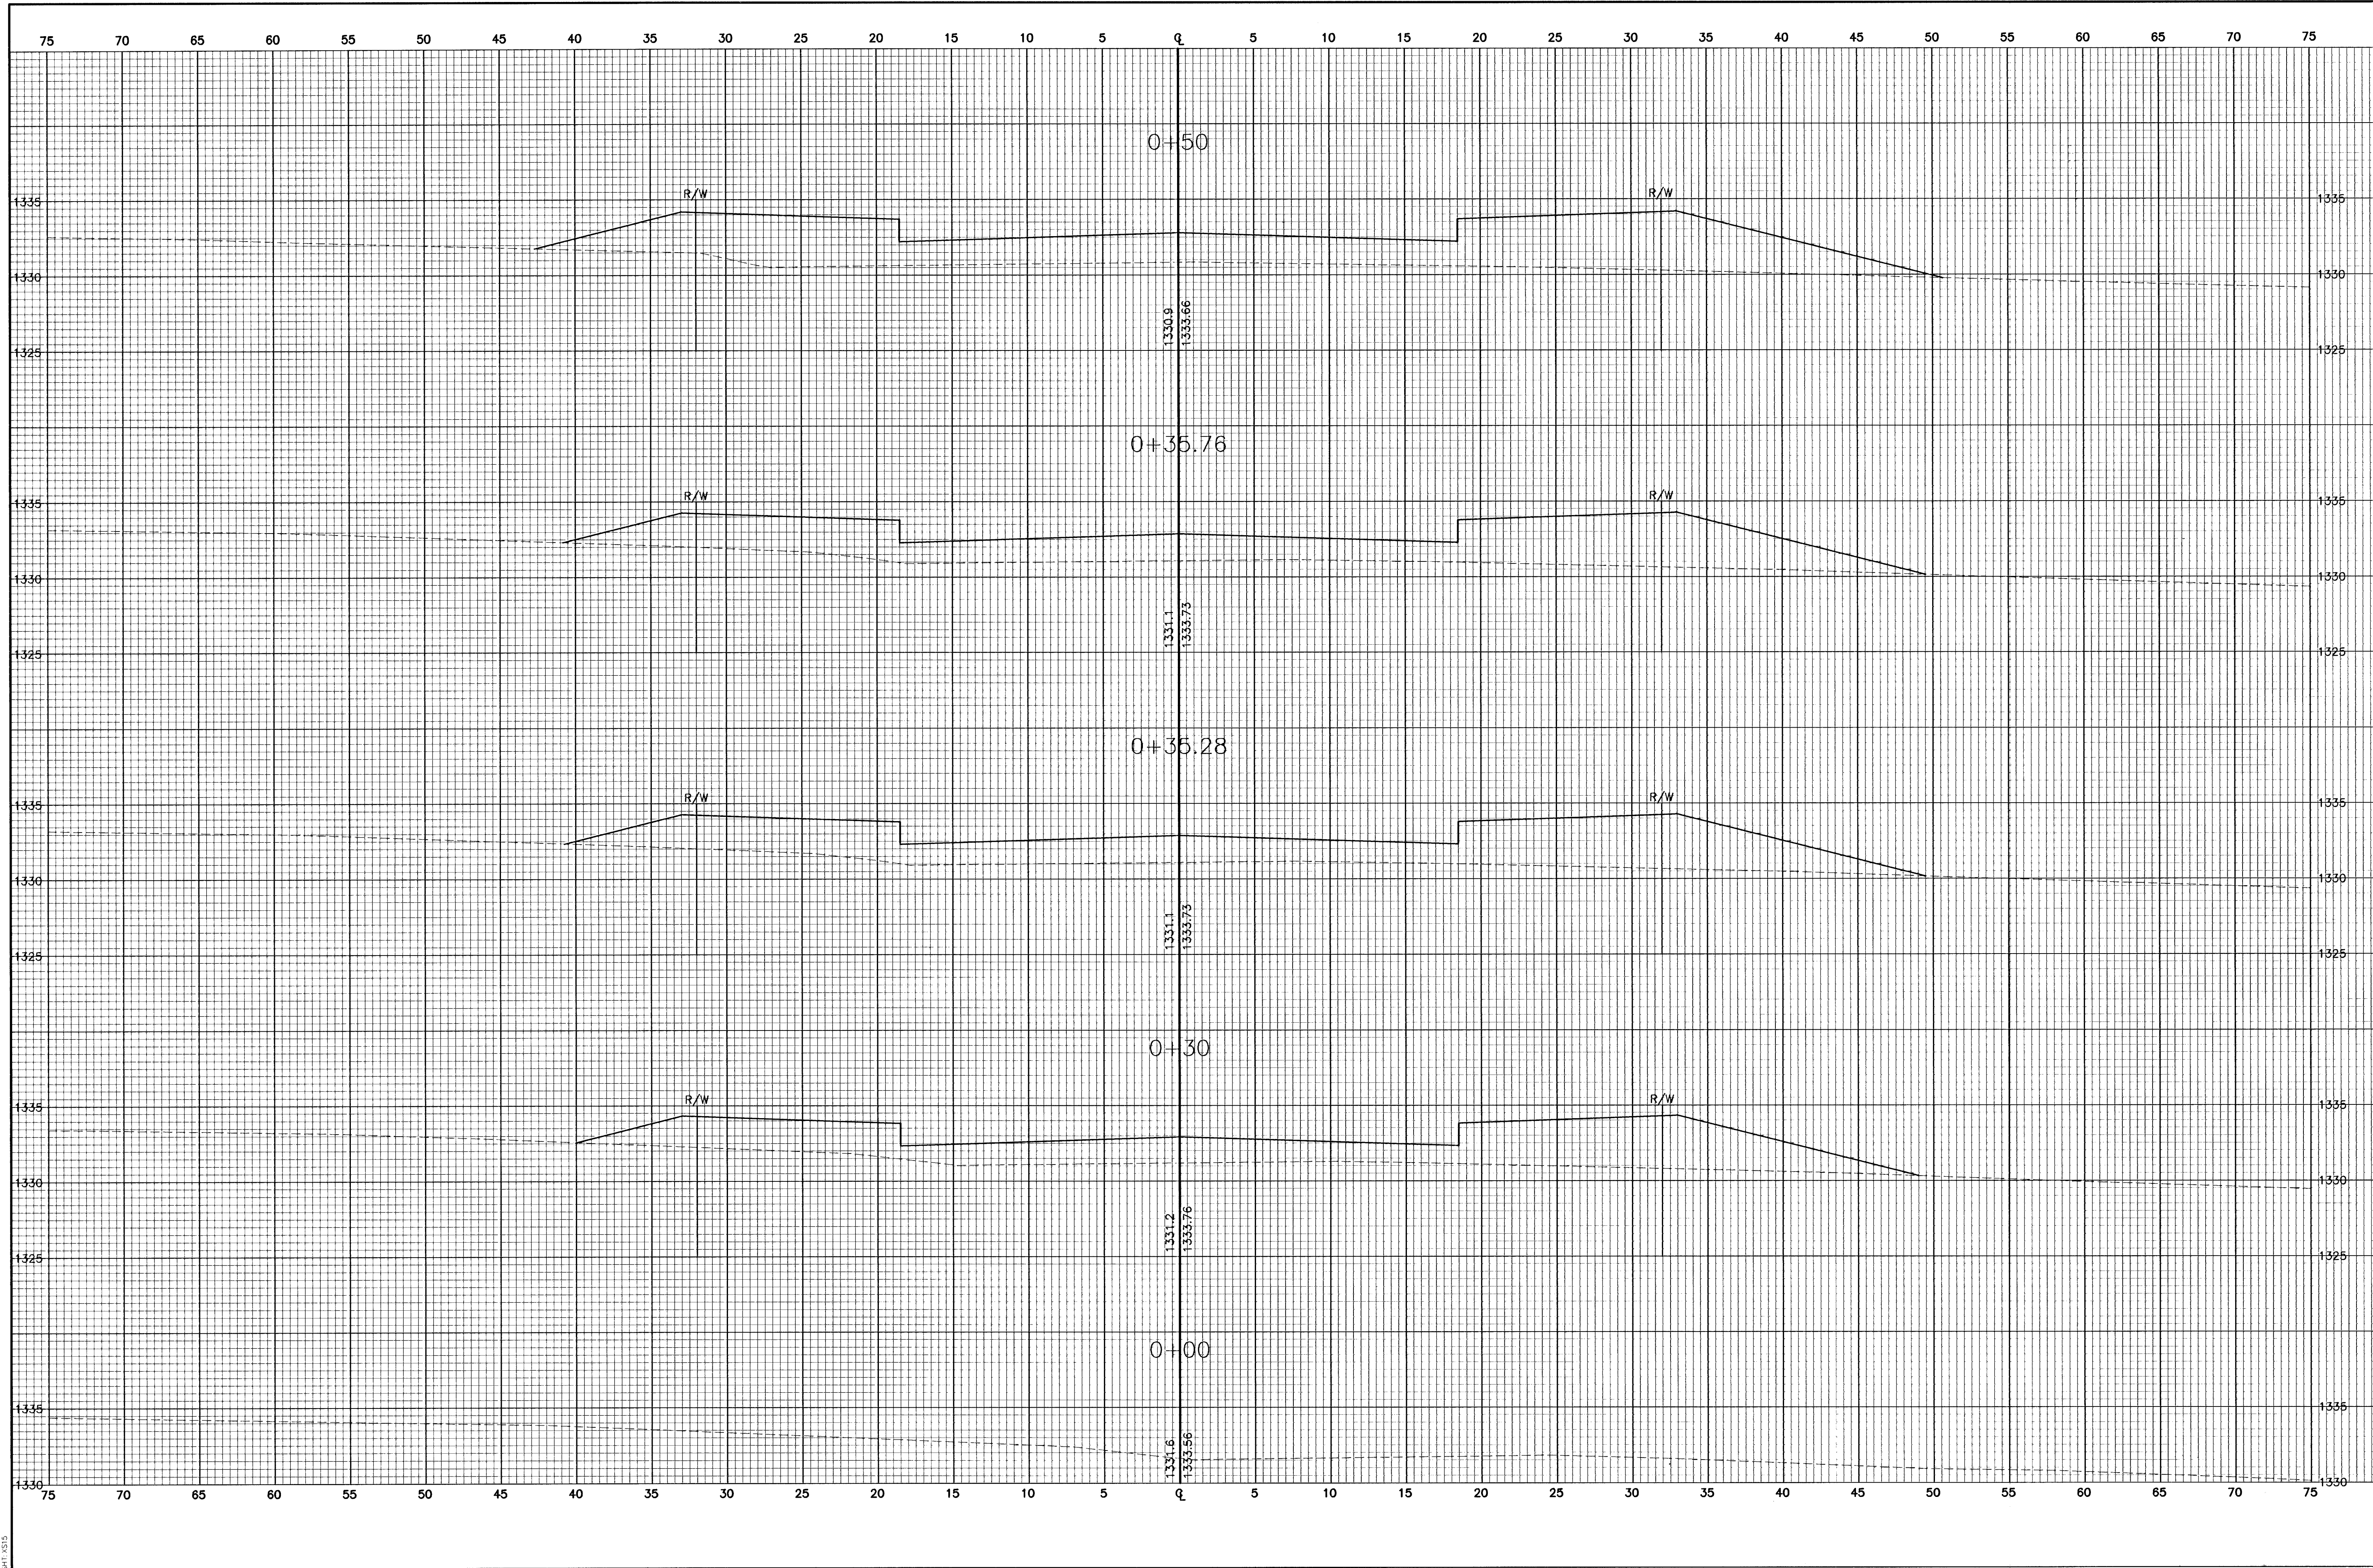

44 of 110		Sheet		Date: March 2002		Job No.: 1694A		Drawn By: J. Dickmon		Designed By: J. Ubert / J. Dickmon		POE & ASSOCIATES OF KANSAS, INC. CONSULTING ENGINEERS 5940 E Central, Suite 200 • Wichita, KS 67208-4242 Phone 316/685-4114 • FAX 316/685-4444		EQUESTRIAN ESTATES – PHASE 1 CROSS SECTIONS TRIPLE CROWN CITY OF WICHITA, KANSAS MICHAEL E. LINDBERGH, P.E. – CITY ENGINEER C.O.W. Proj# 472-85424 O.C.A.# 765705		Revision		Approved		By		Date		No.	
																△						△			
																△						△			
																△						△			
																△						△			