


G:\APPS\DATA\B4\sections.dwg Fri Mar 15 09:42:45 2002 Bernard Kulla - POE & ASSOCIATES OF KANSAS INC.

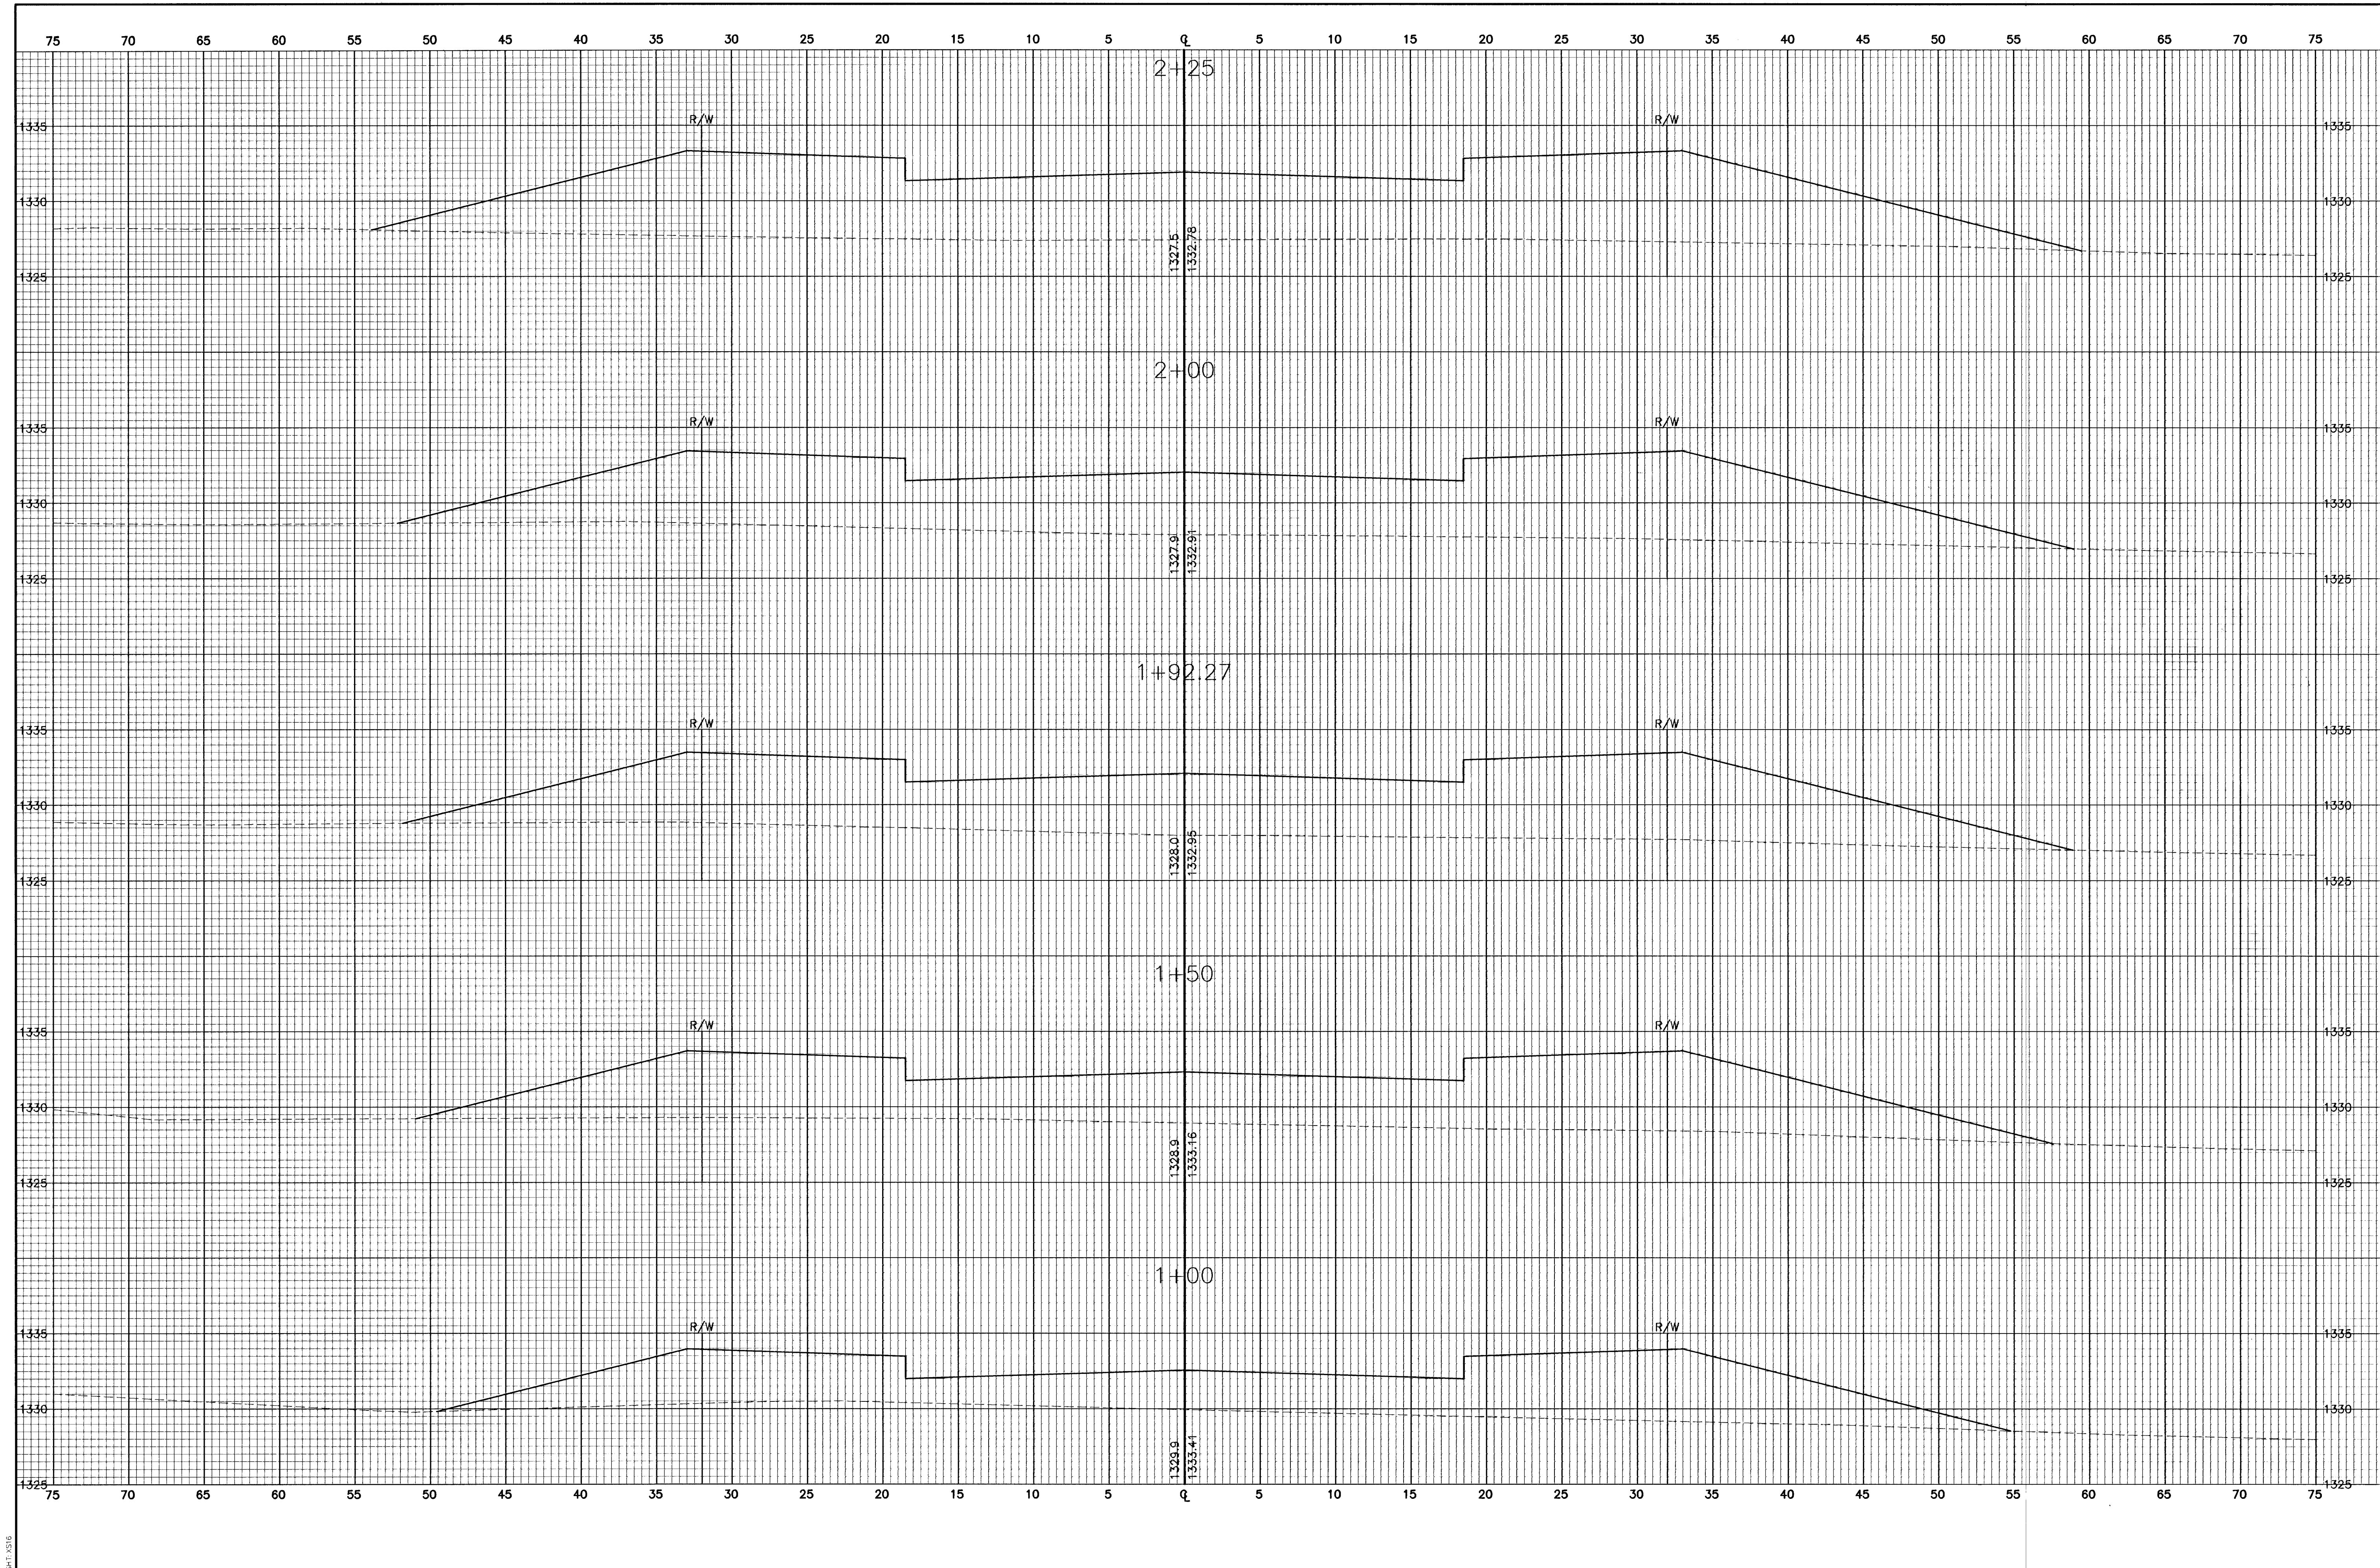

FINAL		POE & ASSOCIATES OF KANSAS, INC. CONSULTING ENGINEERS 5940 E. Central, Suite 200 • Wichita, KS 67208-4242 Phone 316/685-4114 • FAX 316/685-4444		EQUESTRIAN ESTATES - PHASE 1 CROSS SECTIONS TRIPLE CROWN CITY OF WICHITA, KANSAS MICHAEL E. LINDBERGH, P.E. - CITY ENGINEER C.O.N.T. Proj.# 472-88424 C.O.A.# 165705		No. △ △ △ △	Date By Approved Revision
Designed By: J. Ubert / J. Dickman Drawn By: J. Dickman Poe Job No.: 1694A Date: March 2002		Sheet 45 of 112					