


C:\VPPS\VC\p\65\sections.dwg Fri Mar 15 09:44:10 2002 Bernard Kulla - POE & ASSOCIATES OF KANSAS INC.

Sheet 1 of 2

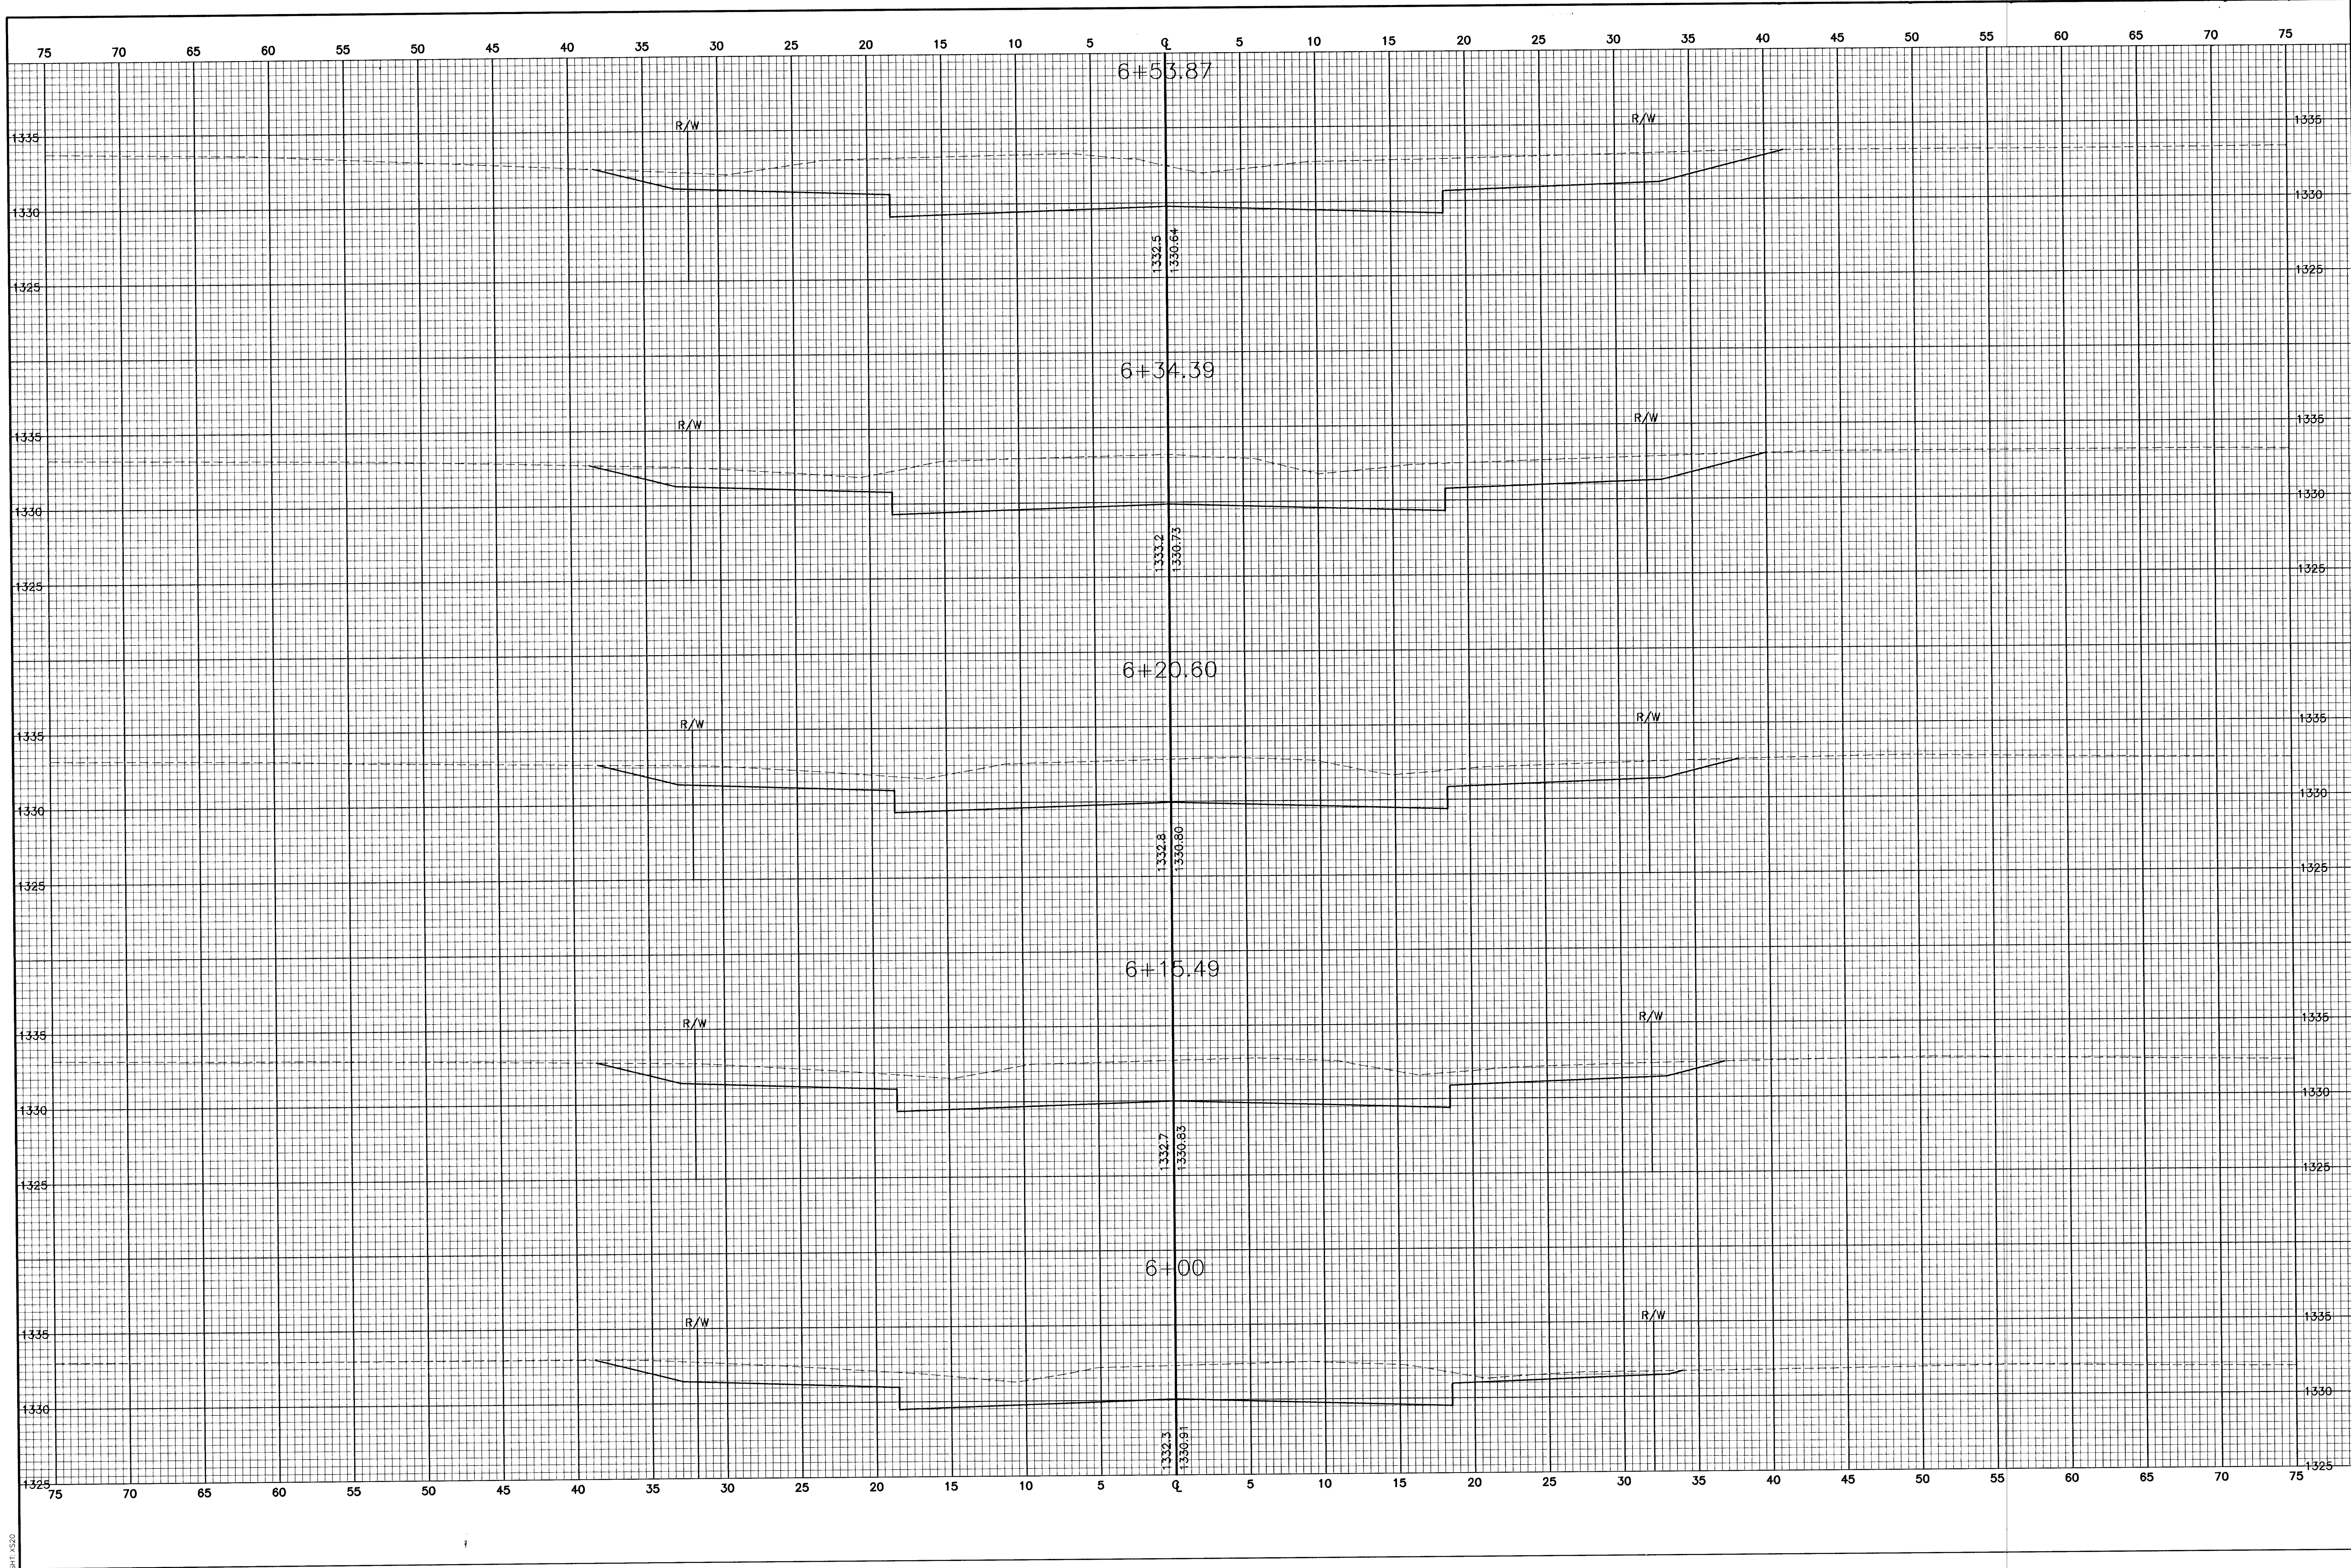


FINAL

Designed By: J. Ubert / J. Dickman

Drawn By: J. Dickman

Pos Job No.: 1694A

Date: March 2002

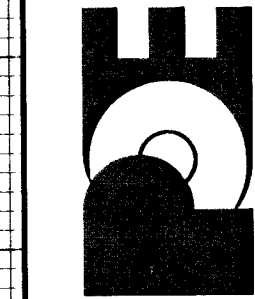

POE & ASSOCIATES OF KANSAS, INC.
CONSULTING ENGINEERS
5940 E. Central Suite 200 ■ Wichita, KS 67208-4242
Phone 316/685-4114 ■ FAX 316/685-4444

EQUESTRIAN ESTATES - PHASE 1
CROSS SECTIONS

TRIPLE CROWN

CITY OF WICHITA, KANSAS

MICHAEL E. LINDEBAK, P.E. - CITY ENGINEER
C.O.W. Proj # 472-83424 O.C.A. # 765705

Revision

Approved

By

Date

No.

1

2

3

4