


G:\APPS\ODA\PE\sections.dwg Fri Mar 15 09:45:19 2002 Bernard Kulja - POE & ASSOCIATES OF KANSAS INC.

Sheet AS24

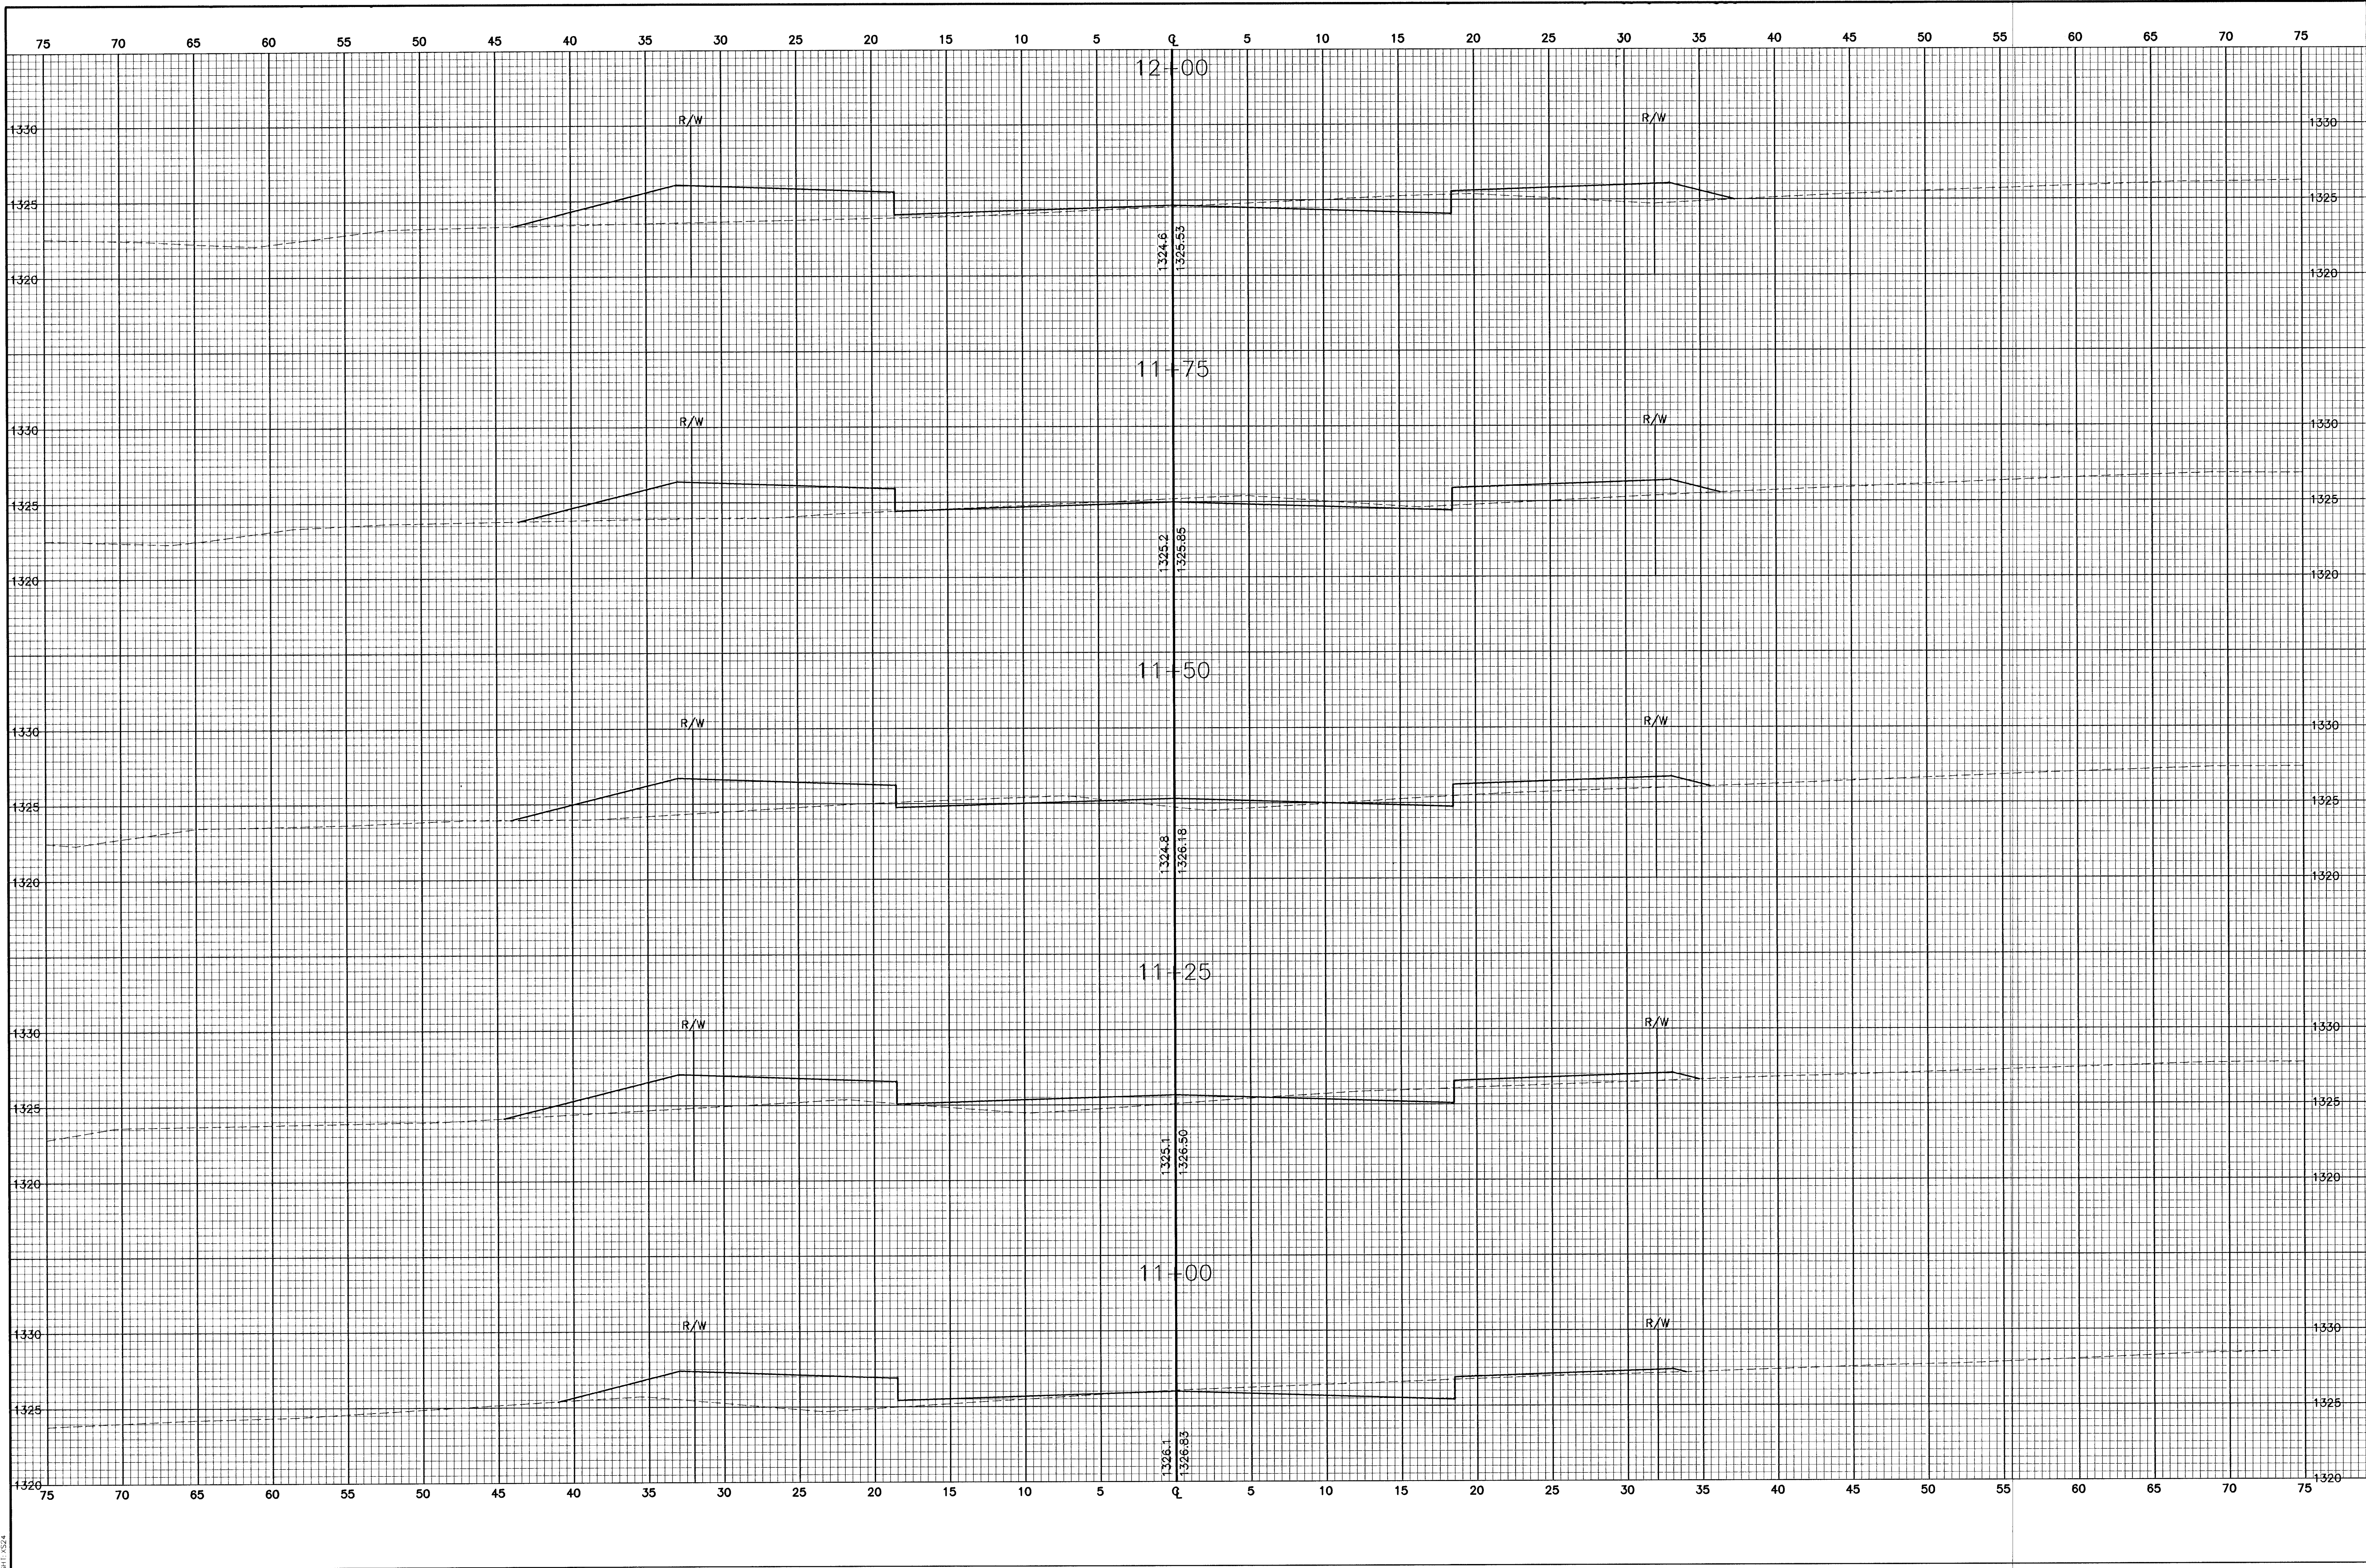

FINAL				POE & ASSOCIATES OF KANSAS, INC. CONSULTING ENGINEERS 5940 E. Central, Suite 200 • Wichita, KS 67208-4342 Phone 316.685-1114 • FAX 316.685-4444		EQUESTRIAN ESTATES – PHASE 1			
Designed By: J. Ubert / J. Dickman									
Drawn By: J. Dickman									
Sheet									
53 of 112									