


G:\APPS\ODA\169\sections.dwg Fri Mar 15 09:46:42 2002 Bernard Kulla - POE & ASSOCIATES OF KANSAS INC.

SPT-K329

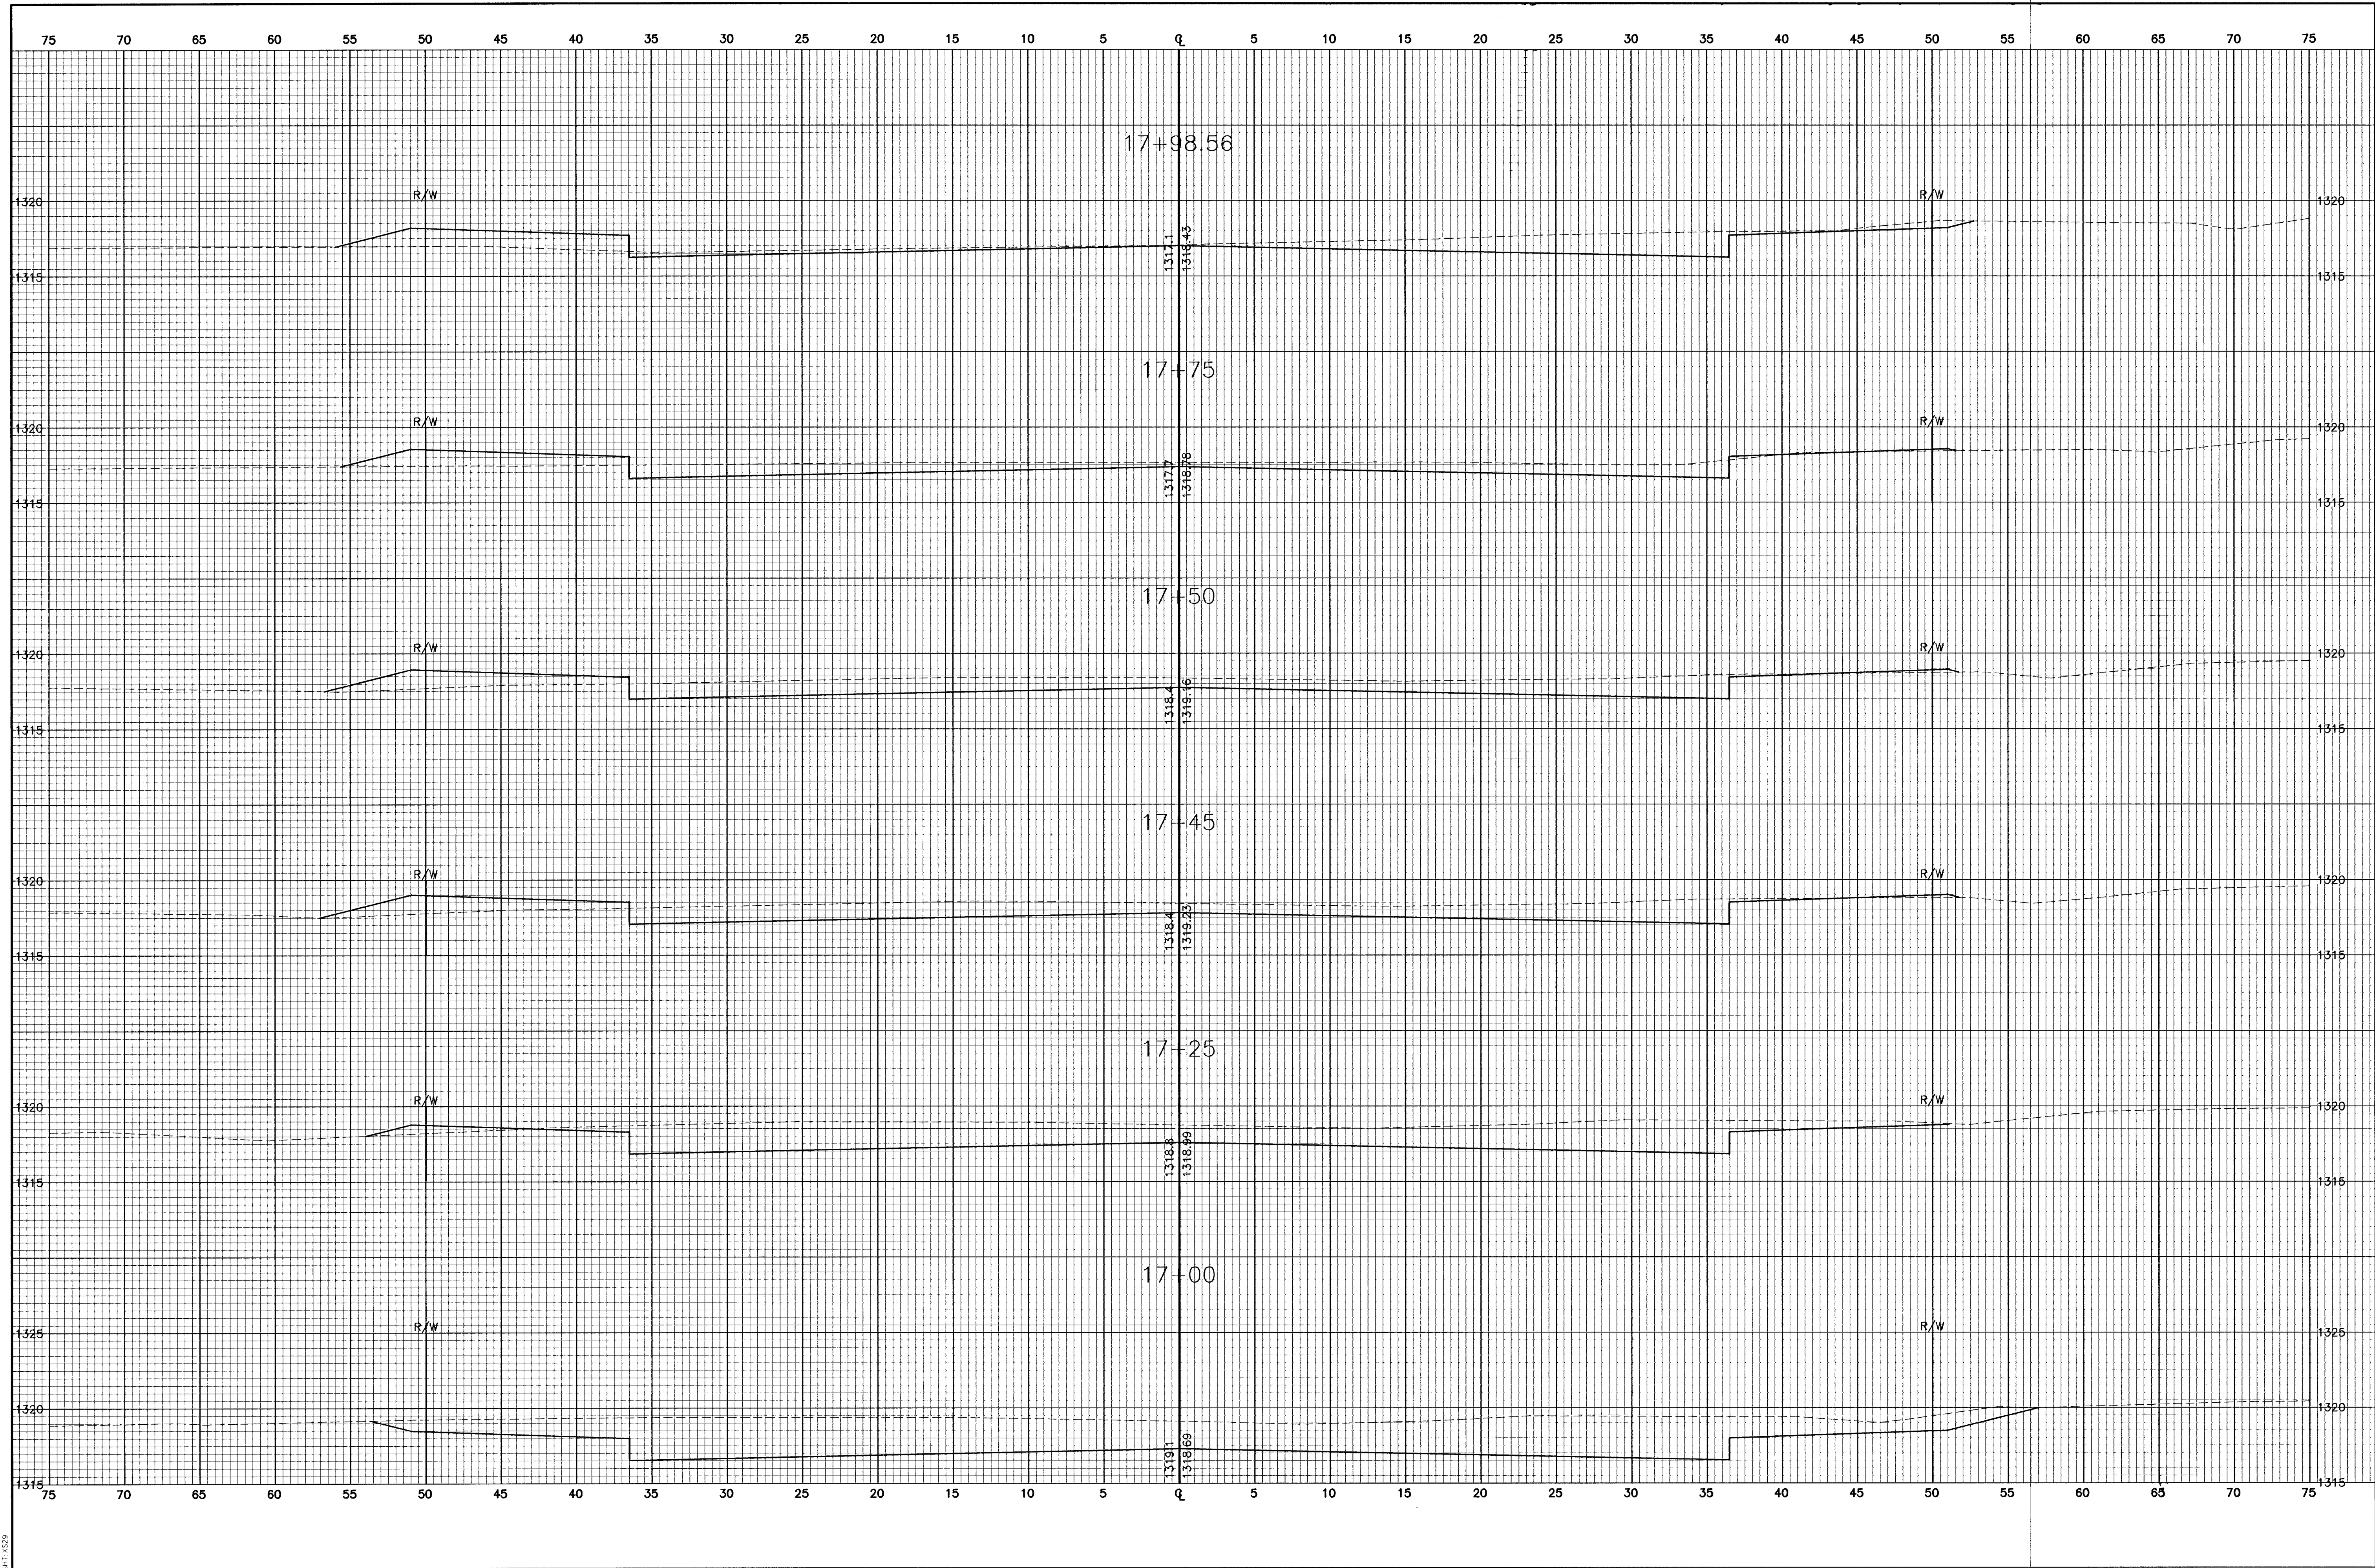

EQUESTRIAN ESTATES - PHASE 1 CROSS SECTIONS TRIPLE CROWN		POE & ASSOCIATES OF KANSAS, INC. CONSULTING ENGINEERS 5940 E. Central Suite 200 • Wichita, KS 67208-4242 Phone 316/685-4114 • FAX 316/685-4444	
CITY OF WICHITA, KANSAS MICHAEL E. LINDEBAK, P.E. - CITY ENGINEER C.O.W. Proj# 472-83424 O.C.A.# 765705		POE & ASSOCIATES OF KANSAS, INC. CONSULTING ENGINEERS 5940 E. Central Suite 200 • Wichita, KS 67208-4242 Phone 316/685-4114 • FAX 316/685-4444	
No. ☐ ☐ ☐ ☐ ☐		Date: _____	
By: _____		Approved: _____	
Revision: _____		Revision: _____	
Sheet		Date: March 2002	
58 of 112			