


G:\APPS\CC\1\pub\sections.dwg Fri Mar 15 05:46:54 2002 Bernard Kulla - POE & ASSOCIATES OF KANSAS INC.

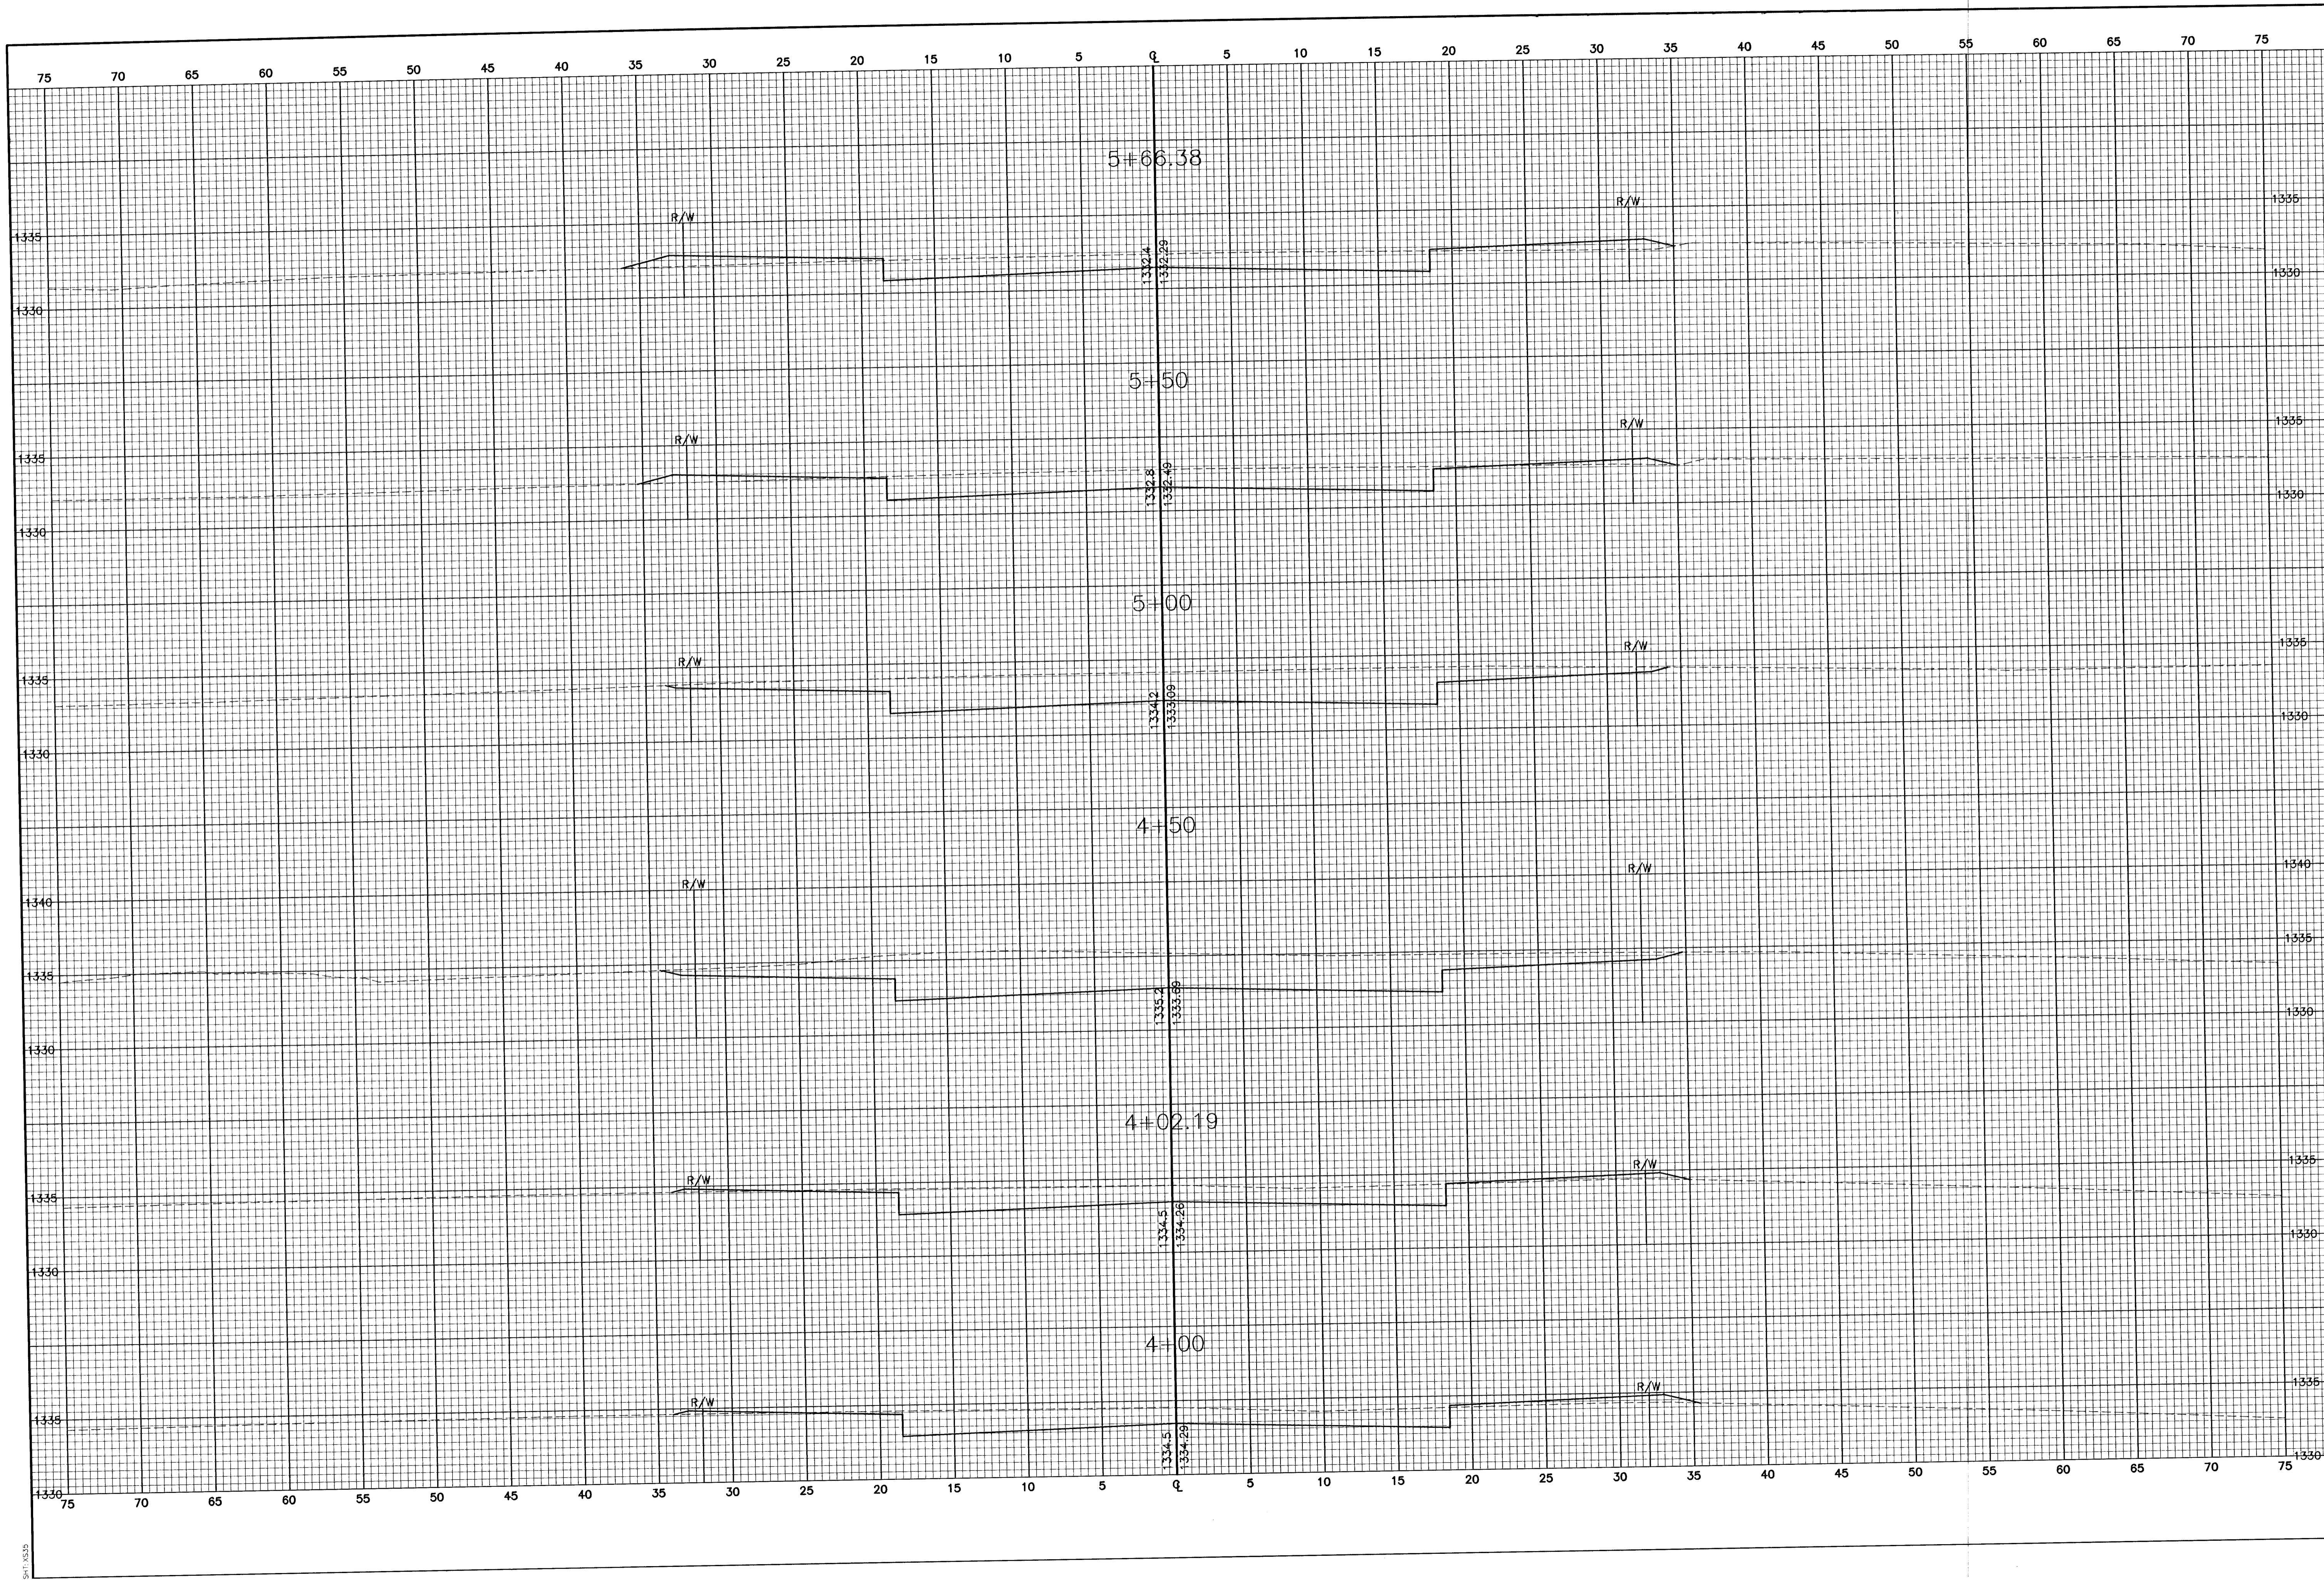

Revision	
No.	By / Approved
Date	
<p>EQUESTRIAN ESTATES - PHASE 1          CROSS SECTIONS          BUCKSKIN  <b>CITY OF WICHITA, KANSAS</b>          MICHAEL E. LINDBERGH, P.E. - CITY ENGINEER          C.O.W. Proj.# 472-83424 O.C.A.# 765705</p>	
<p>POE &amp; ASSOCIATES OF KANSAS INC.          CONSULTING ENGINEERS          5940 E. Central, Suite 200 ■ Wichita, KS 67208-5442          Phone 316/685-4114 ■ FAX 316/685-4444</p>	
<p><b>POE</b></p>	
<p><b>FINAL</b></p>	
Designed By:	J. Ubert / J. Dickman
Drawn By:	J. Dickman
Proj. No.:	1694A
Date:	March 2002
<p>Sheet          64 of 112</p>	