


6: APPS\DDA\PA\09\Sections.dwg Sat Mar 16 11:22:53 2002 Bernard Kulja - POE & ASSOCIATES OF KANSAS INC.

541.437

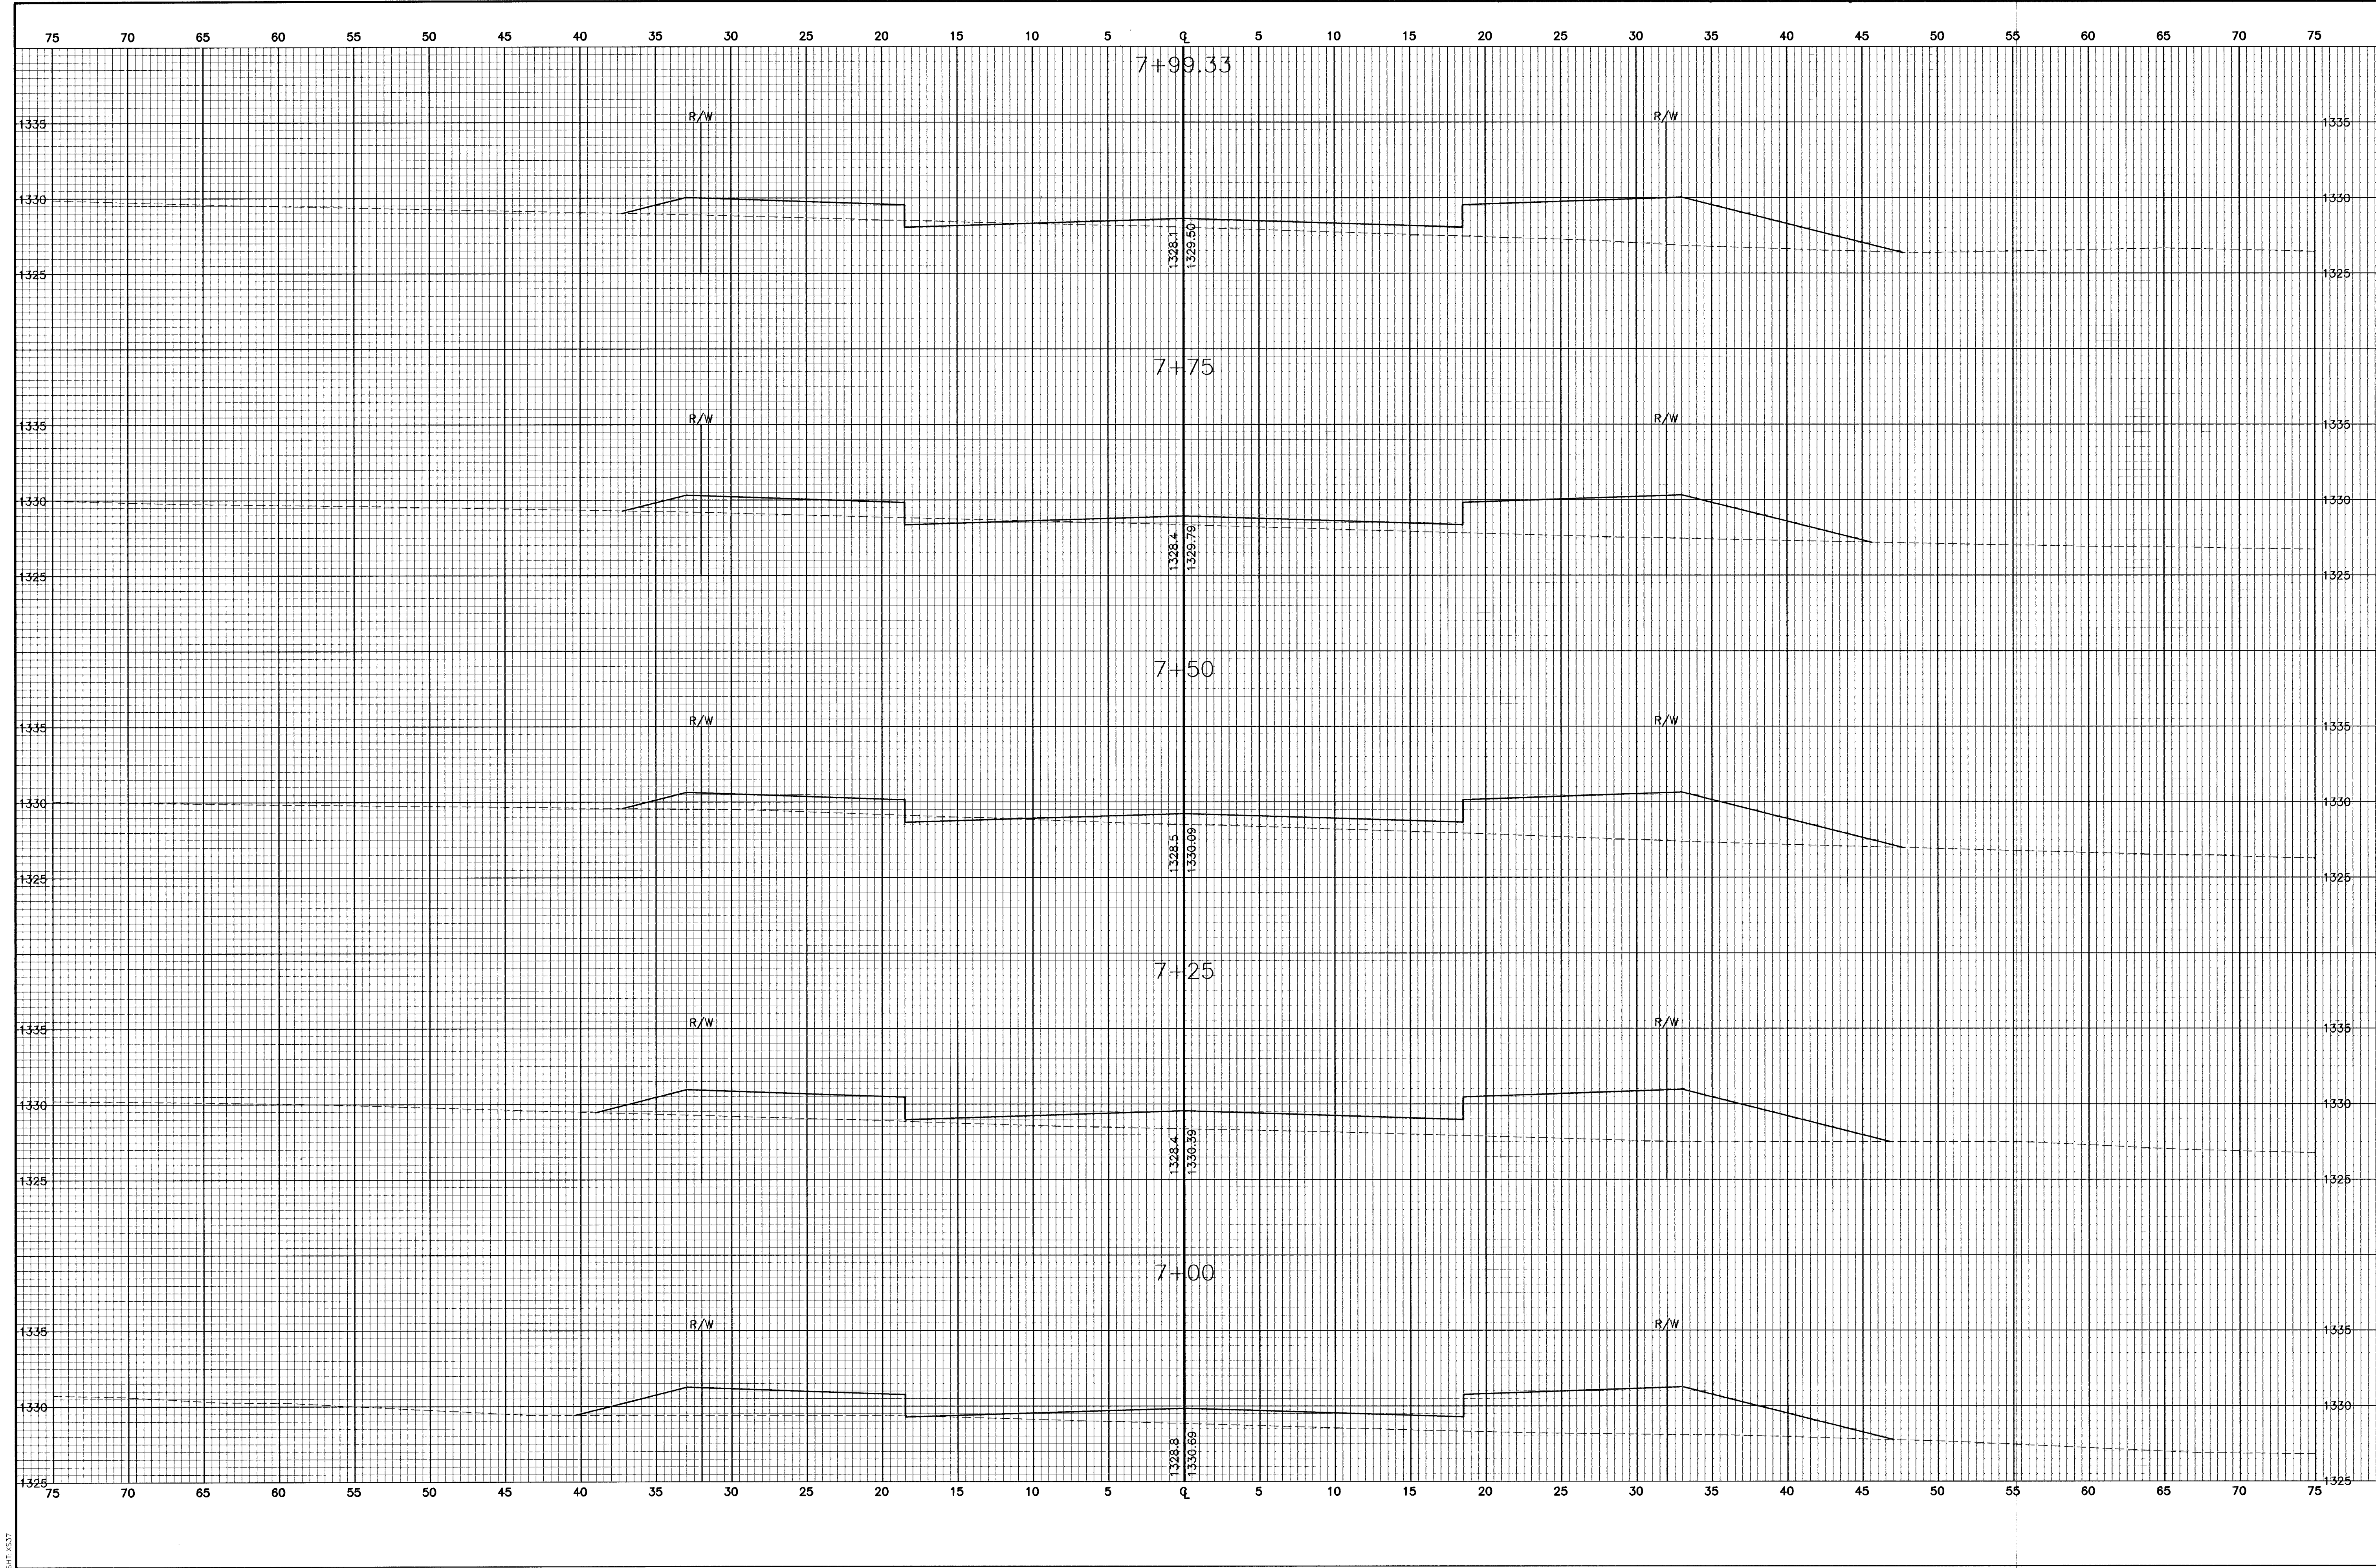

No.	Date	By	Approved	Revision
1				
2				
3				
4				

EQUESTRIAN ESTATES - PHASE 1
CROSS SECTIONS
BUCKSKIN
CITY OF WICHITA, KANSAS
MICHAEL E. UNDEBAK, P.E. - CITY ENGINEER
C.O.W. Proj# 472-83424 O.C.A.# 765705

POE & ASSOCIATES OF KANSAS, INC.
CONSULTING ENGINEERS
5940 E Central Suite 200 ■ Wichita, KS 67208-4242
Phone 316685-4114 ■ FAX 316685-4444

FINAL

Designed By: J. Ubert / J. Dickman
Drawn By: J. Dickman
Poe Job No.: 1694A
Date: March 2002

Sheet
66 of 112