


G:\APPS\UDA\99A\sections.dwg F1 Mar 15 09:49:45 2002 Bernard Kujala - POE & ASSOCIATES OF KANSAS INC.

SHEET 67 OF 112

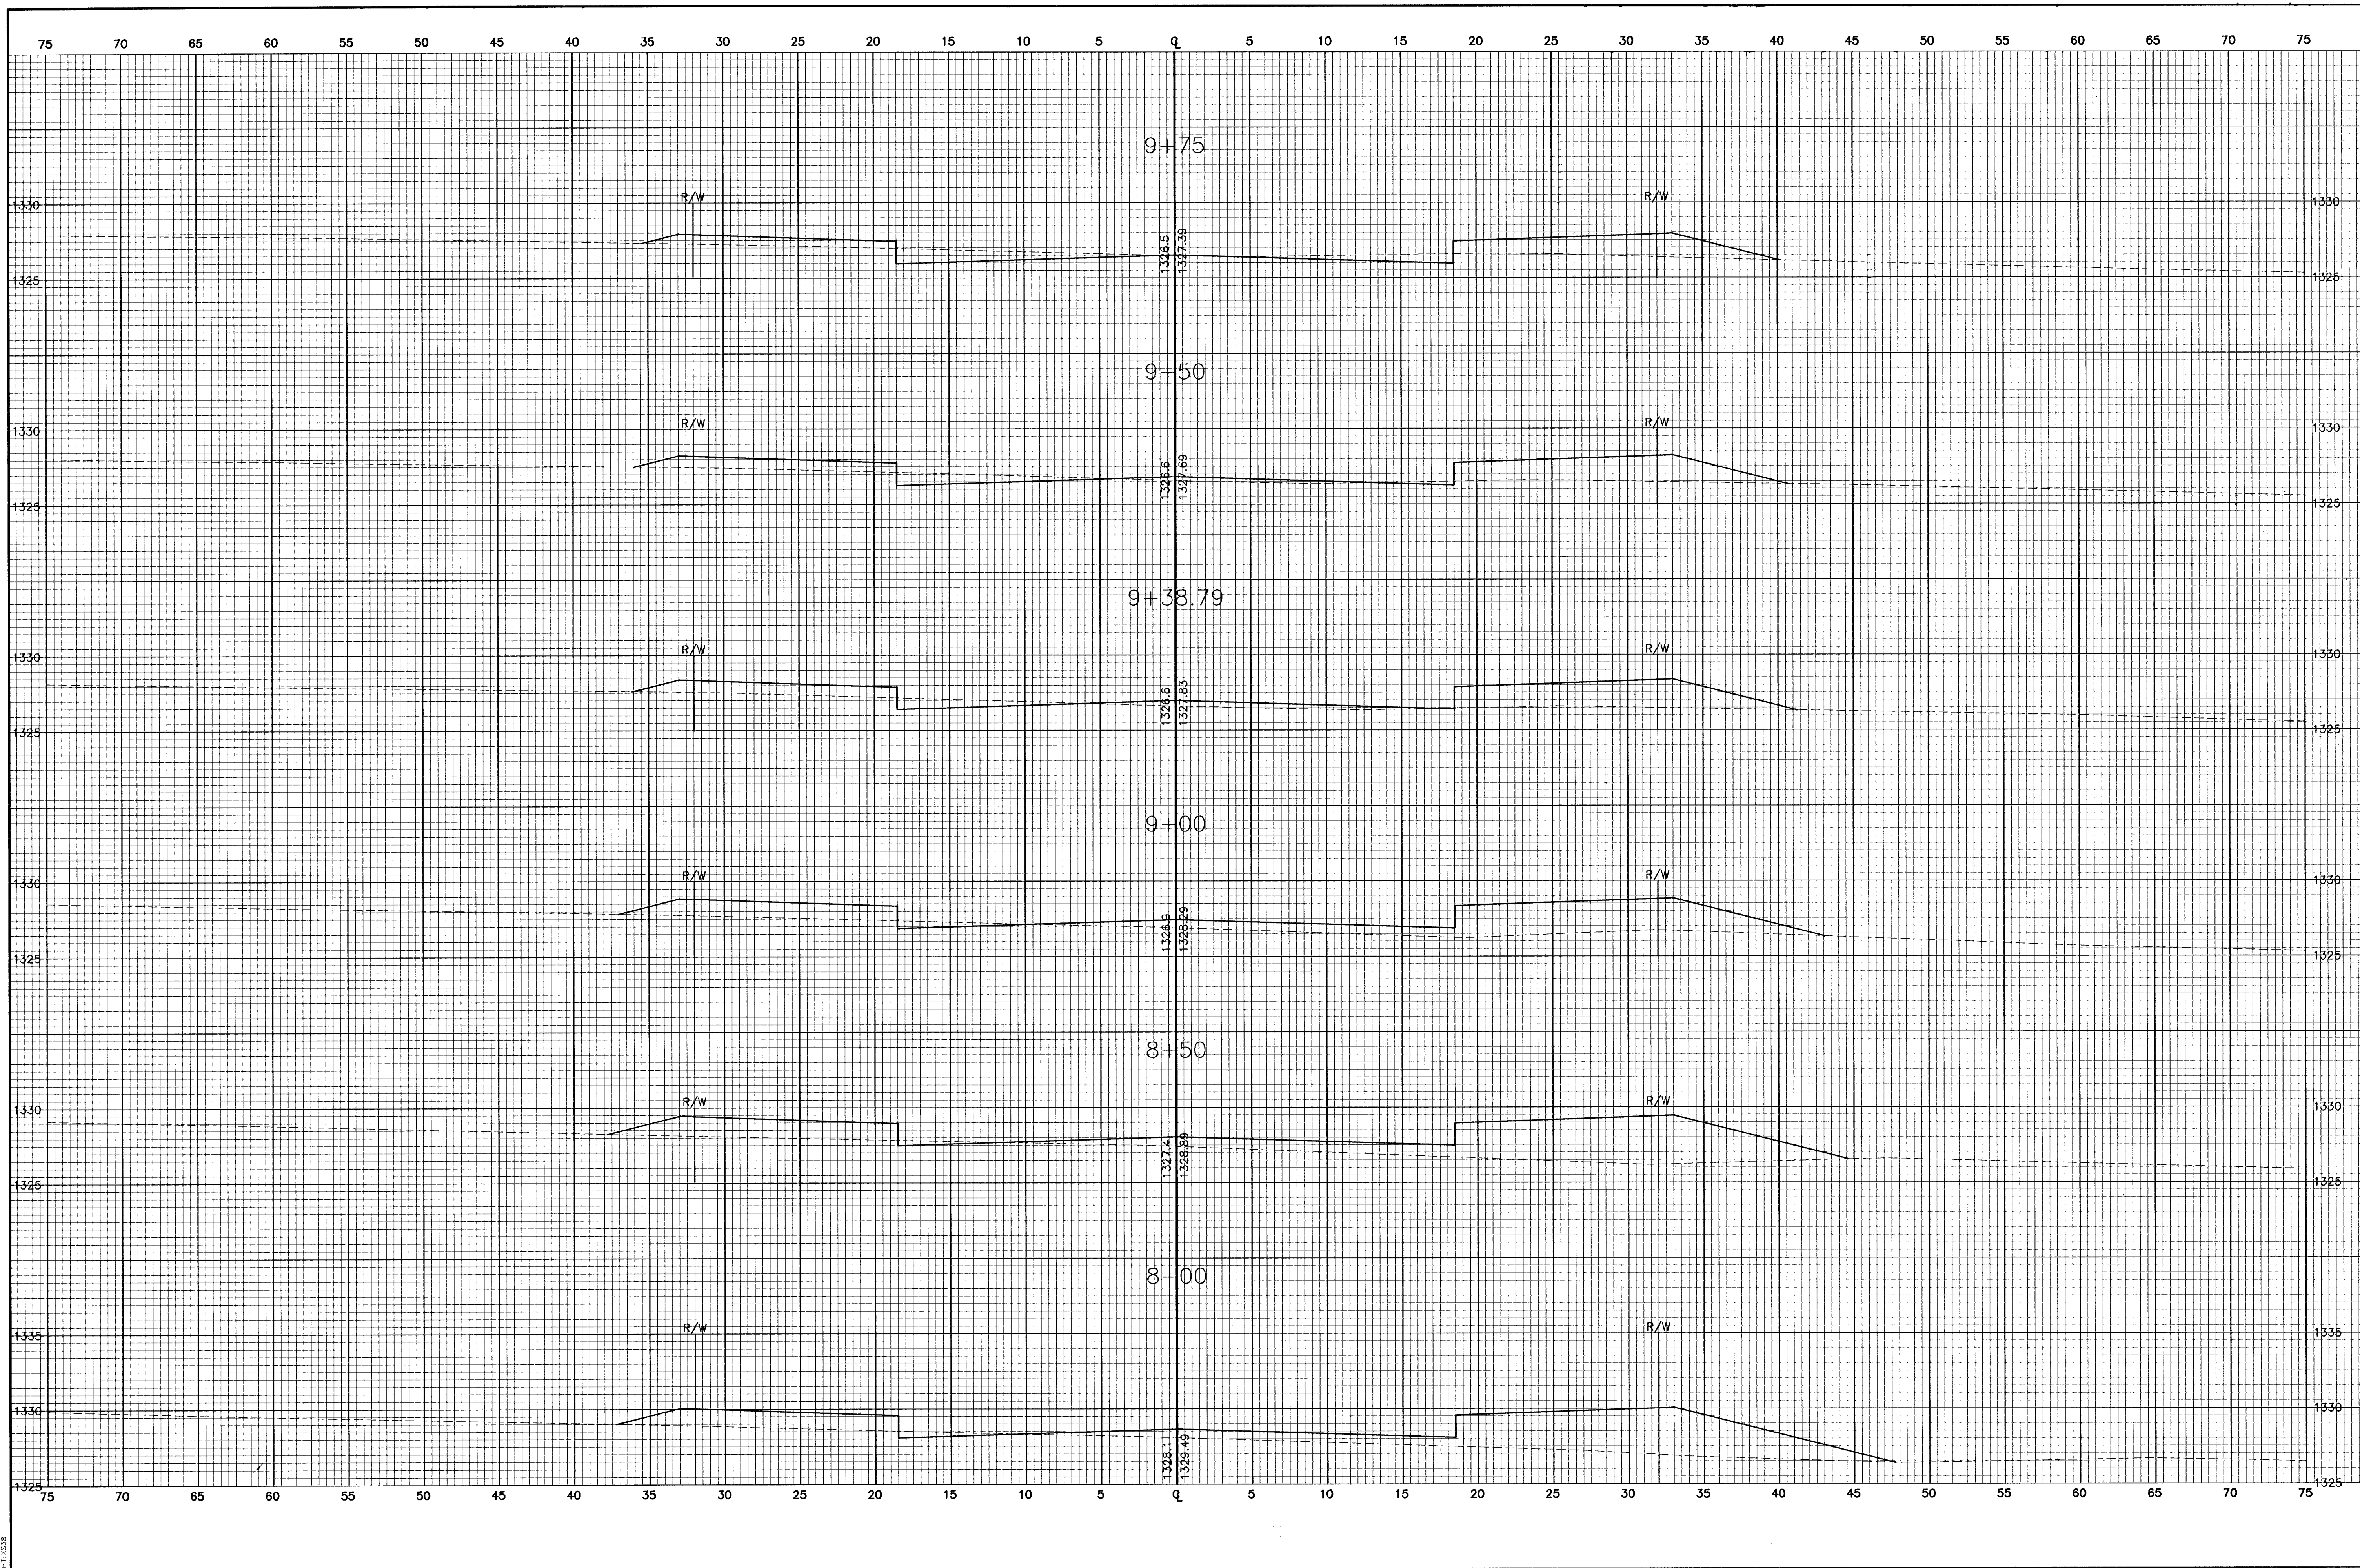

EQUESTRIAN ESTATES - PHASE 1 CROSS SECTIONS BUCKSKIN	
CITY OF WICHITA, KANSAS MICHAEL E. UNDEBAK, P.E. - CITY ENGINEER C.O.W. Proj# 472-85424 O.C.A.# 765705	
POE & ASSOCIATES OF KANSAS, INC. CONSULTING ENGINEERS 5940 E. Central, Suite 200 • Wichita, KS 67208-4242 Phone 316/685-4114 • FAX 316/685-4444	
Designed By: J. Ubert / J. Dickman Drawn By: J. Dickman Pce Job No.: 1694A Date: March, 2002	Sheet 67 of 112