
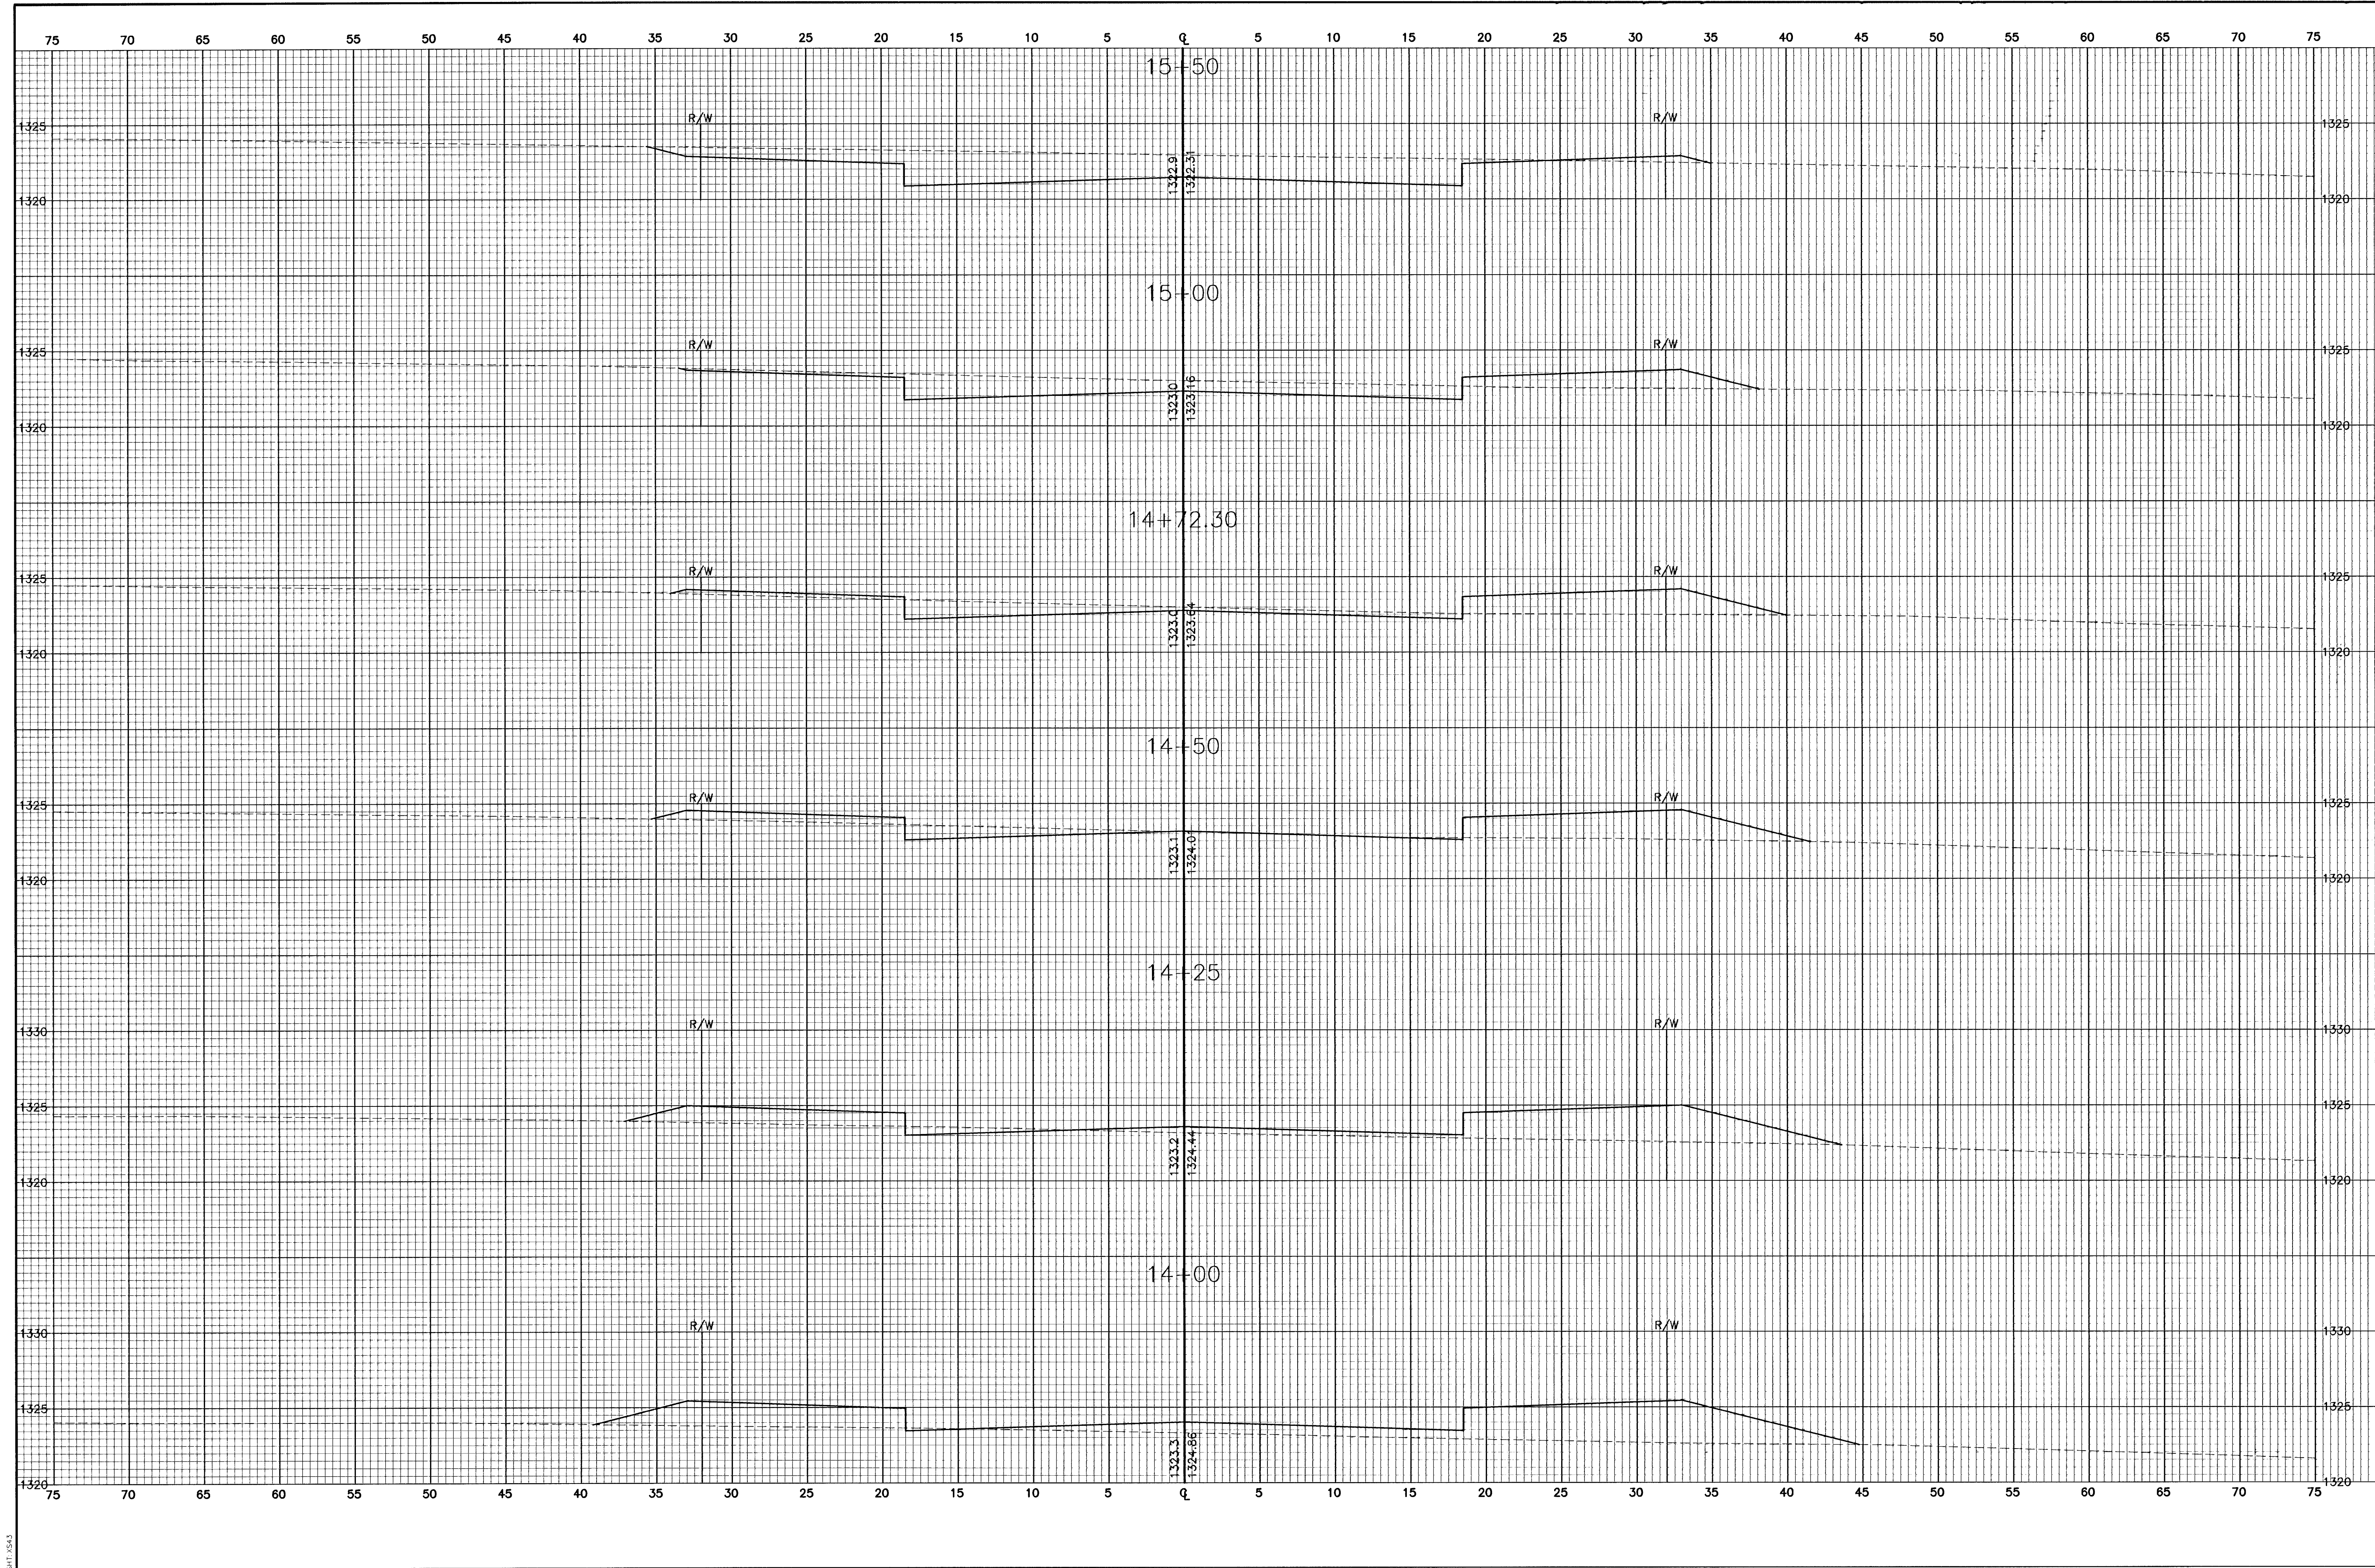


G:\APPS\ODA\1684\sections.dwg Fri Mar 15 09:51:26 2002 Bernard Nulla - POE & ASSOCIATES OF KANSAS INC.

SHT 0543

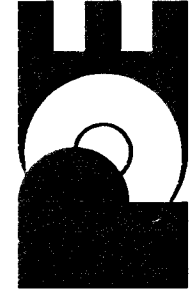

EQUESTRIAN ESTATES - PHASE 1	
CROSS SECTIONS	
BUCKSKIN	
CITY OF WICHITA, KANSAS	
MICHAEL E. LINDERBAUM, P.E. - CITY ENGINEER	
C.O.W. Proj# 472-89424 O.C.A.# 165703	
POE & ASSOCIATES OF KANSAS, INC.	
CONSULTING ENGINEERS	
5940 E. Central Suite 200 Wichita, KS 67208-4242	
Phone 316/685-4114 FAX 316/685-4444	
	
FINAL	
Designed By: J. Ubert / J. Dickman	Sheet
Drawn By: J. Dickman	72 of 112
Pos. Job No.: 16944	
Date: March 2002	