


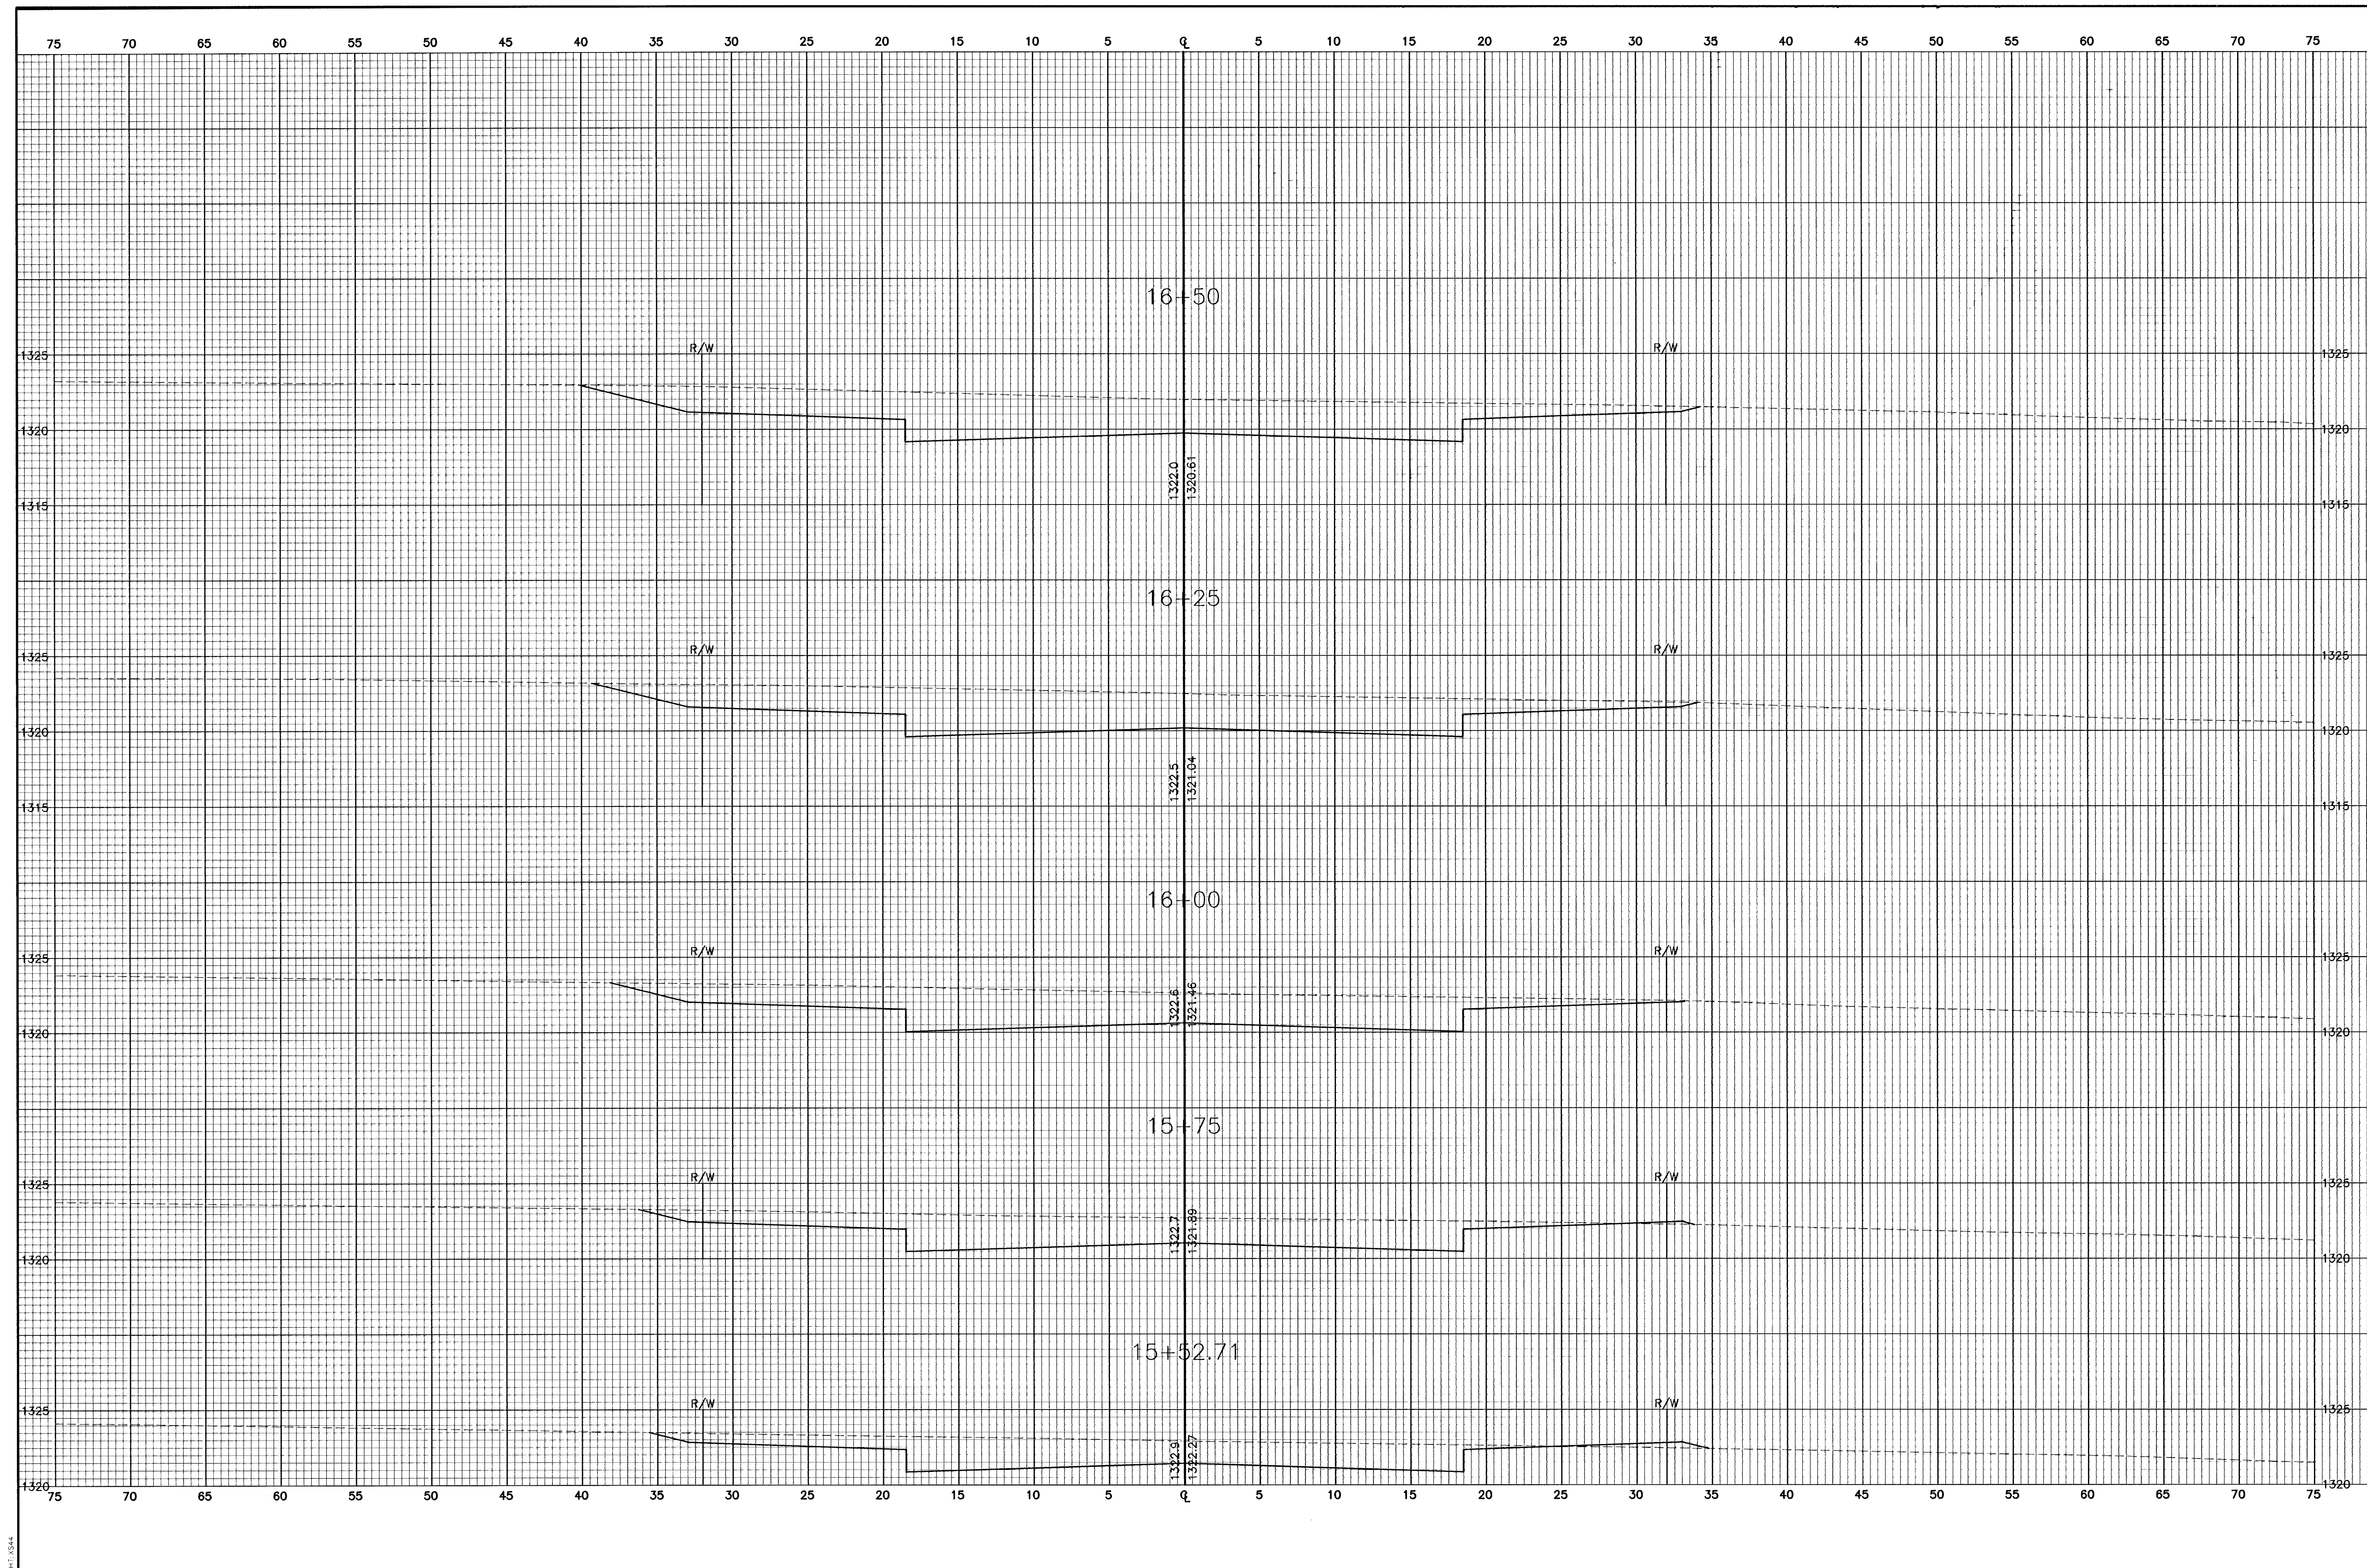

FINAL

Designed By: J. Ubert / J. Dickman

Drawn By: J. Dickman

Poe Job No.: 1694A

Date: March 2002

POE & ASSOCIATES OF KANSAS, INC.
CONSULTING ENGINEERS

5940 E. Central, Suite 200 ■ Wichita, KS 67208-4242

Phone 316/685-4114 ■ FAX 316/685-4444



EQUESTRIAN ESTATES - PHASE 1
CROSS SECTIONS

CROSS SECTIONS
BUCKSKIN

UNIVERSITY OF WICHITA, KANSAS

CHACEL E. LINDEBAK, P.E. - CITY ENGINEER

D.W. Proj.# 472-83424 O.C.A.# 765705

No.	Date	By	Approved
-----	------	----	----------

[illegible][illegible][illegible]

Revision	
----------	--

—

1000