


G:\APPS\UDA\1694\sections.dwg Fri, Mar 15 09:52:00 2002 Bernard Kulla - POE & ASSOCIATES OF KANSAS INC.

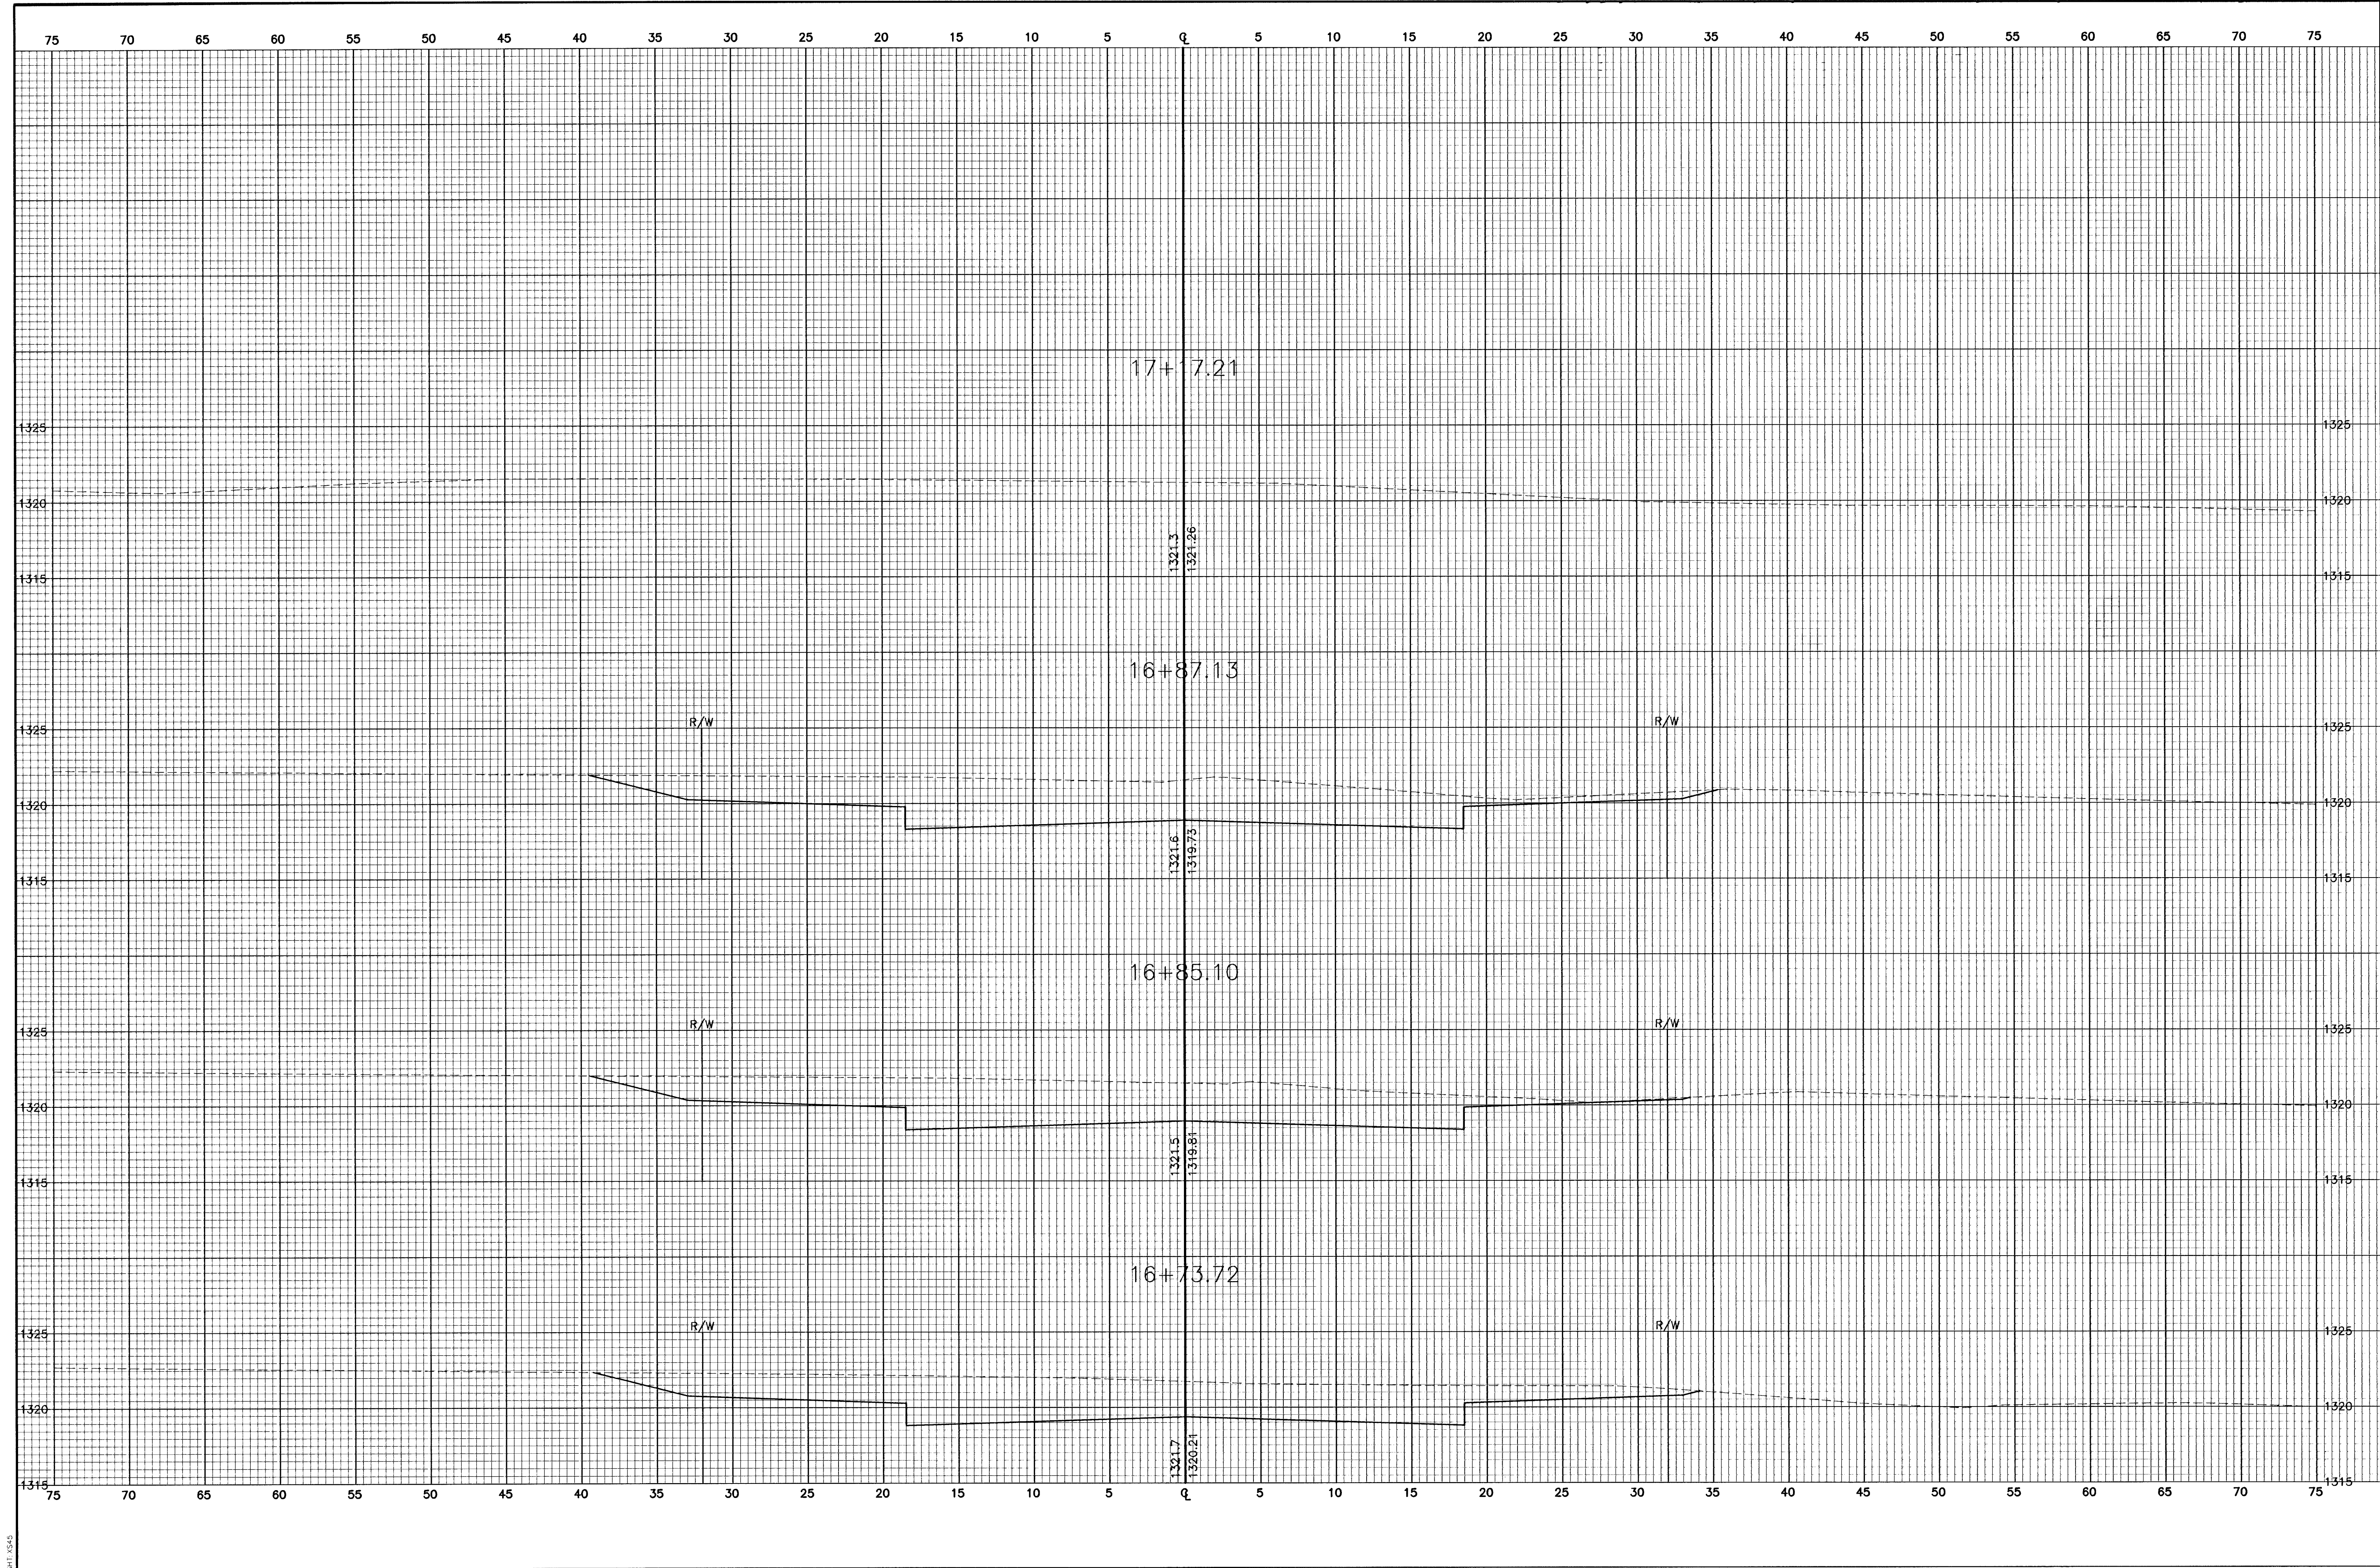

Revision		By		Date		No.	
EQUESTRIAN ESTATES - PHASE 1							
CROSS SECTIONS							
BUCKSKIN							
CITY OF WICHITA, KANSAS							
MICHAEL E. LINDBERGH, P.E. - CITY ENGINEER							
C.O.W. Proj# 472-63424 O.C.A.# 765705							
POE & ASSOCIATES OF KANSAS, INC.							
CONSULTING ENGINEERS							
5940 E. Central, Suite 200 ■ Wichita, KS 67208-4242							
Phone 316/685-4114 ■ FAX 316/685-4444							
							
FINAL							
Designed By: J. Ubert / J. Dickman							
Drawn By: J. Dickman							
Poe Job No.: 1694A							
Date: March, 2002							
Sheet							
74 of 112							