


G:\APPS\DATA\1694\sections.dwg Fri Mar 15 09:53:42 2002 Bernard Kulla - POE & ASSOCIATES OF KANSAS INC.

011-1550

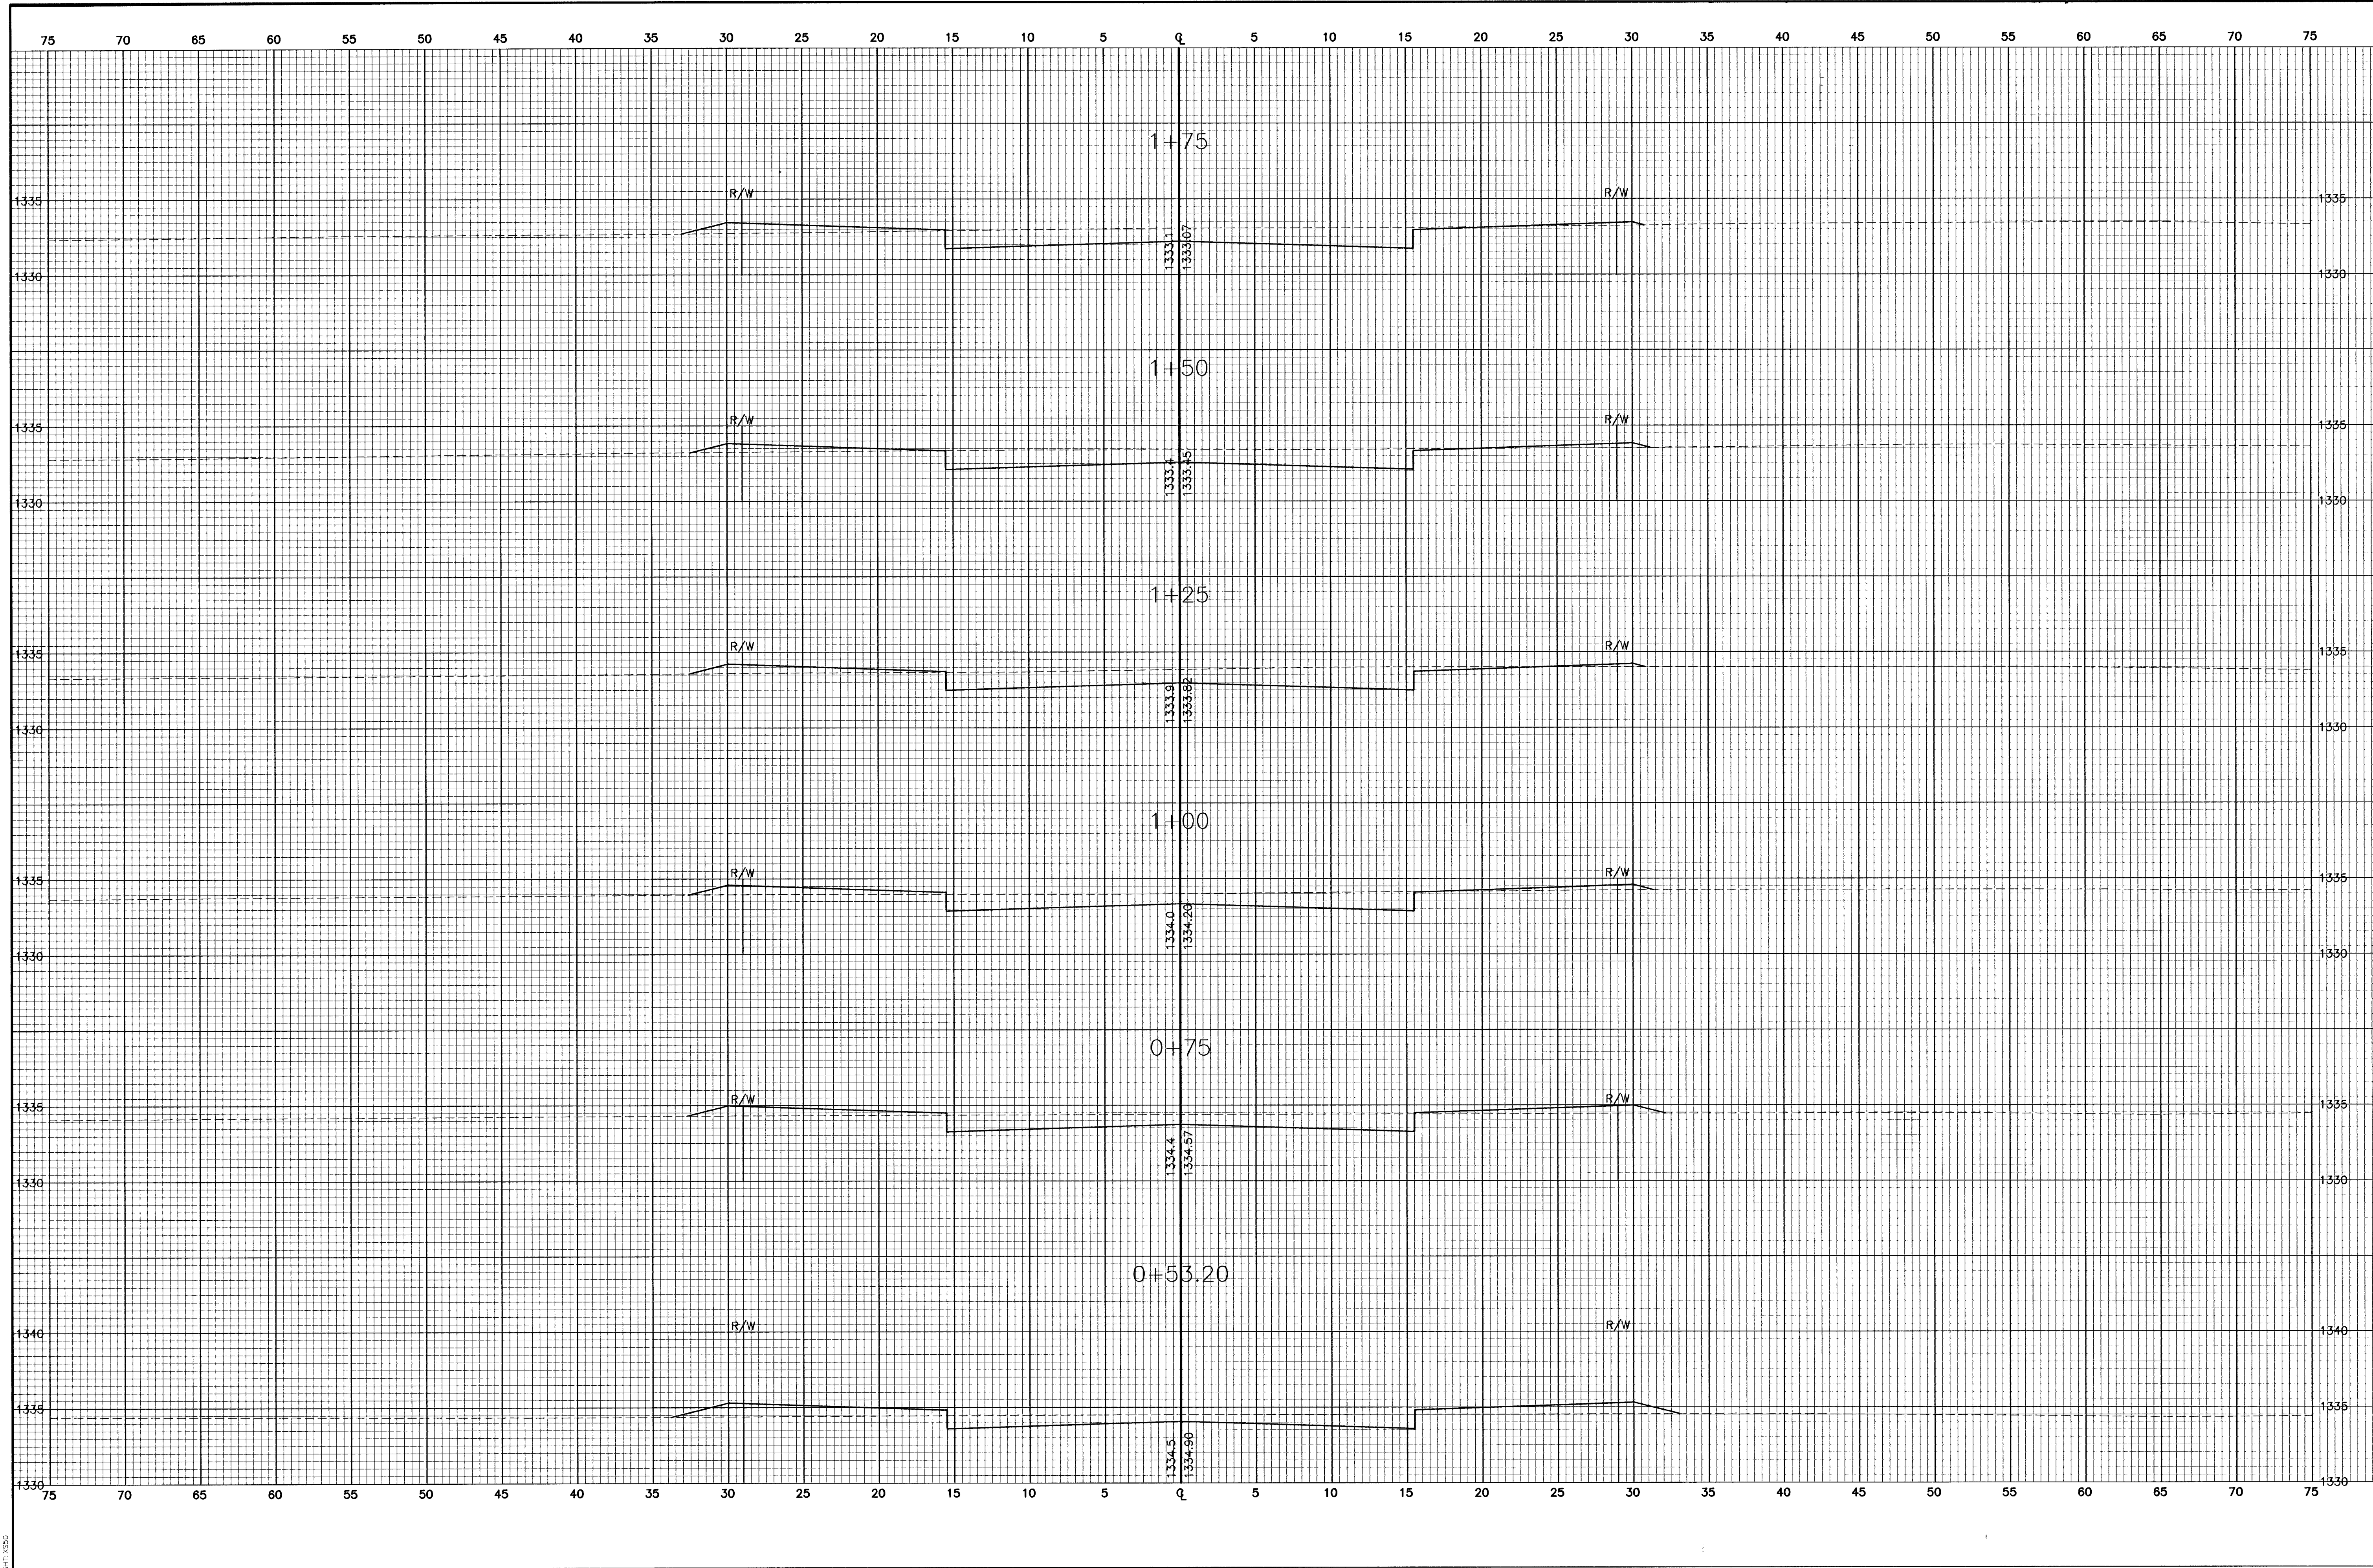

FINAL		POE & ASSOCIATES OF KANSAS, INC. CONSULTING ENGINEERS 5940 E. Central, Suite 200 ■ Wichita, KS 67208-4242 Phone 316.665-4114 ■ FAX 316.665-4444		EQUESTRIAN ESTATES – PHASE 1 CROSS SECTIONS BLOCKSKIN COURT CITY OF WICHITA, KANSAS MICHAEL E. LINDEBAK, P.E. – CITY ENGINEER C.O.W. Proj# 472-83424 O.C.A.# 765705		Revision	
Designed By: J. Ubert / J. Dickmon				No.		By	
Drawn By: J. Dickmon				Date		Approved	
Poe Job No.: 1694A				△		△	
Date: March 2002				△		△	
				△		△	
Sheet		79 of 110					