


G:\APPS\DOCA\68A\sections.dwg Fri Mar 15 09:55:40 2002 Bernard Kulla - POE & ASSOCIATES OF KANSAS INC.

SHT 657

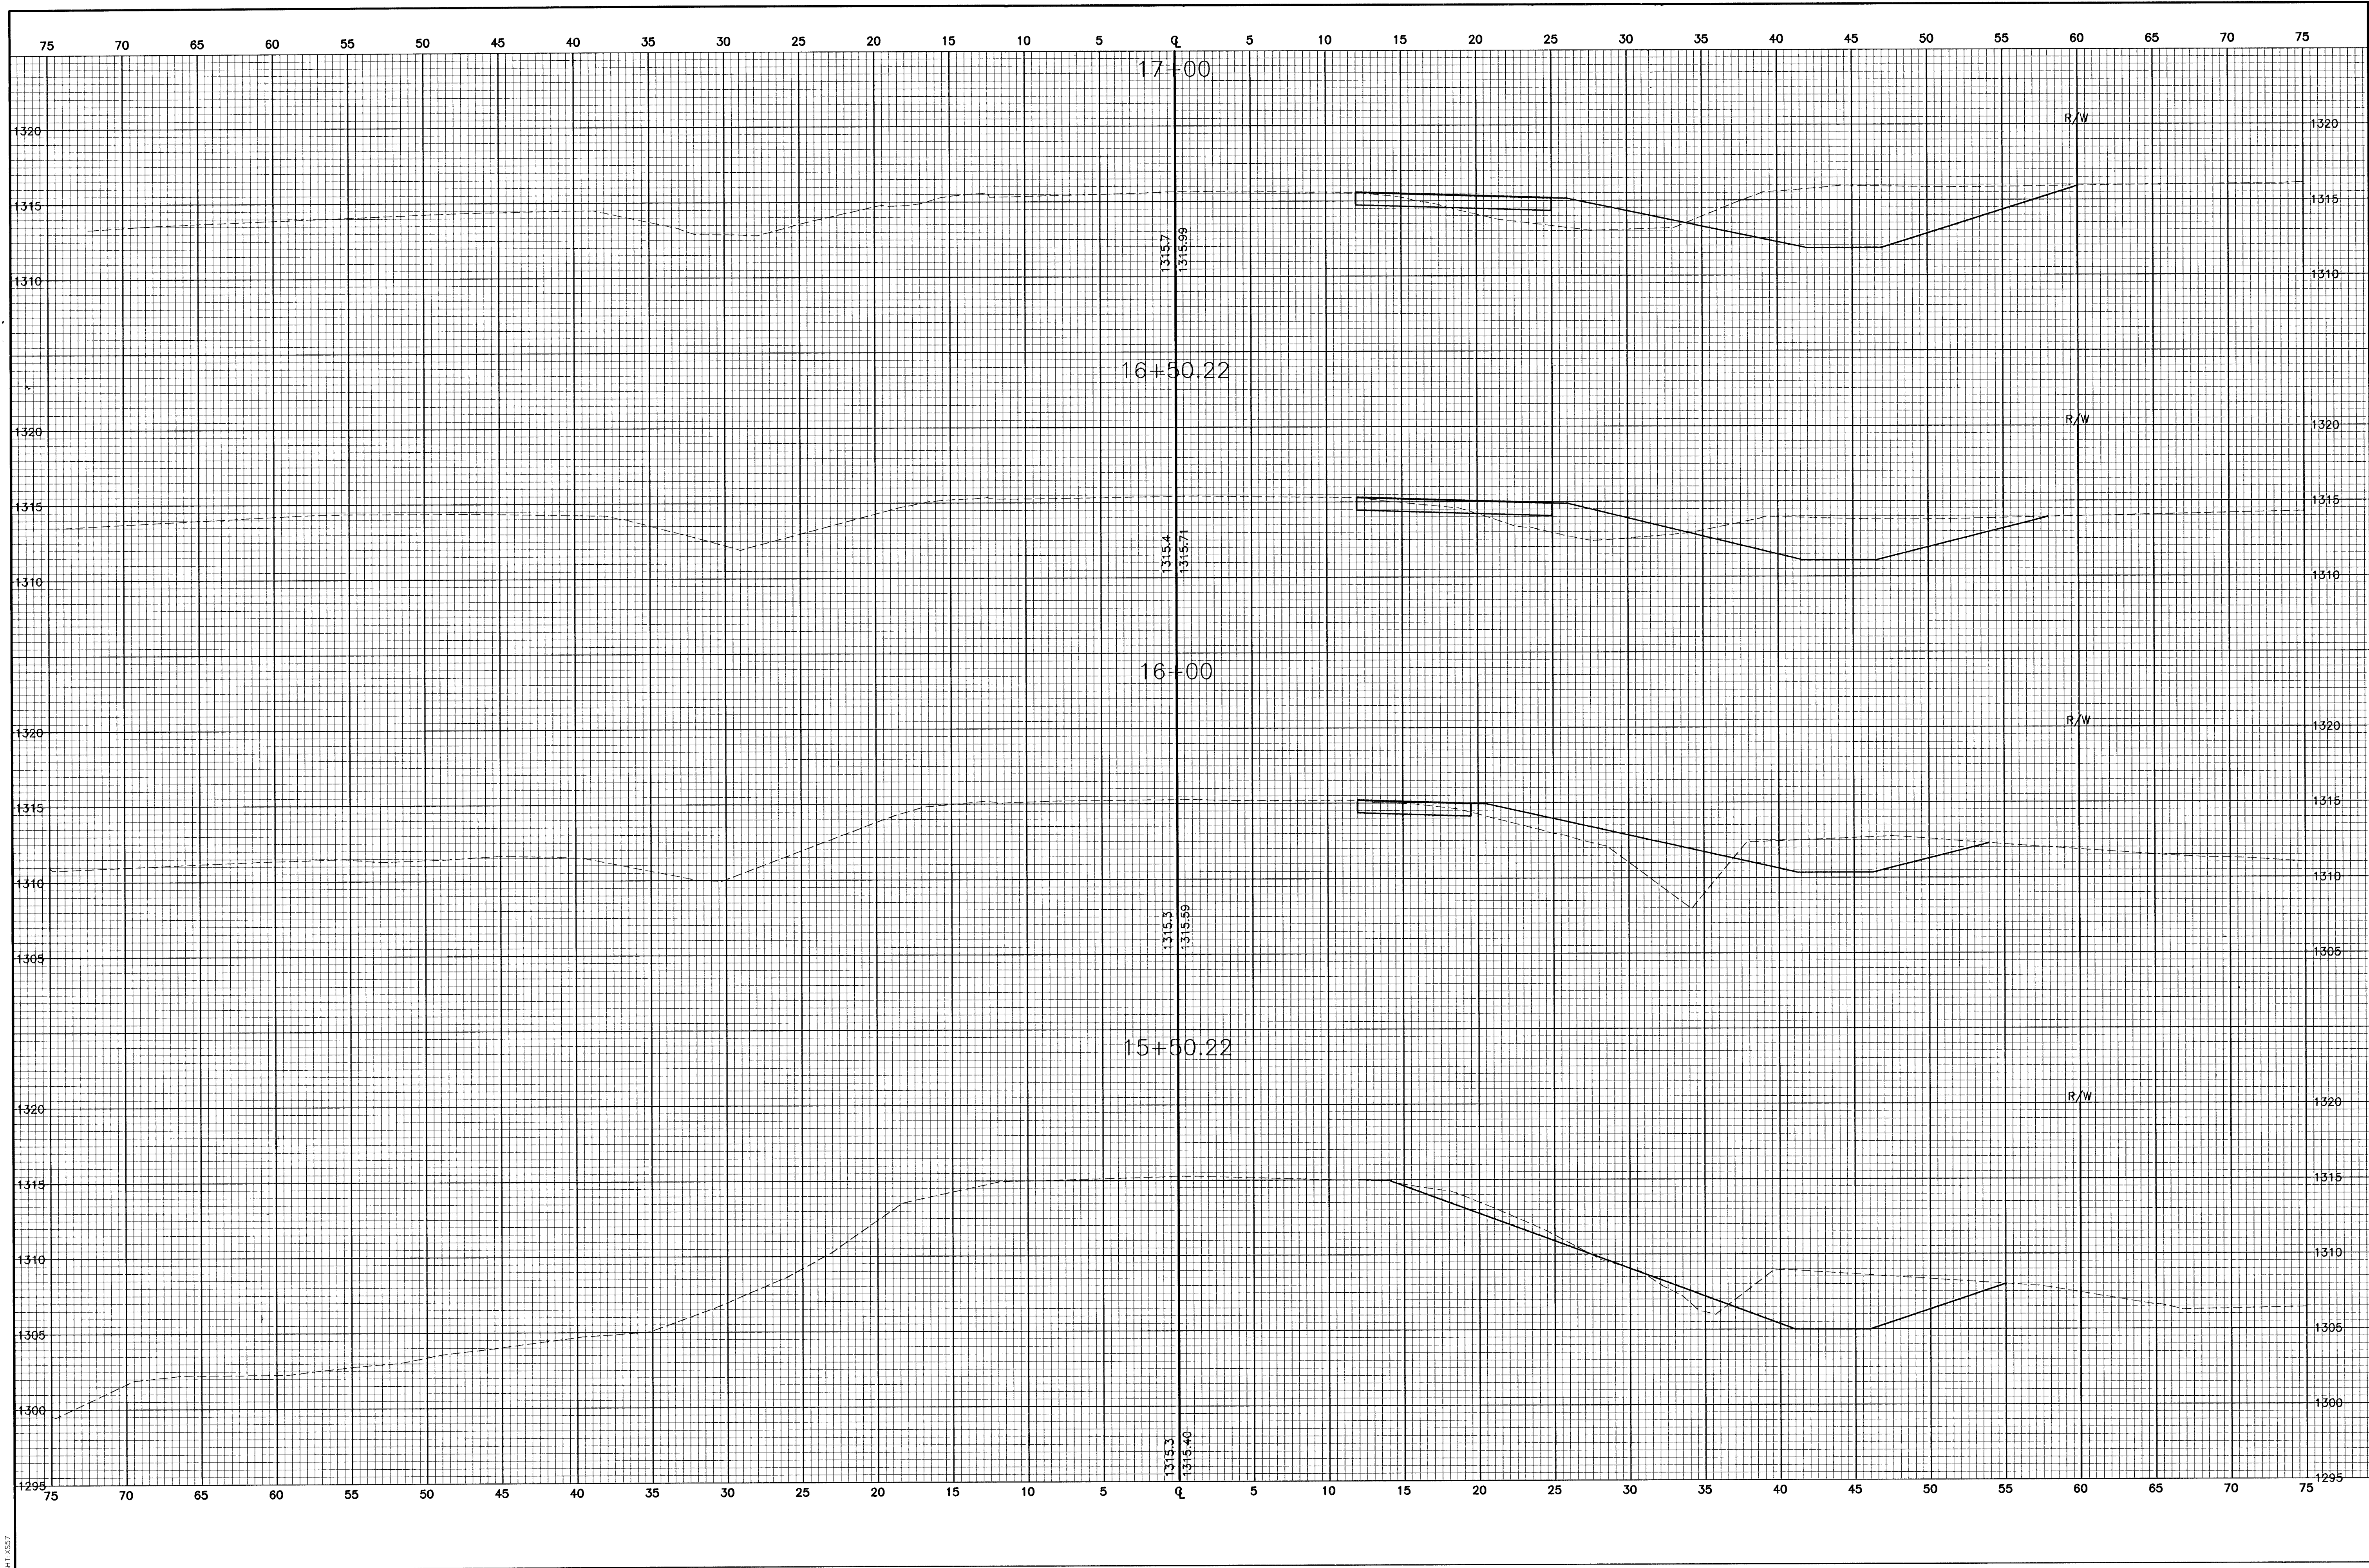

FINAL				POE & ASSOCIATES OF KANSAS, INC. CONSULTING ENGINEERS 5940 E. Central, Suite 200 ■ Wichita, KS 67208-4242 Phone 316/685-4114 ■ FAX 316/685-4444		EQUESTRIAN ESTATES – PHASE 1 CROSS SECTIONS DECEL LANE CITY OF WICHITA, KANSAS MICHAEL L. LINDBERGH, P.E. – CITY ENGINEER C.O.W. Proj# 472-83424 O.C.A.# 767705		Revision	
Designed By: J. Ubert / J. Dickman		☐		☐		No.		Date	
Drawn By: J. Dickman		☐		☐		By		Approved	
Poe Job No.: 16944		☐		☐					
Date: March 2002		☐		☐					
Sheet		86		of 112					